
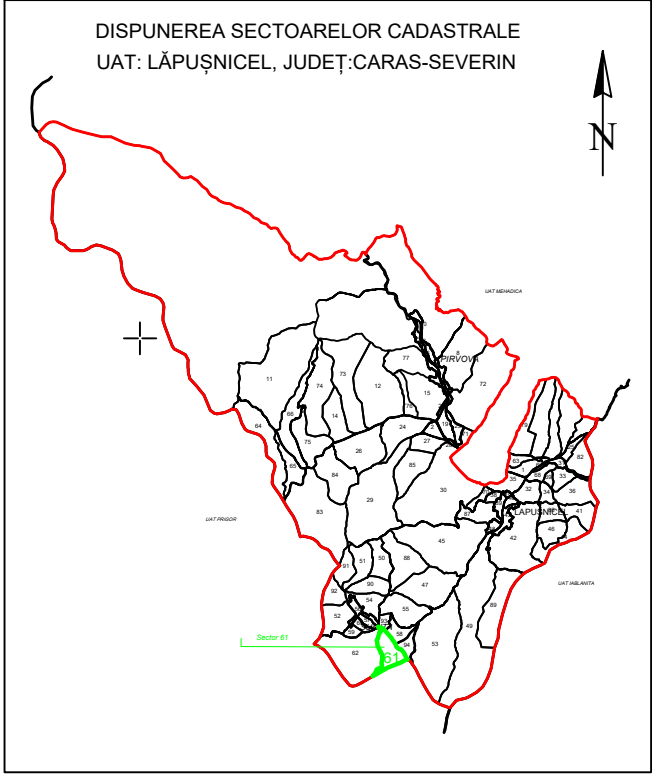


PLAN CADASTRAL  
UAT LAPUSNICEL, judetul CARAS-SEVERIN, Sector cadastral 61, plansa 1  
Scara 1:2000

Sistem de proiectie: stereografic 1970  
„spre publicare,,

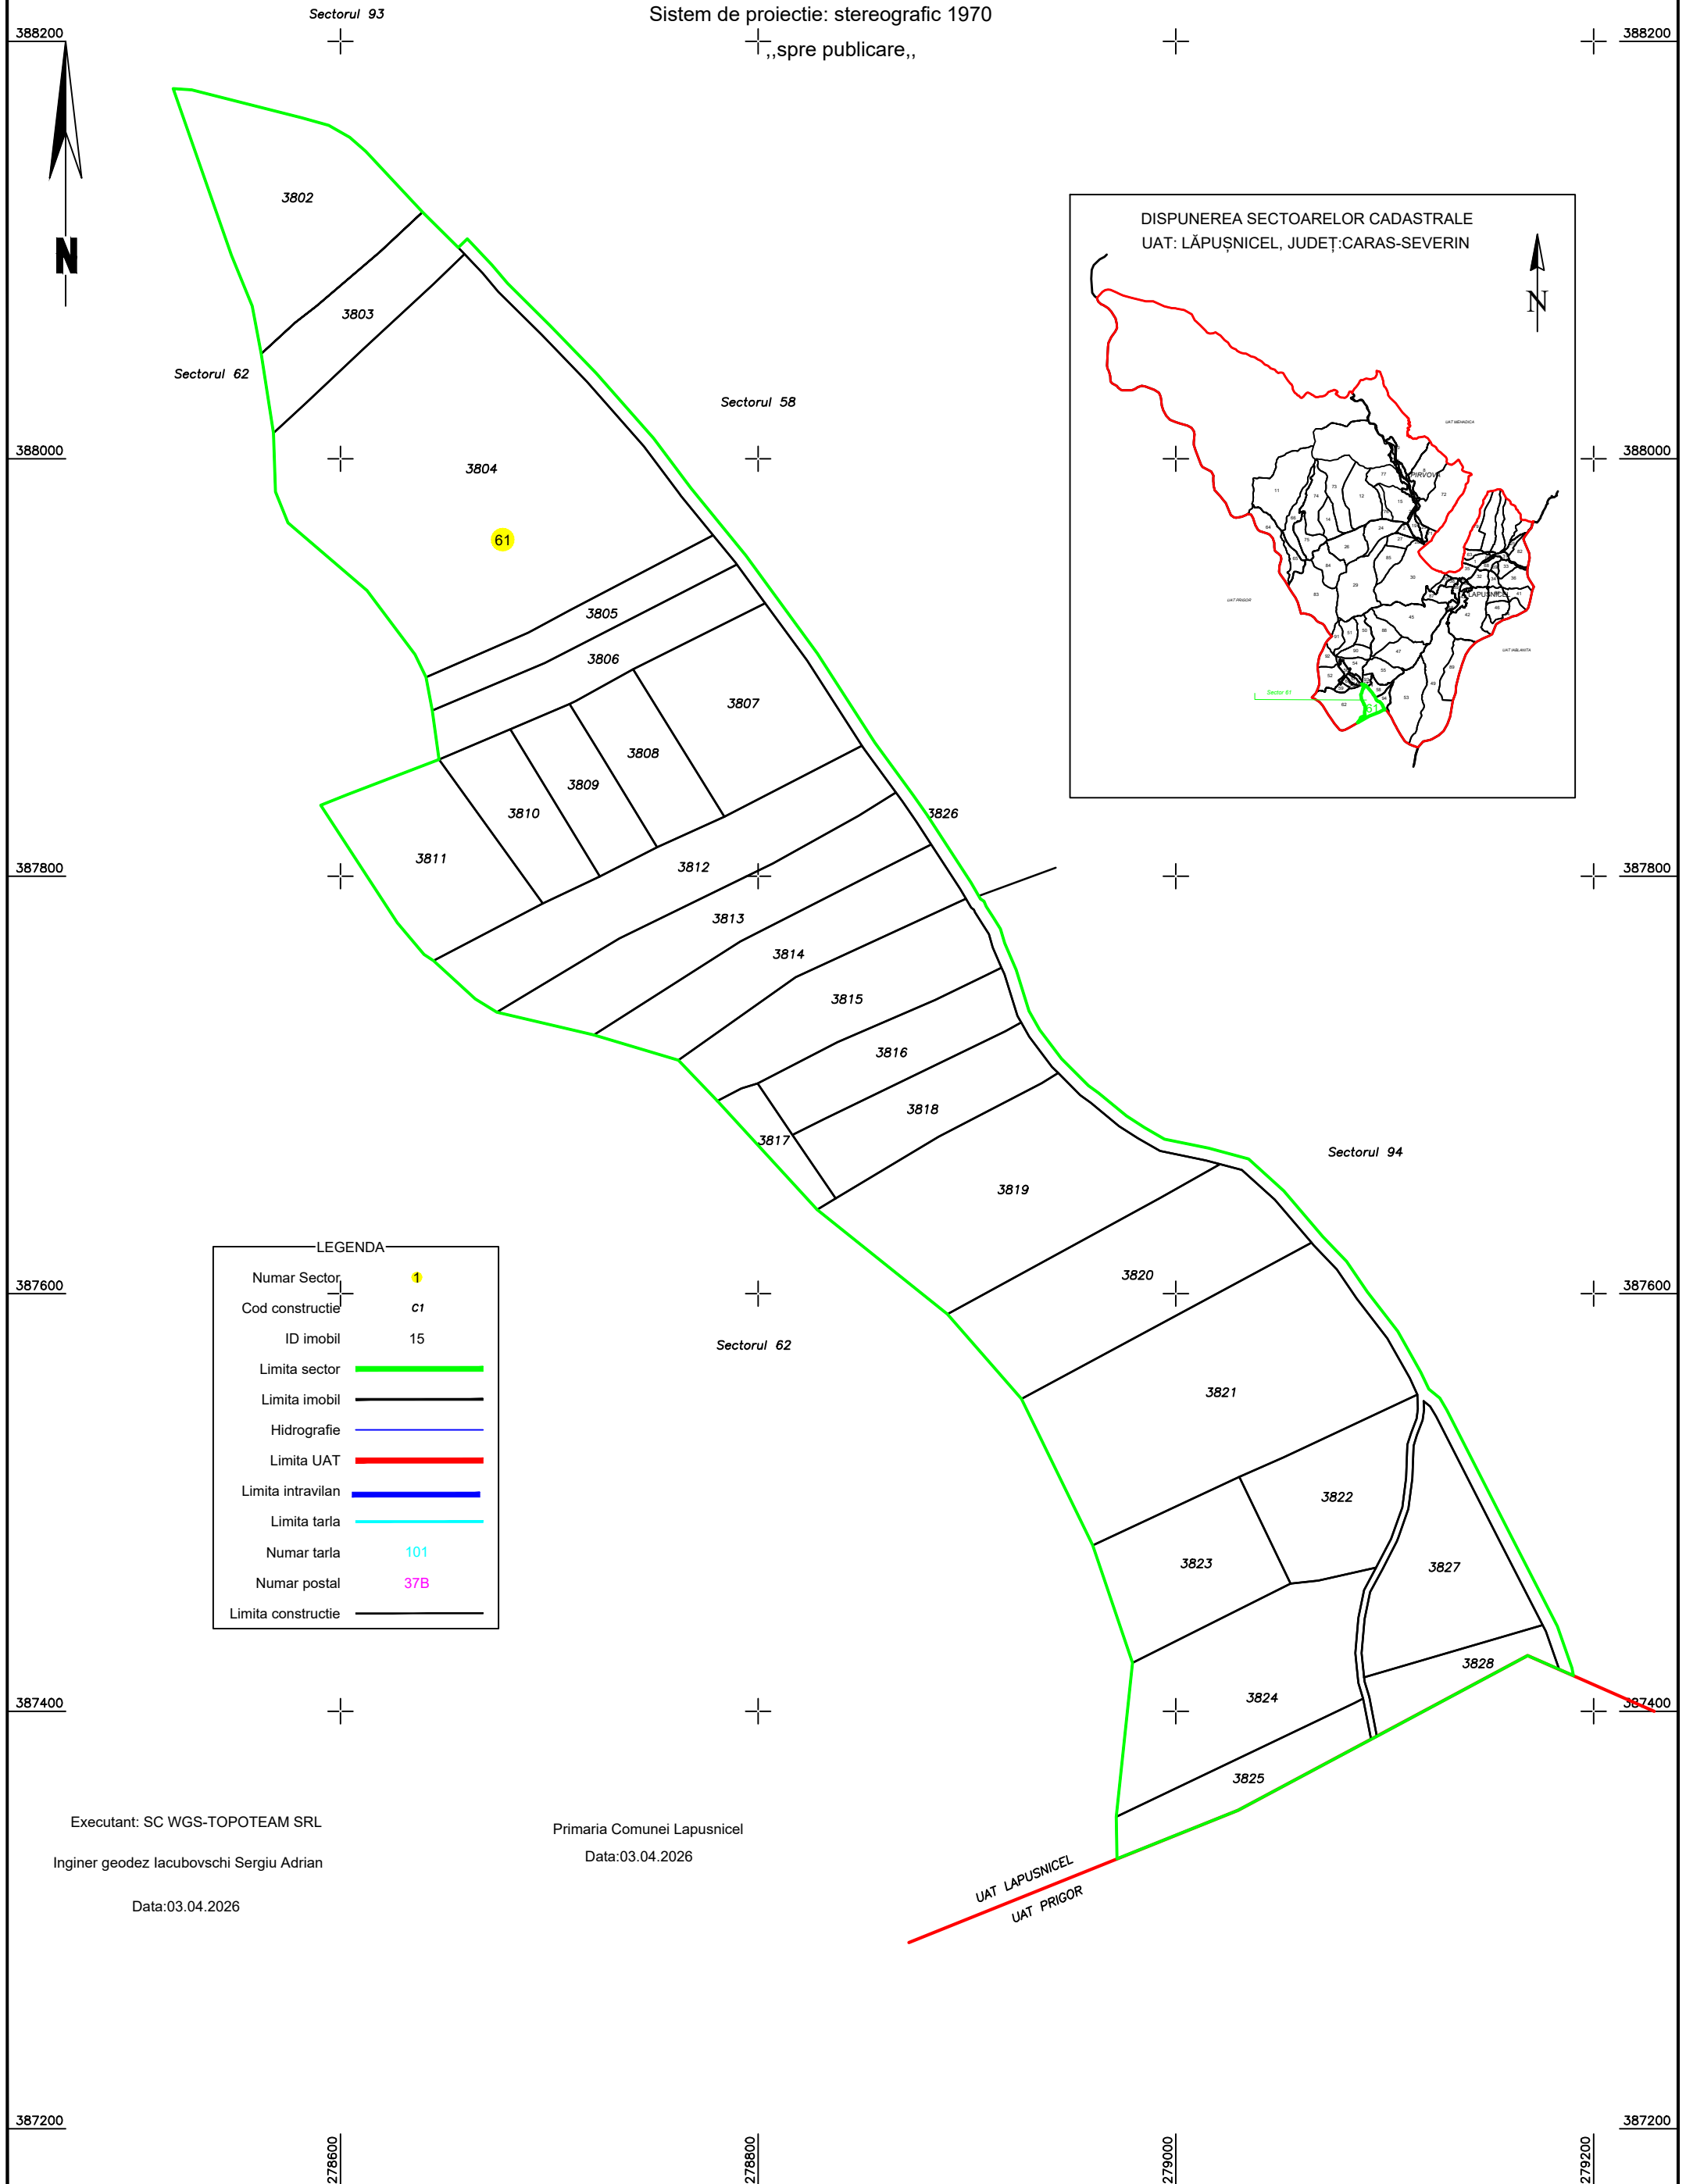

LEGENDA

Numar Sector	61
Cod constructie	C1
ID imobil	15
Limita sector	
Limita imobil	
Hidrografie	
Limita UAT	
Limita intravilan	
Limita tarla	
Numar tarla	101
Numar postal	37B
Limita constructie	

Executant: SC WGS-TOPOTEAM SRL  
Inginer geodez Iacubovschi Sergiu Adrian  
Data:03.04.2026

Primaria Comunei Lapusnicel  
Data:03.04.2026

UAT LAPUSNICEL  
UAT PRIGOR