



PLAN CADASTRAL
 UAT LAPUSNICEL, judetul CARAS-SEVERIN, Sector cadastral 71, plansa 1
 Scara 1:2000
 Sistem de proiectie: stereografic 1970
 „spre publicare,,

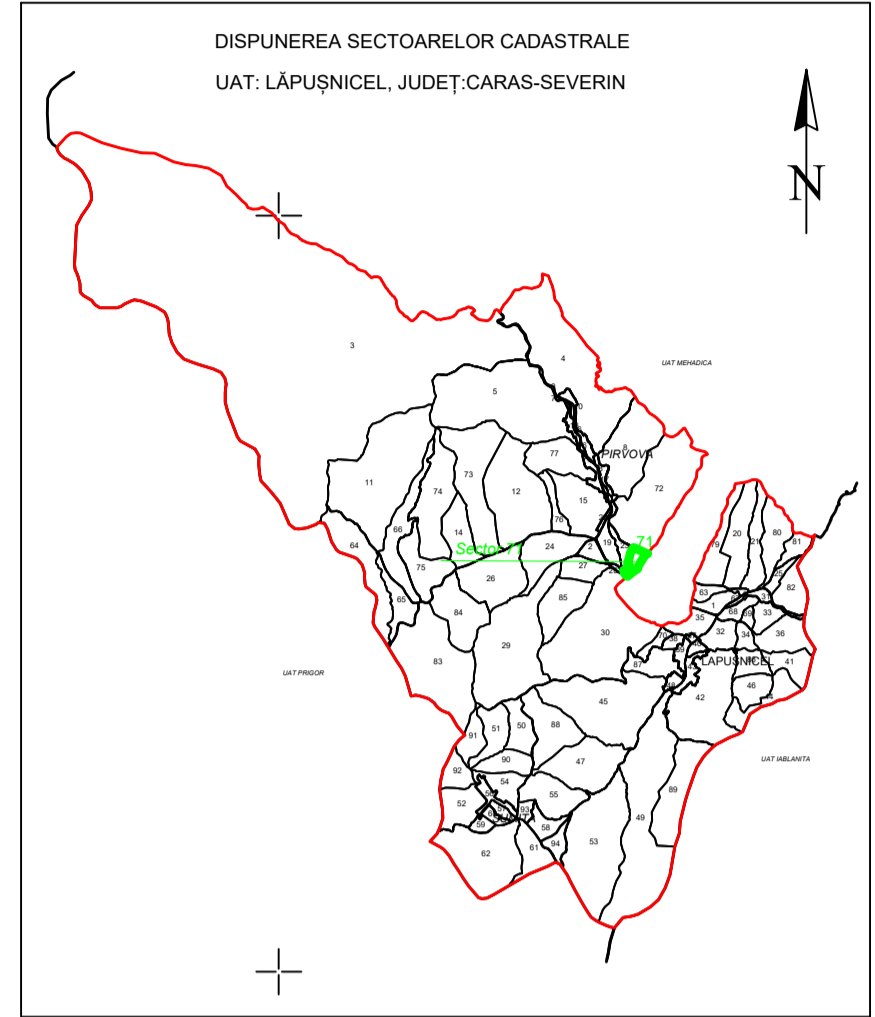

LEGENDA	
Numar Sector	1
Cod constructie	C1
ID imobil	15
Limita sector	—
Limita imobil	—
Hidrografie	—
Limita UAT	—
Limita intravilan	—
Limita tarla	—
Numar tarla	101
Numar postal	37B
Limita constructie	—

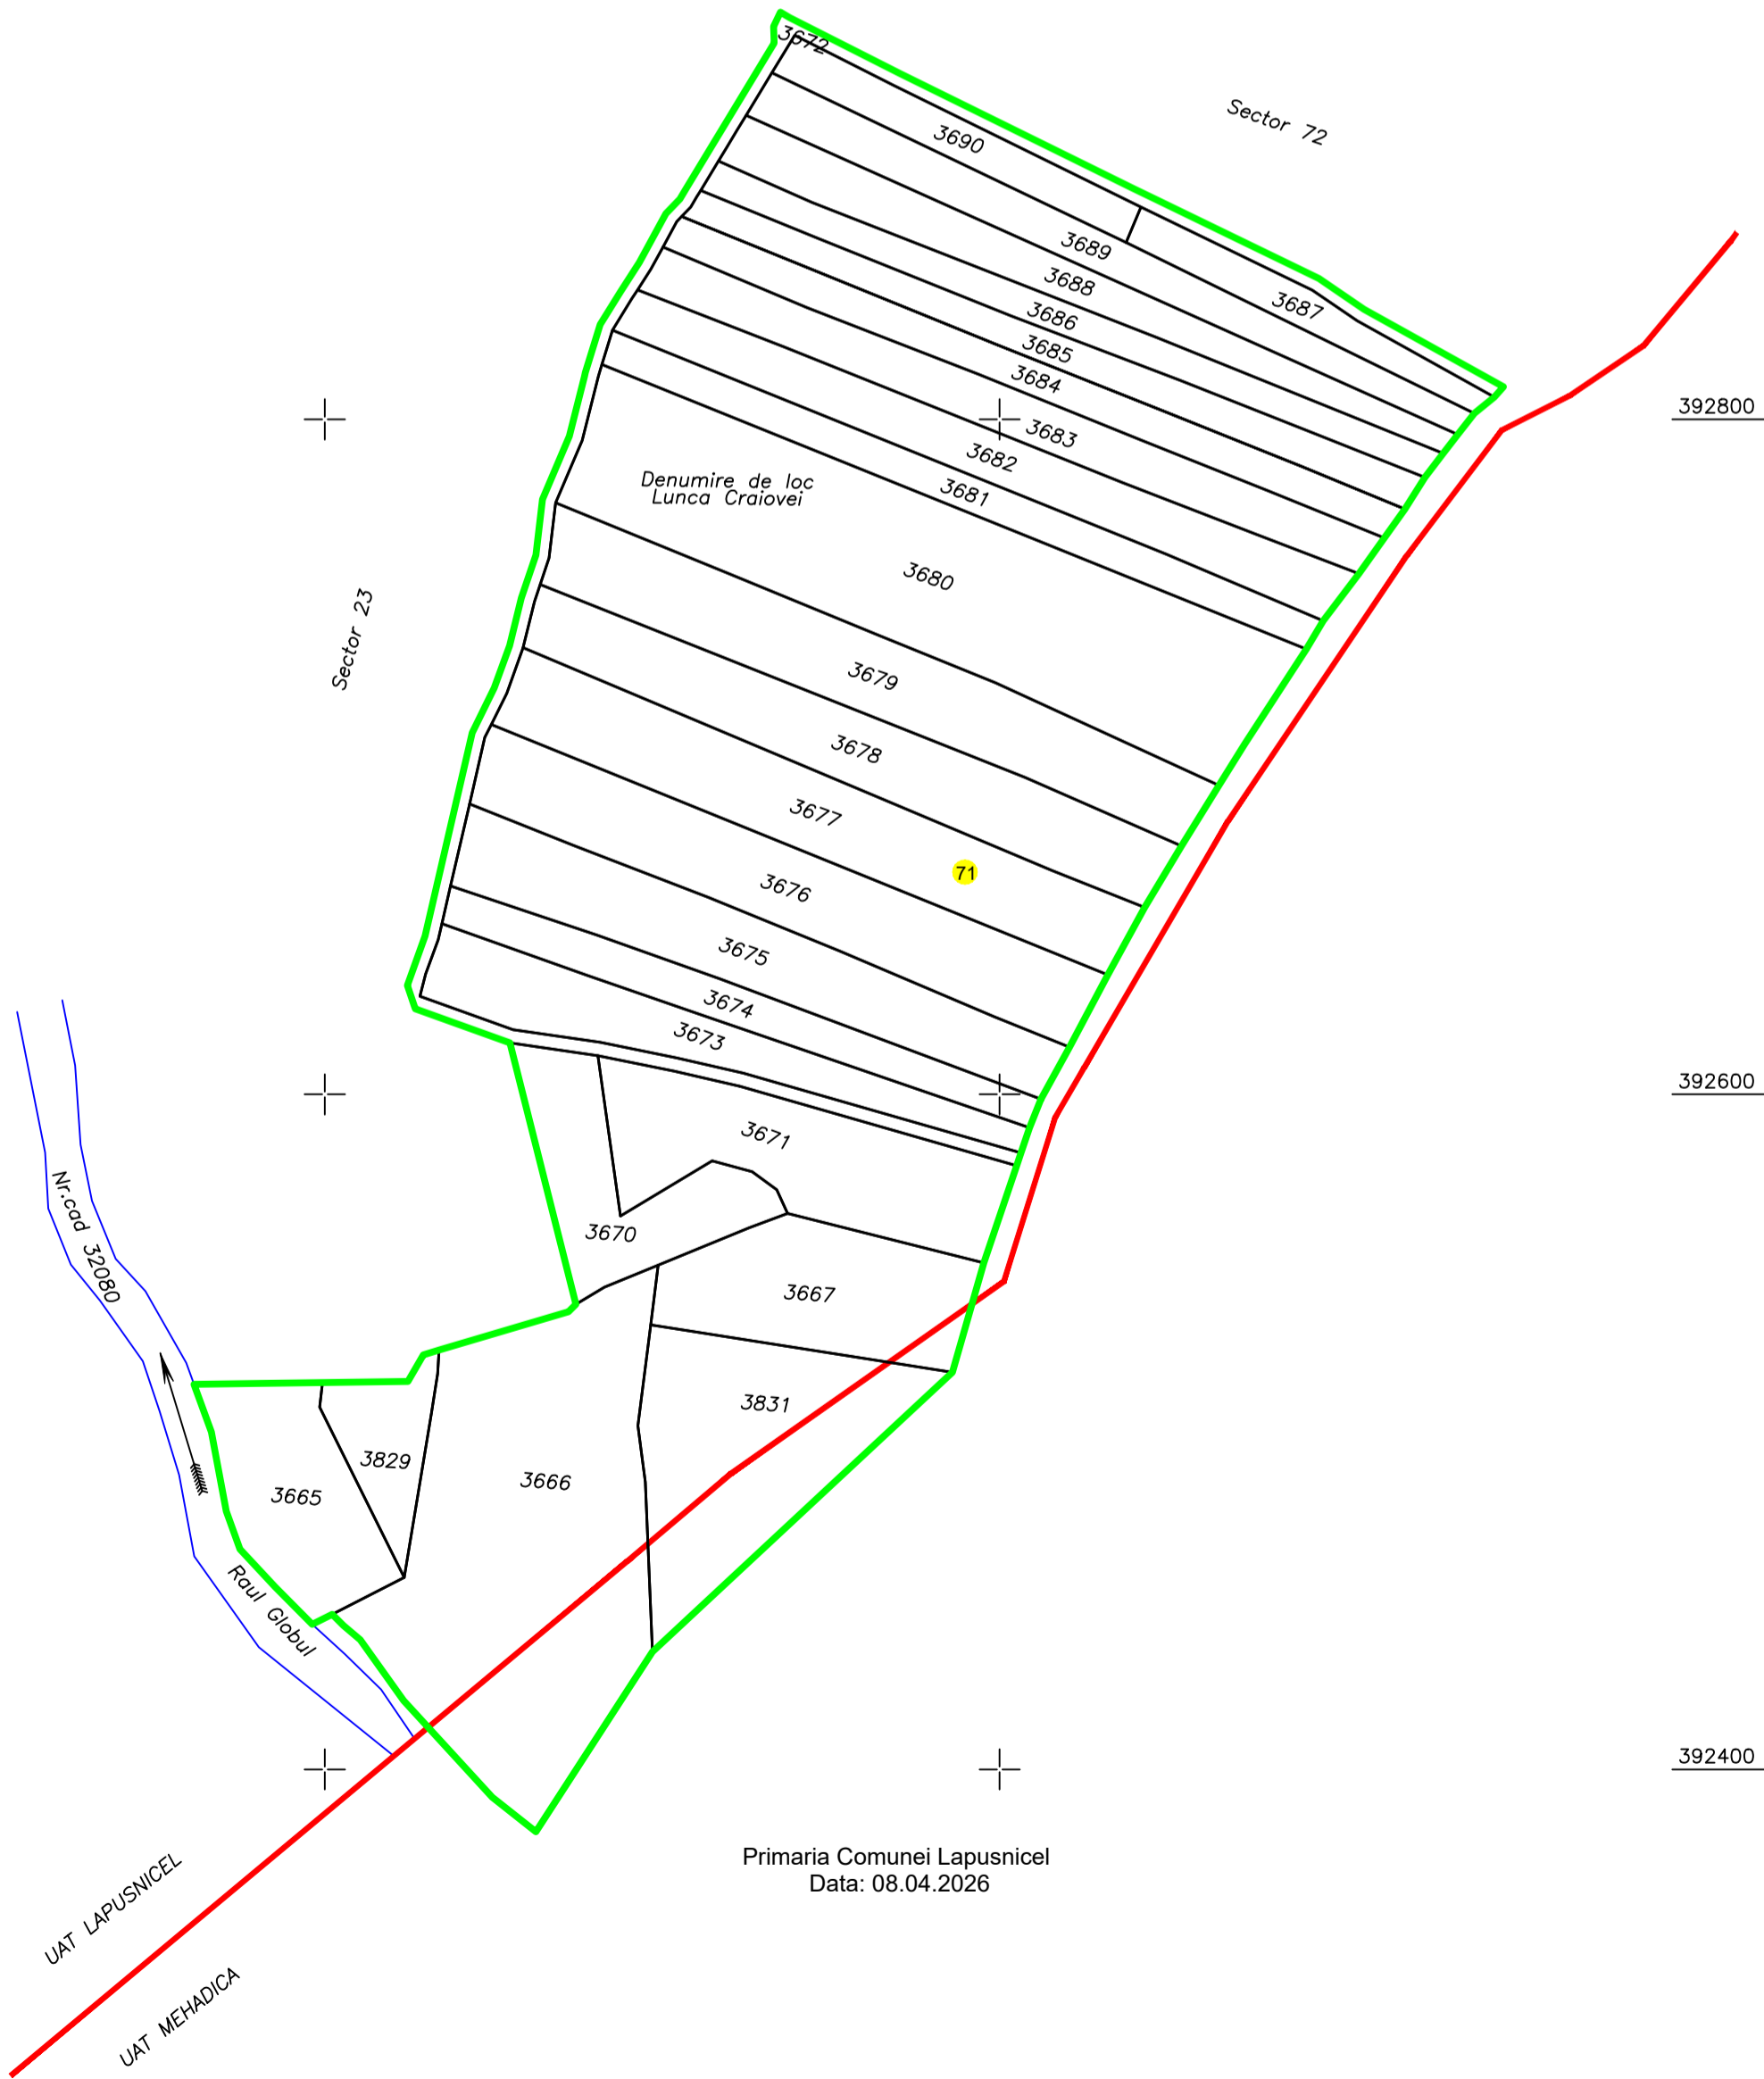

Executant: SC WGS-TOPOTEAM SRL
 Inginer geodez Iacubovschi Sergiu Adrian
 Data: 08.04.2026

Primaria Comunei Lapusnicel
 Data: 08.04.2026

393200

393000

392800

392600

392400

280200

280400

280600

280200

280400

280600

393200

393000

392800

392600

392400