



PLAN CADASTRAL
 UAT SASCA MONTANA, judetul CARAS-SEVERIN, Sector cadastral 26, plansa 1
 Scara 1:1000
 Sistem de proiectie: stereografic 1970
 „spre publicare,,

DISPUNEREA SECTOARELOR CADASTRALE
 UAT: SASCA MONTANA, JUDEȚ: CARAS-SEVERIN

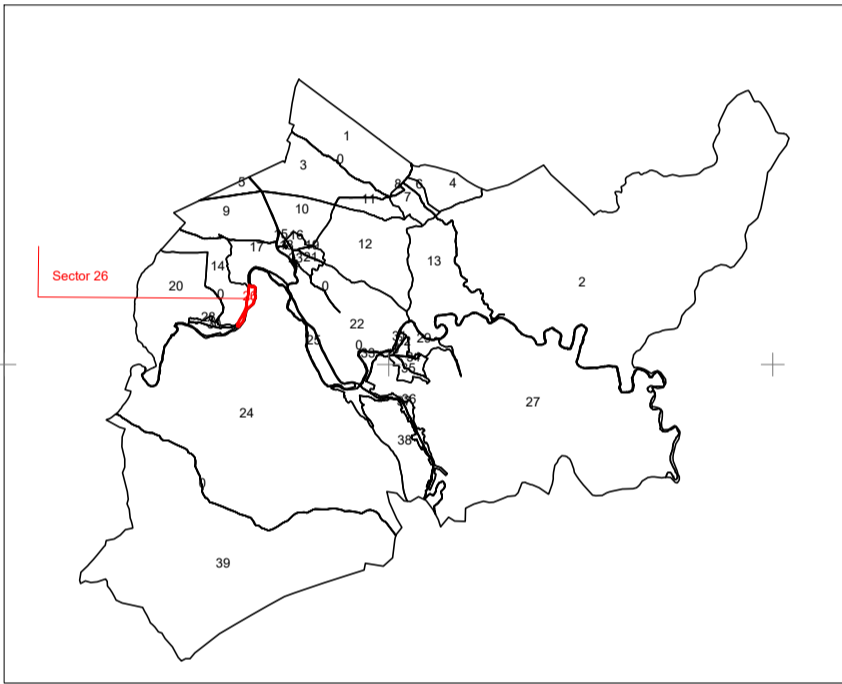

LEGENDA	
Numar Sector	1
Cod constructie	C1
ID imobil	15
Limita sector	
Limita imobil	
Hidrografie	
Limita UAT	
Limita intravilan	
Limita tarla	
Numar tarla	101
Numar postal	37B
Limita constructie	

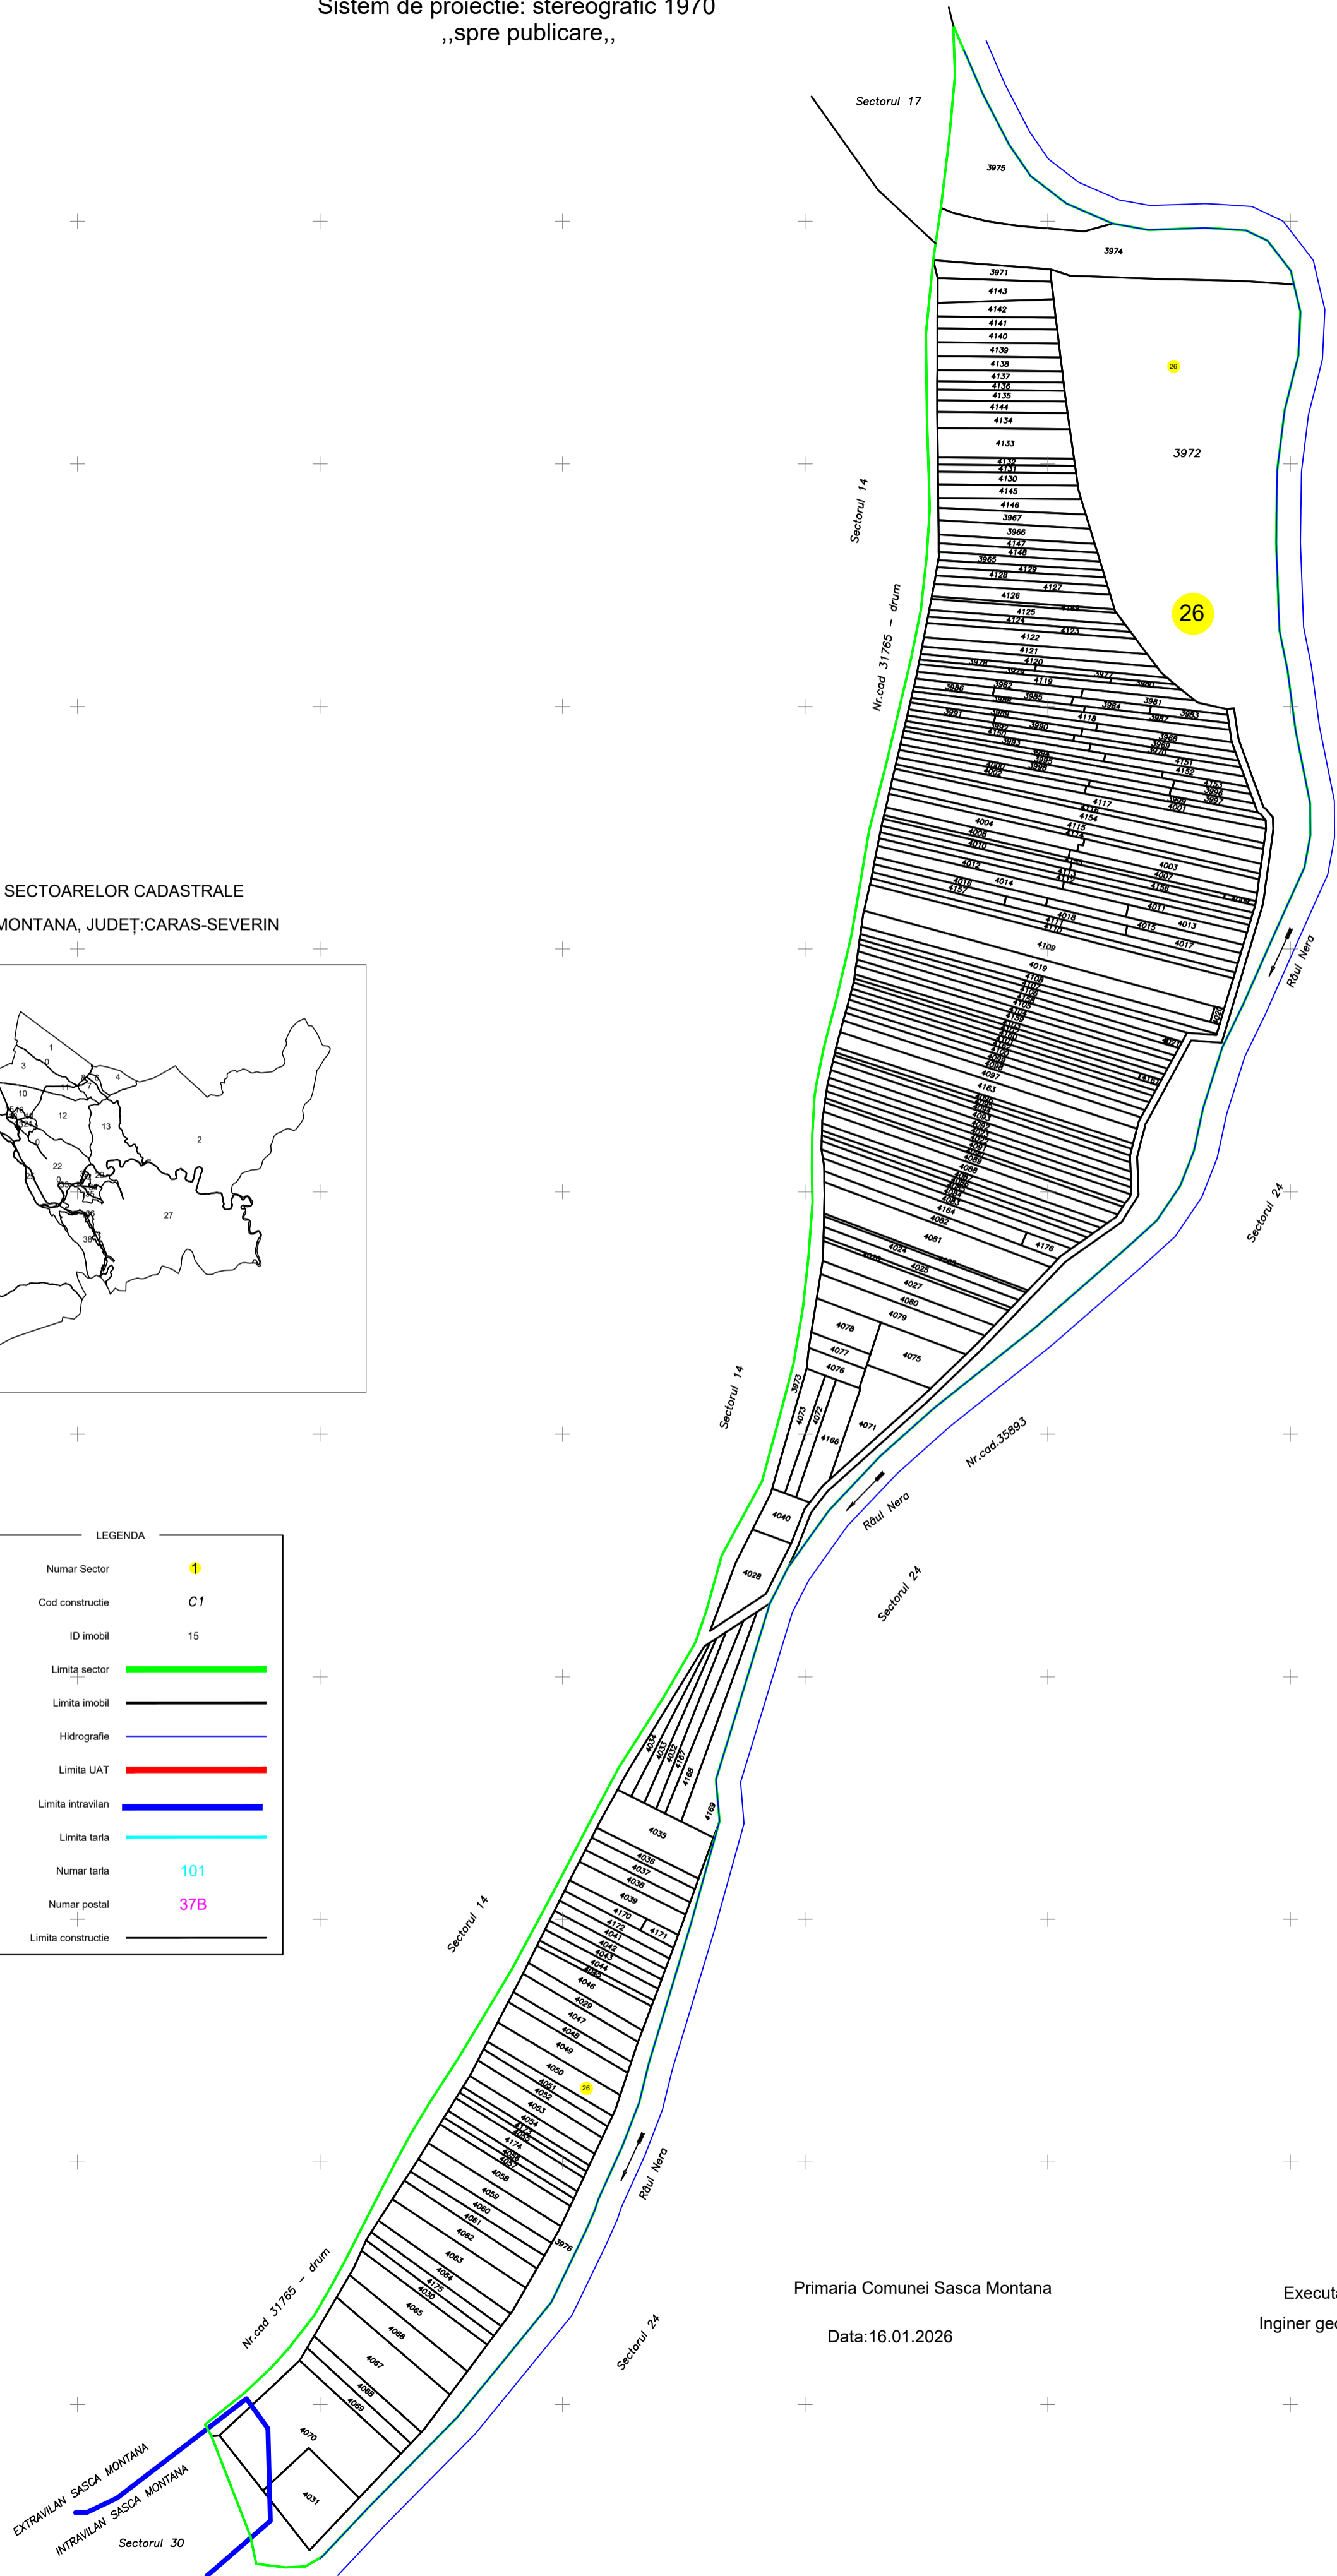

Primaria Comunei Sasca Montana

Data: 16.01.2026

Executant: SC WGS-TOPOTEAM SRL
 Inginer geodez Iacubovschi Sergiu Adrian
 Data: 16.01.2026