
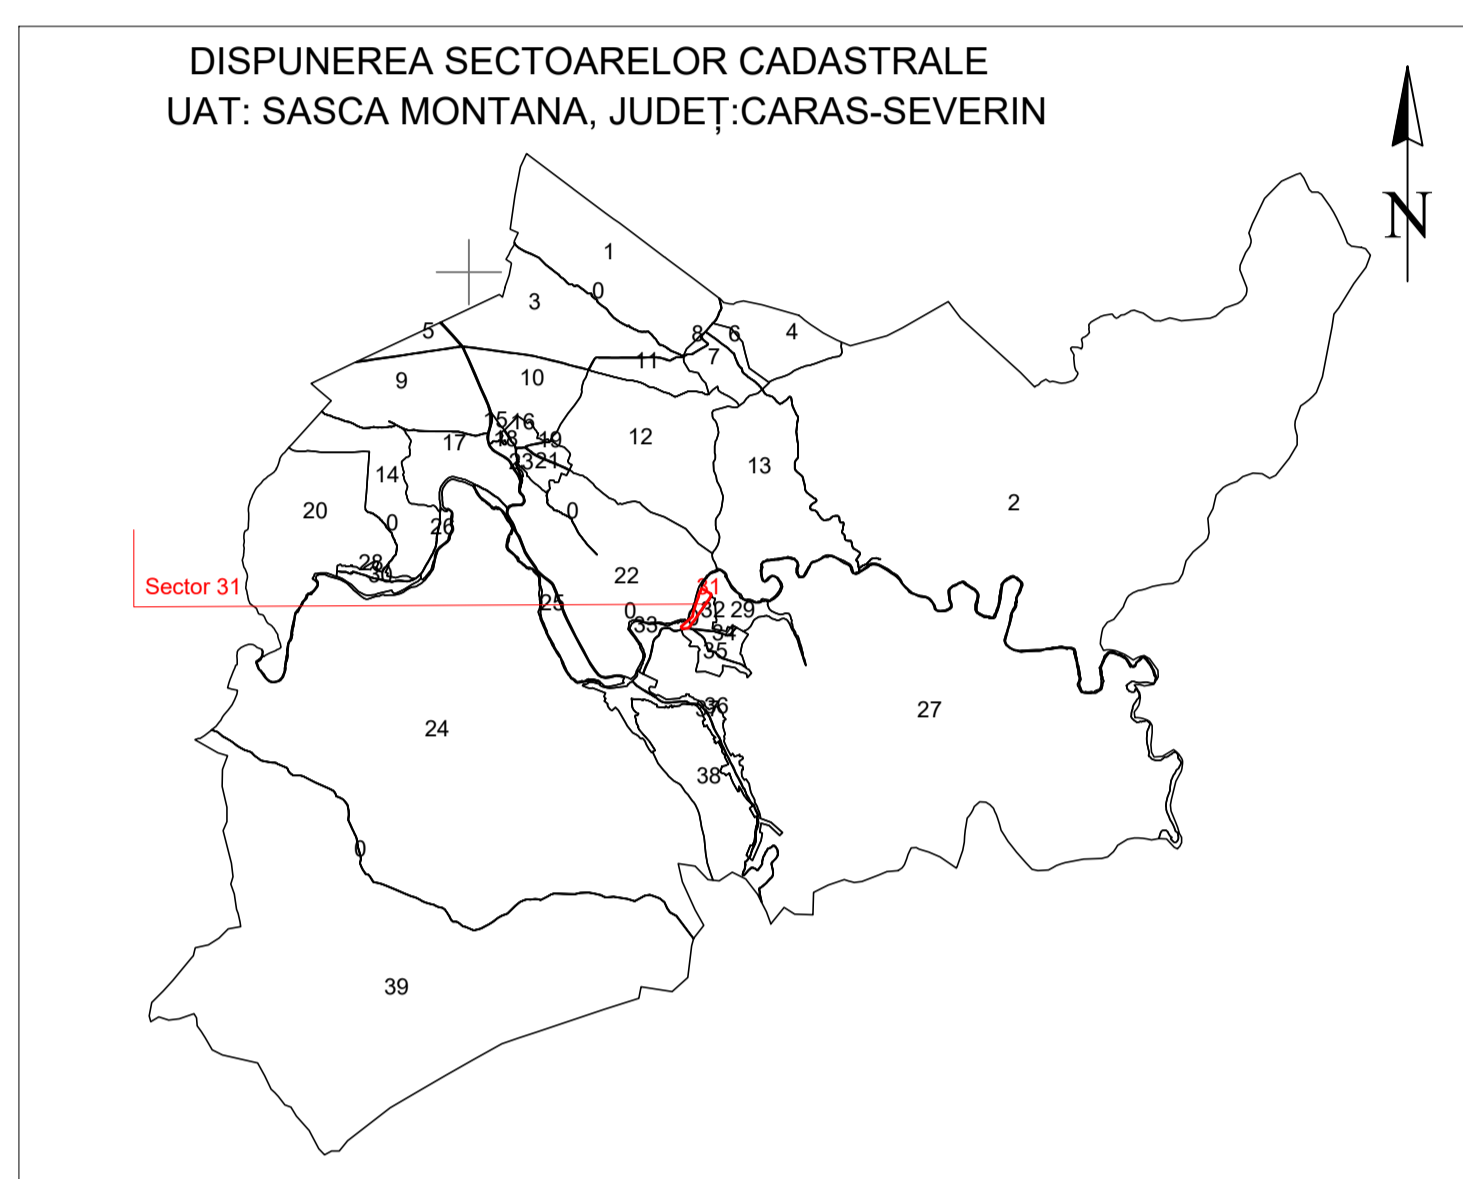


PLAN CADASTRAL
 UAT SASCA MONTANA, judetul CARAS-SEVERIN, Sector cadastral 31, plansa 1
 Scara 1:1000
 Sistem de proiectie: stereografic 1970
 „spre publicare,,

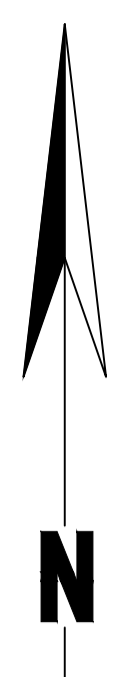

LEGENDA

| | |
|--------------------|-----|
| Numar Sector | 31 |
| Cod constructie | C1 |
| ID imobil | 15 |
| Limita sector | |
| Limita imobil | |
| Hidrografie | |
| Limita UAT | |
| Limita intravilan | |
| Limita tarla | |
| Numar tarla | 101 |
| Numar postal | 378 |
| Limita constructie | |

Executant: SC WGS-TOPOTEAM SRL
 Inginer geodez Iacubovschi Sergiu Adrian
 Data: 20.03.2026

Primaria Comunei Sasca Montana
 Data: 20.03.2026