



PLAN CADASTRAL
 U.A.T.SOCOL, JUDETUL CARAS SEVERIN
 Sector cadastral 88
 scara 1:500
 Sistem de proiectie Stereografic 1970
 Plansa numarul 1/3
 SPRE PUBLICARE

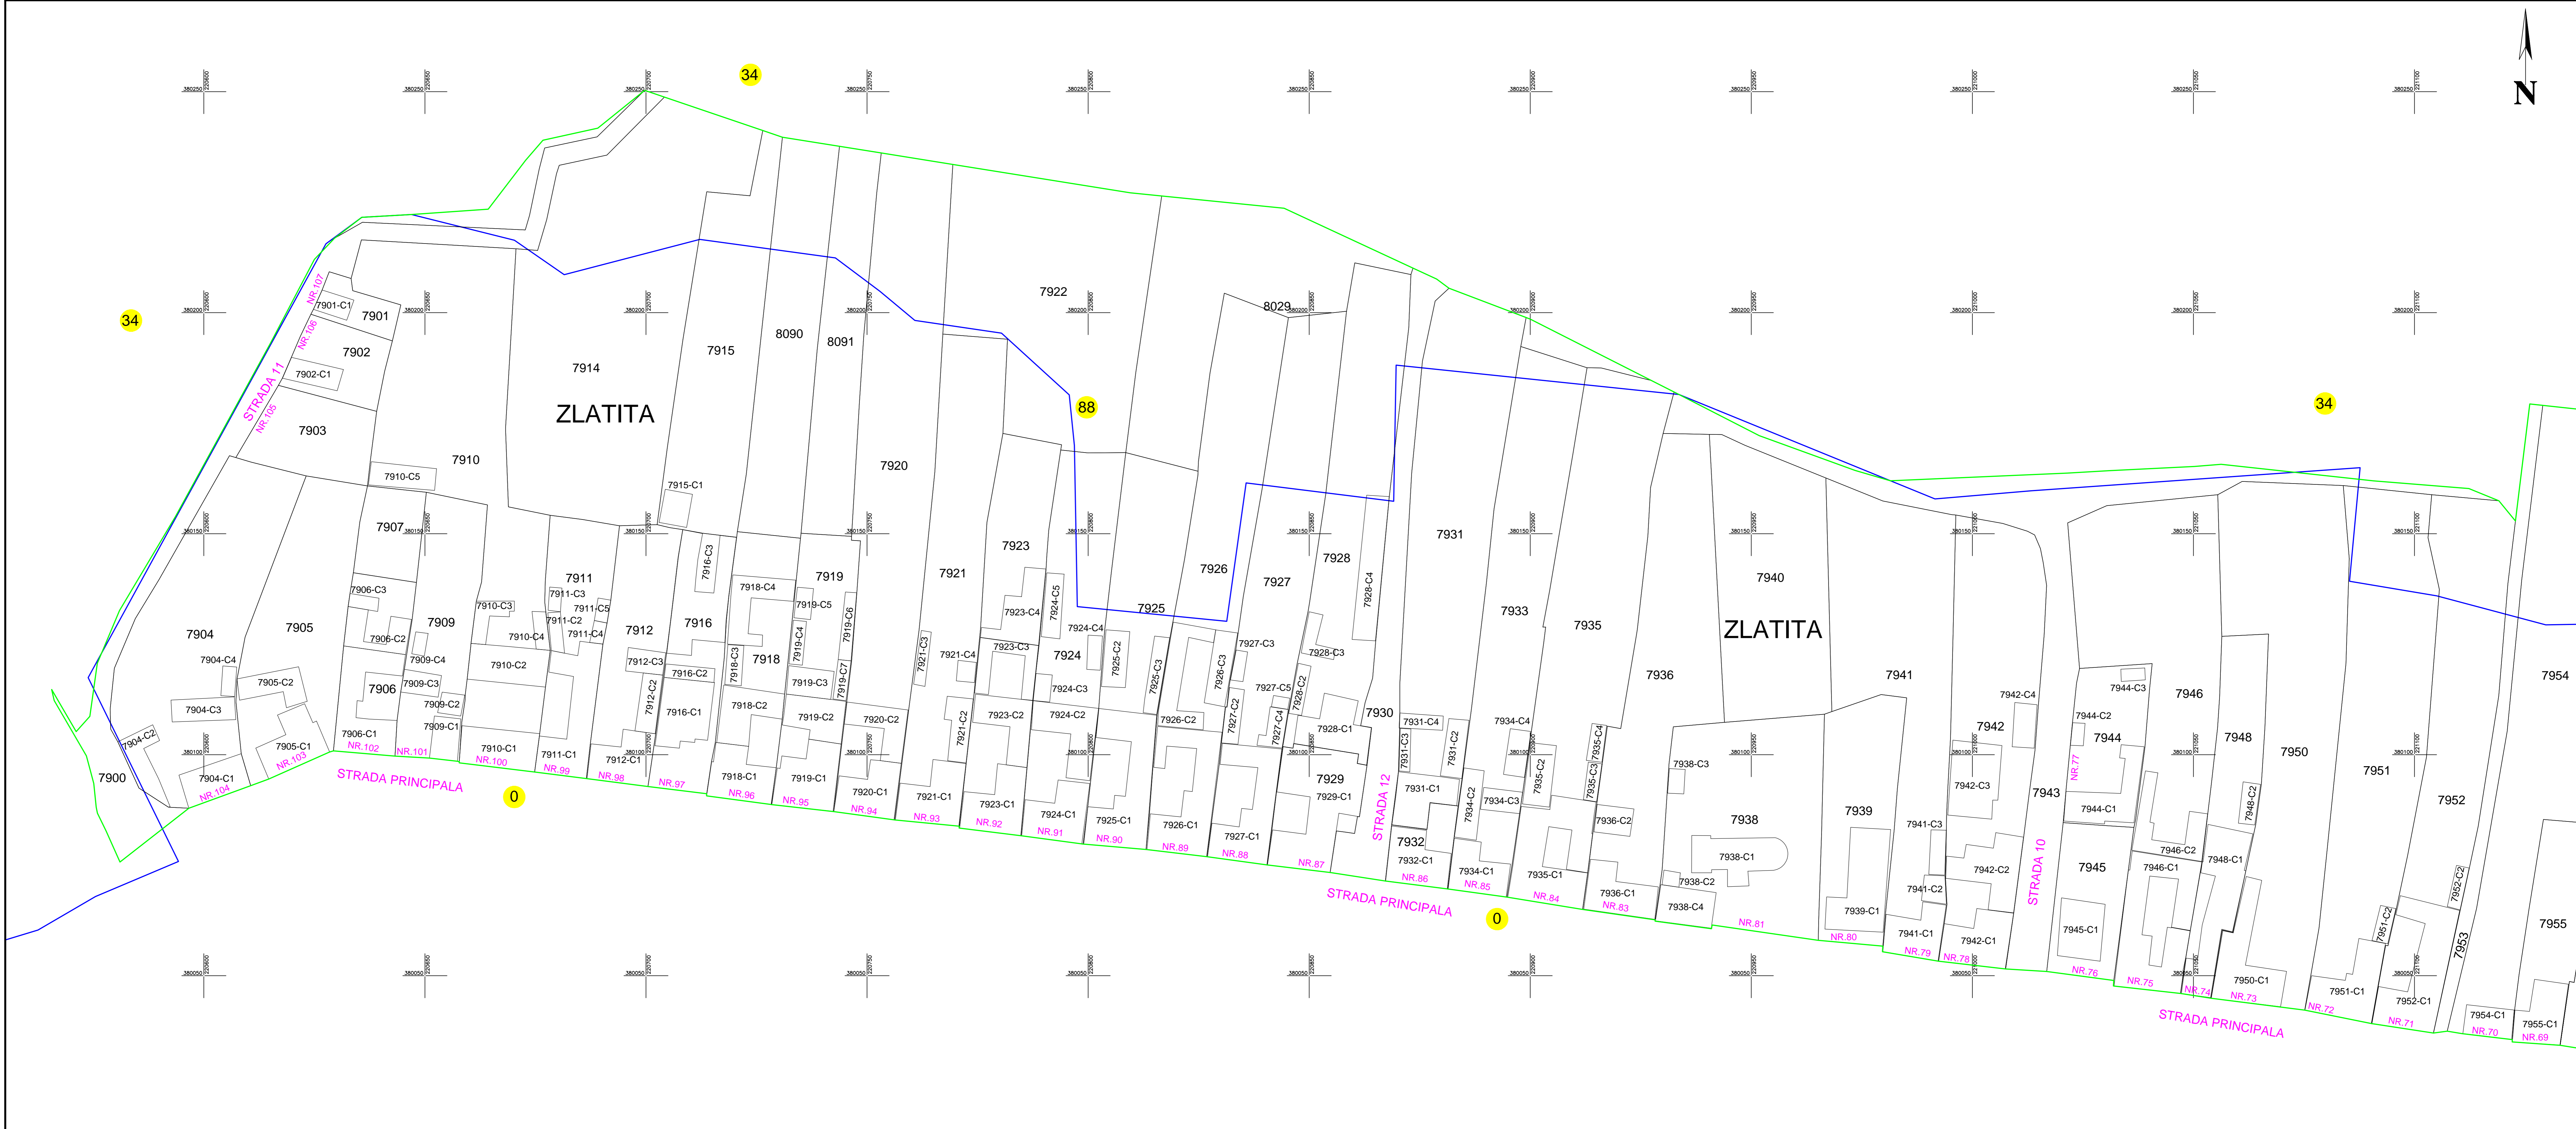

DISPUNEREA SECTOARELOR CADASTRALE
 U.A.T.SOCOL, JUDETUL CARAS SEVERIN



SCHITA CU DISPUNEREA
 PLANSELOR

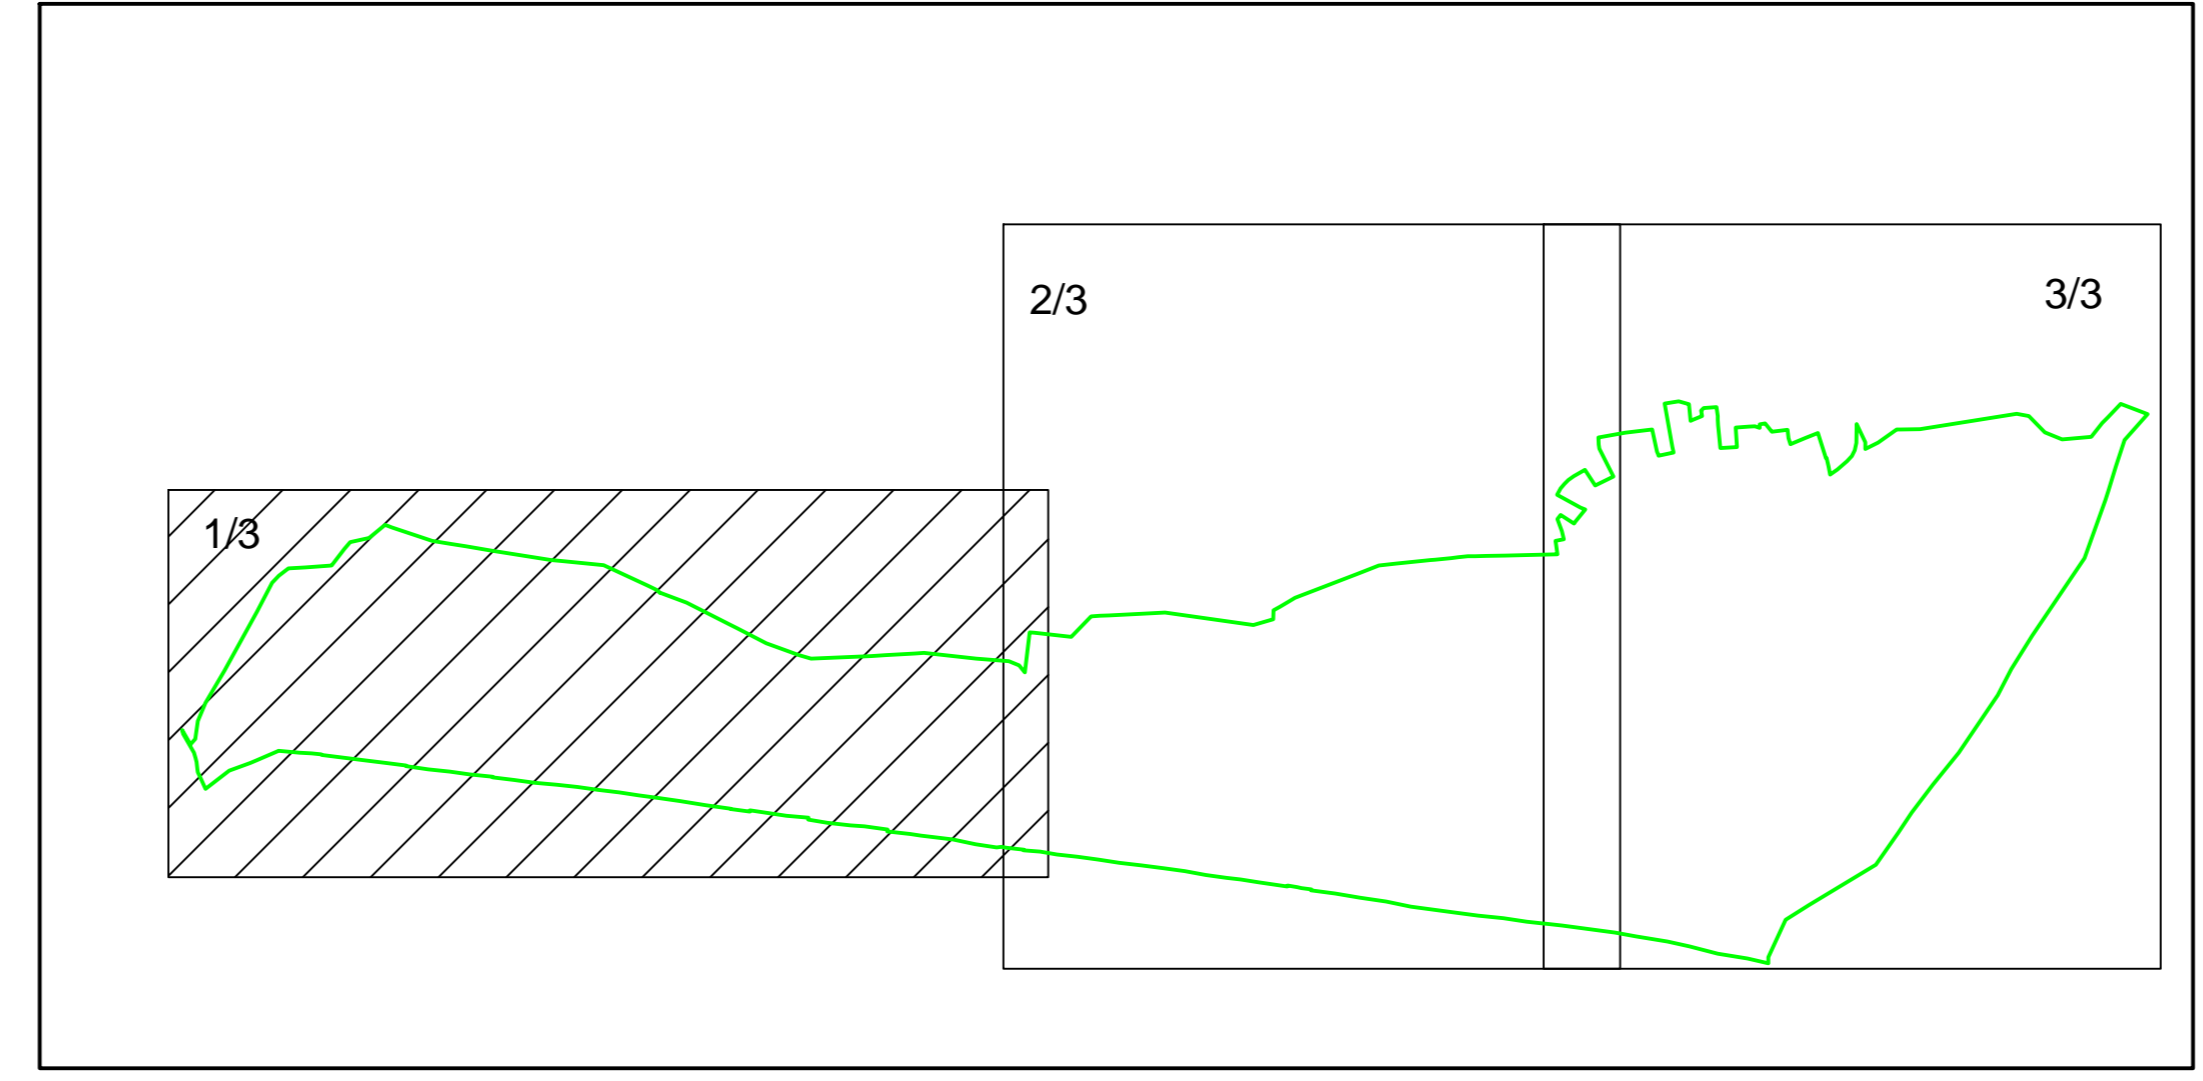

=LEGENDA=

Limita UAT	—
Limita intravilan	—
Limita sector cadastral	—
Numar sector cadastral	88
Limita imobil	
Limita constructii	
ID imobil	7901
ID constructii	7901-C1

S.C SAURO CAD S.R.L.
 Data: 06.03.2024