
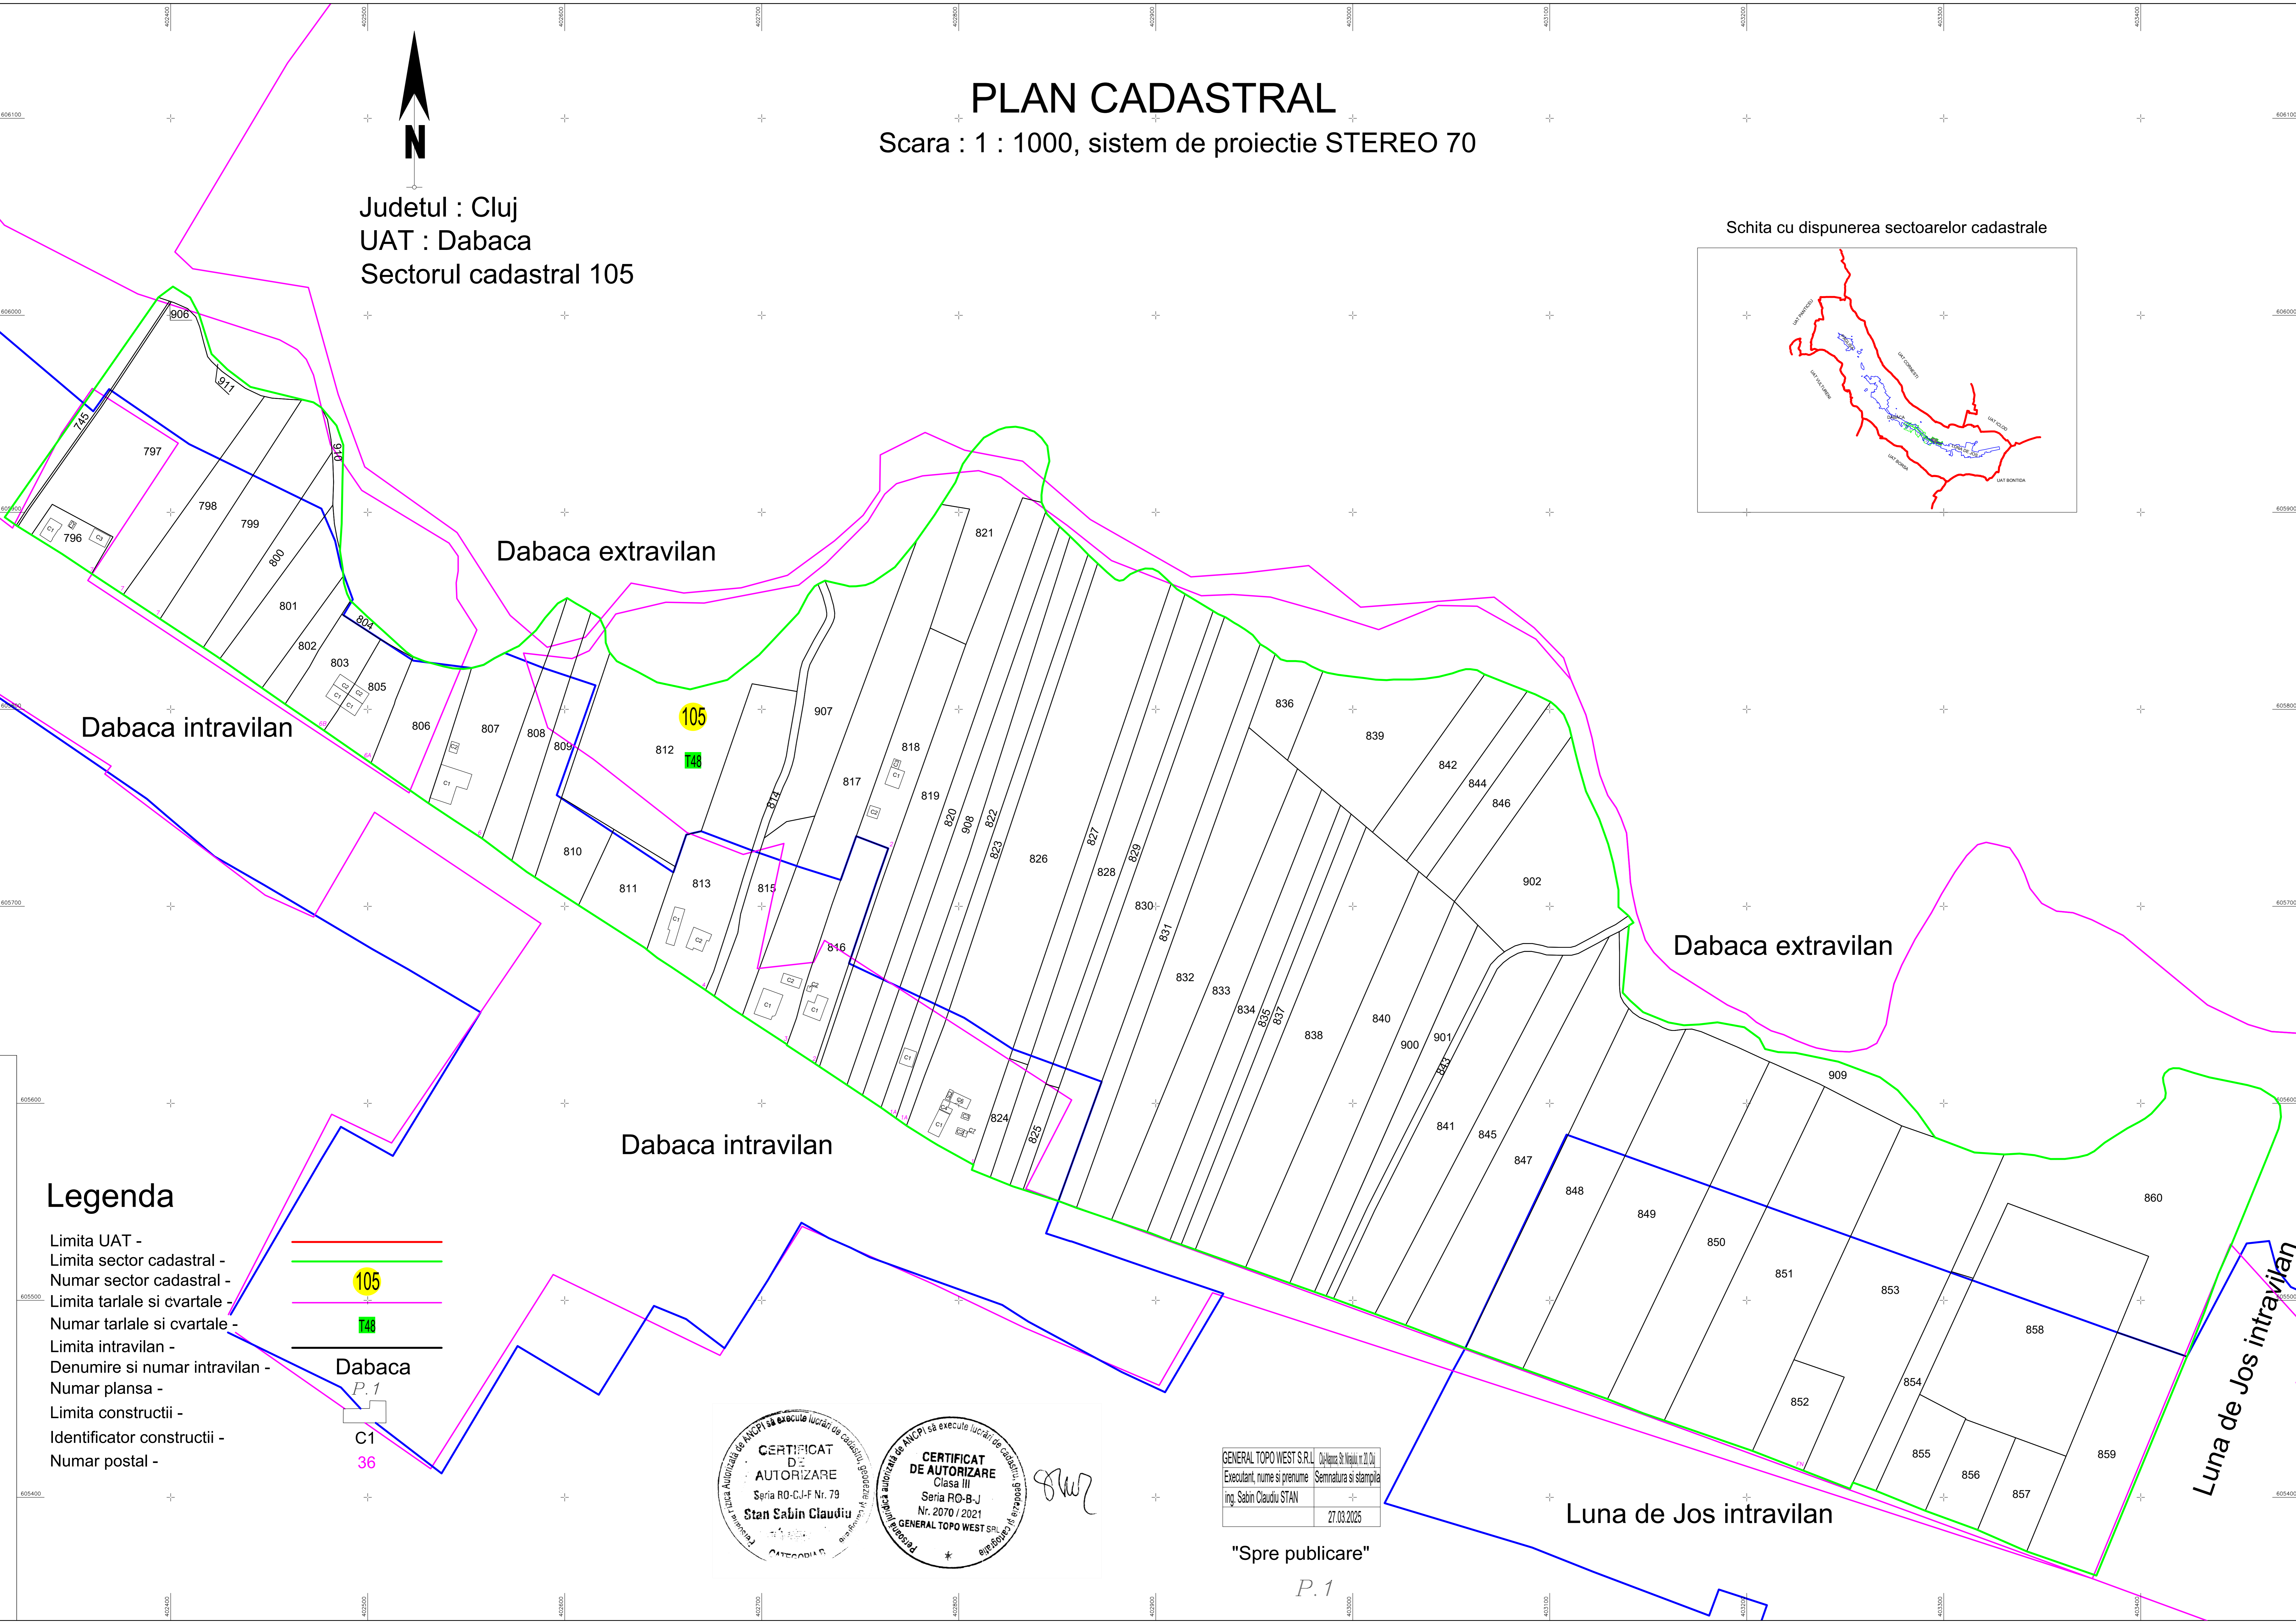
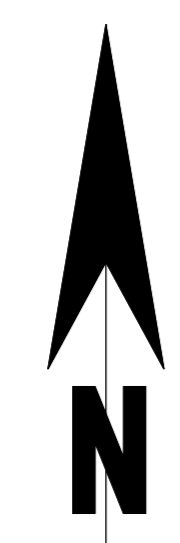


PLAN CADASTRAL

Scara : 1 : 1000, sistem de proiectie STEREO 70

Judetul : Cluj
UAT : Dabaca
Sectorul cadastral 105

Schita cu dispunerea sectoarelor cadastrale

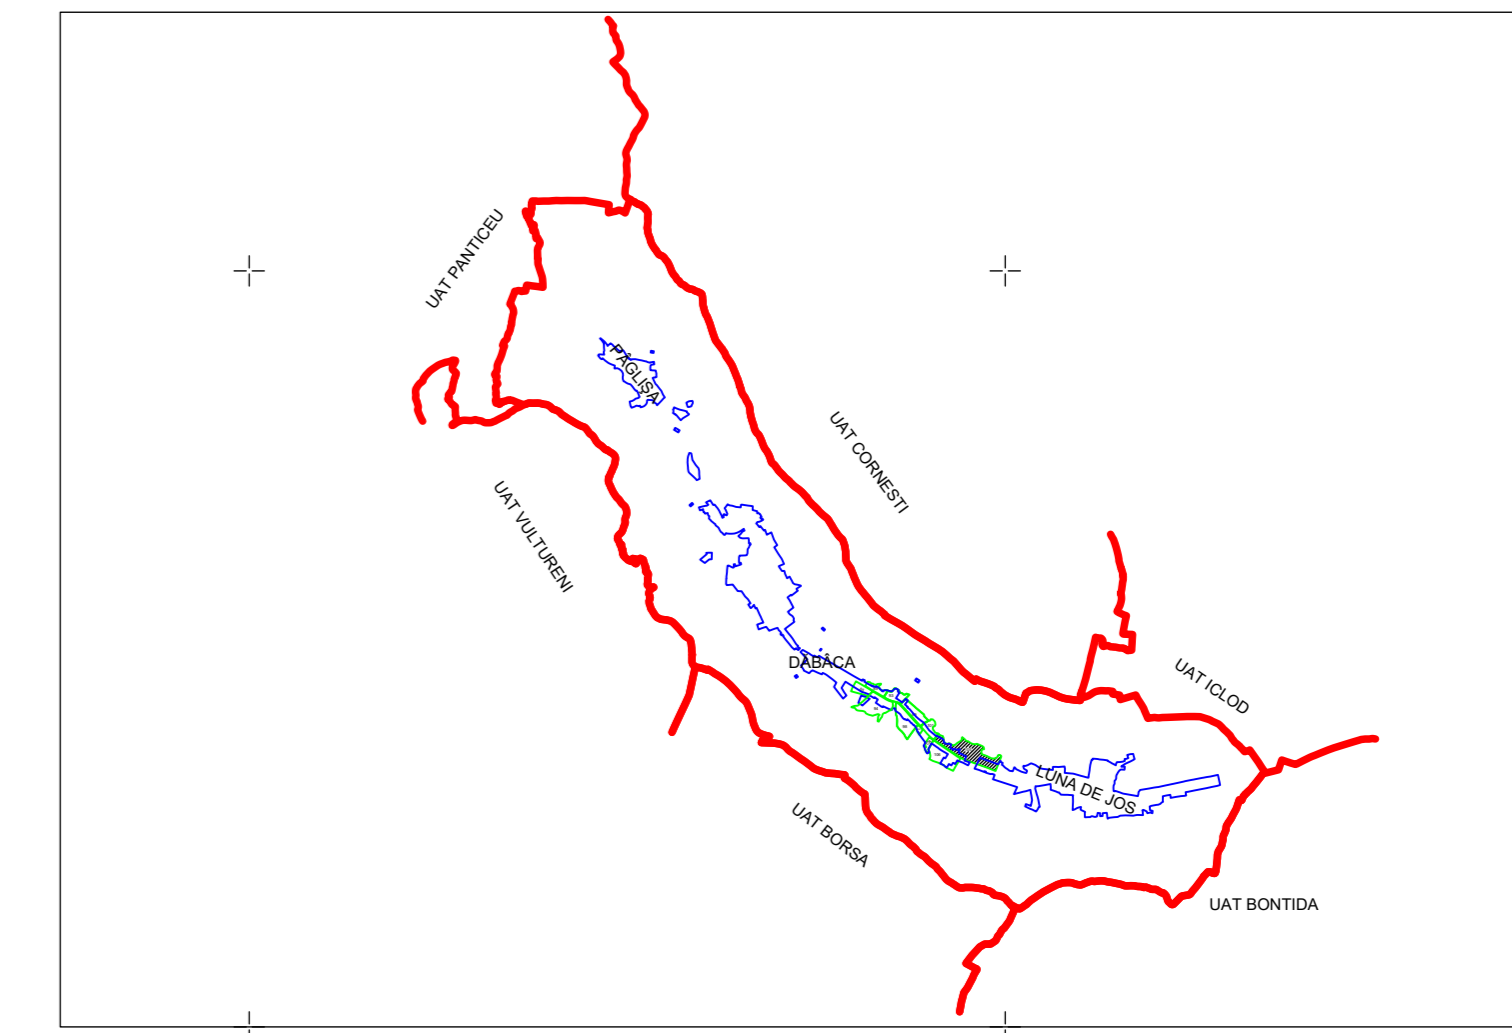

Legenda

- Limita UAT -
- Limita sector cadastral -
- Numar sector cadastral -
- Limita tarlale si cvartale -
- Numar tarlale si cvartale -
- Limita intravilan -
- Denumire si numar intravilan -
- Numar plansa -
- Limita constructii -
- Identificator constructii -
- Numar postal -

Dabaca
P.1
C1
36

CERTIFICAT DE AUTORIZARE
Seria RO-CJ-F Nr. 79
Stan Sabin Claudiu

CERTIFICAT DE AUTORIZARE
Clasa III
Seria RO-B-J
Nr. 2070 / 2021
GENERAL TOPO WEST S.R.L.

GENERAL TOPO WEST S.R.L. De la: Sabin Claudiu STAN	De la: Sabin Claudiu STAN
Executant, nume si prenume	Semnatura si stampila
ing. Sabin Claudiu STAN	
	27.03.2025

"Spre publicare"

P.1

Luna de Jos intravilan