




PLAN CADASTRAL

Scara : 1 : 1000, sistem de proiectie STEREO 70

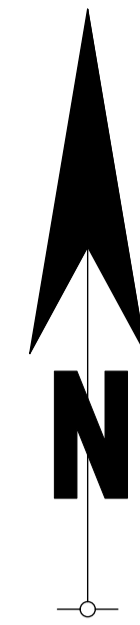

Judetul : Cluj
UAT : Dabaca
Sectorul cadastral 88

Schita cu dispunerea sectoarelor cadastrale

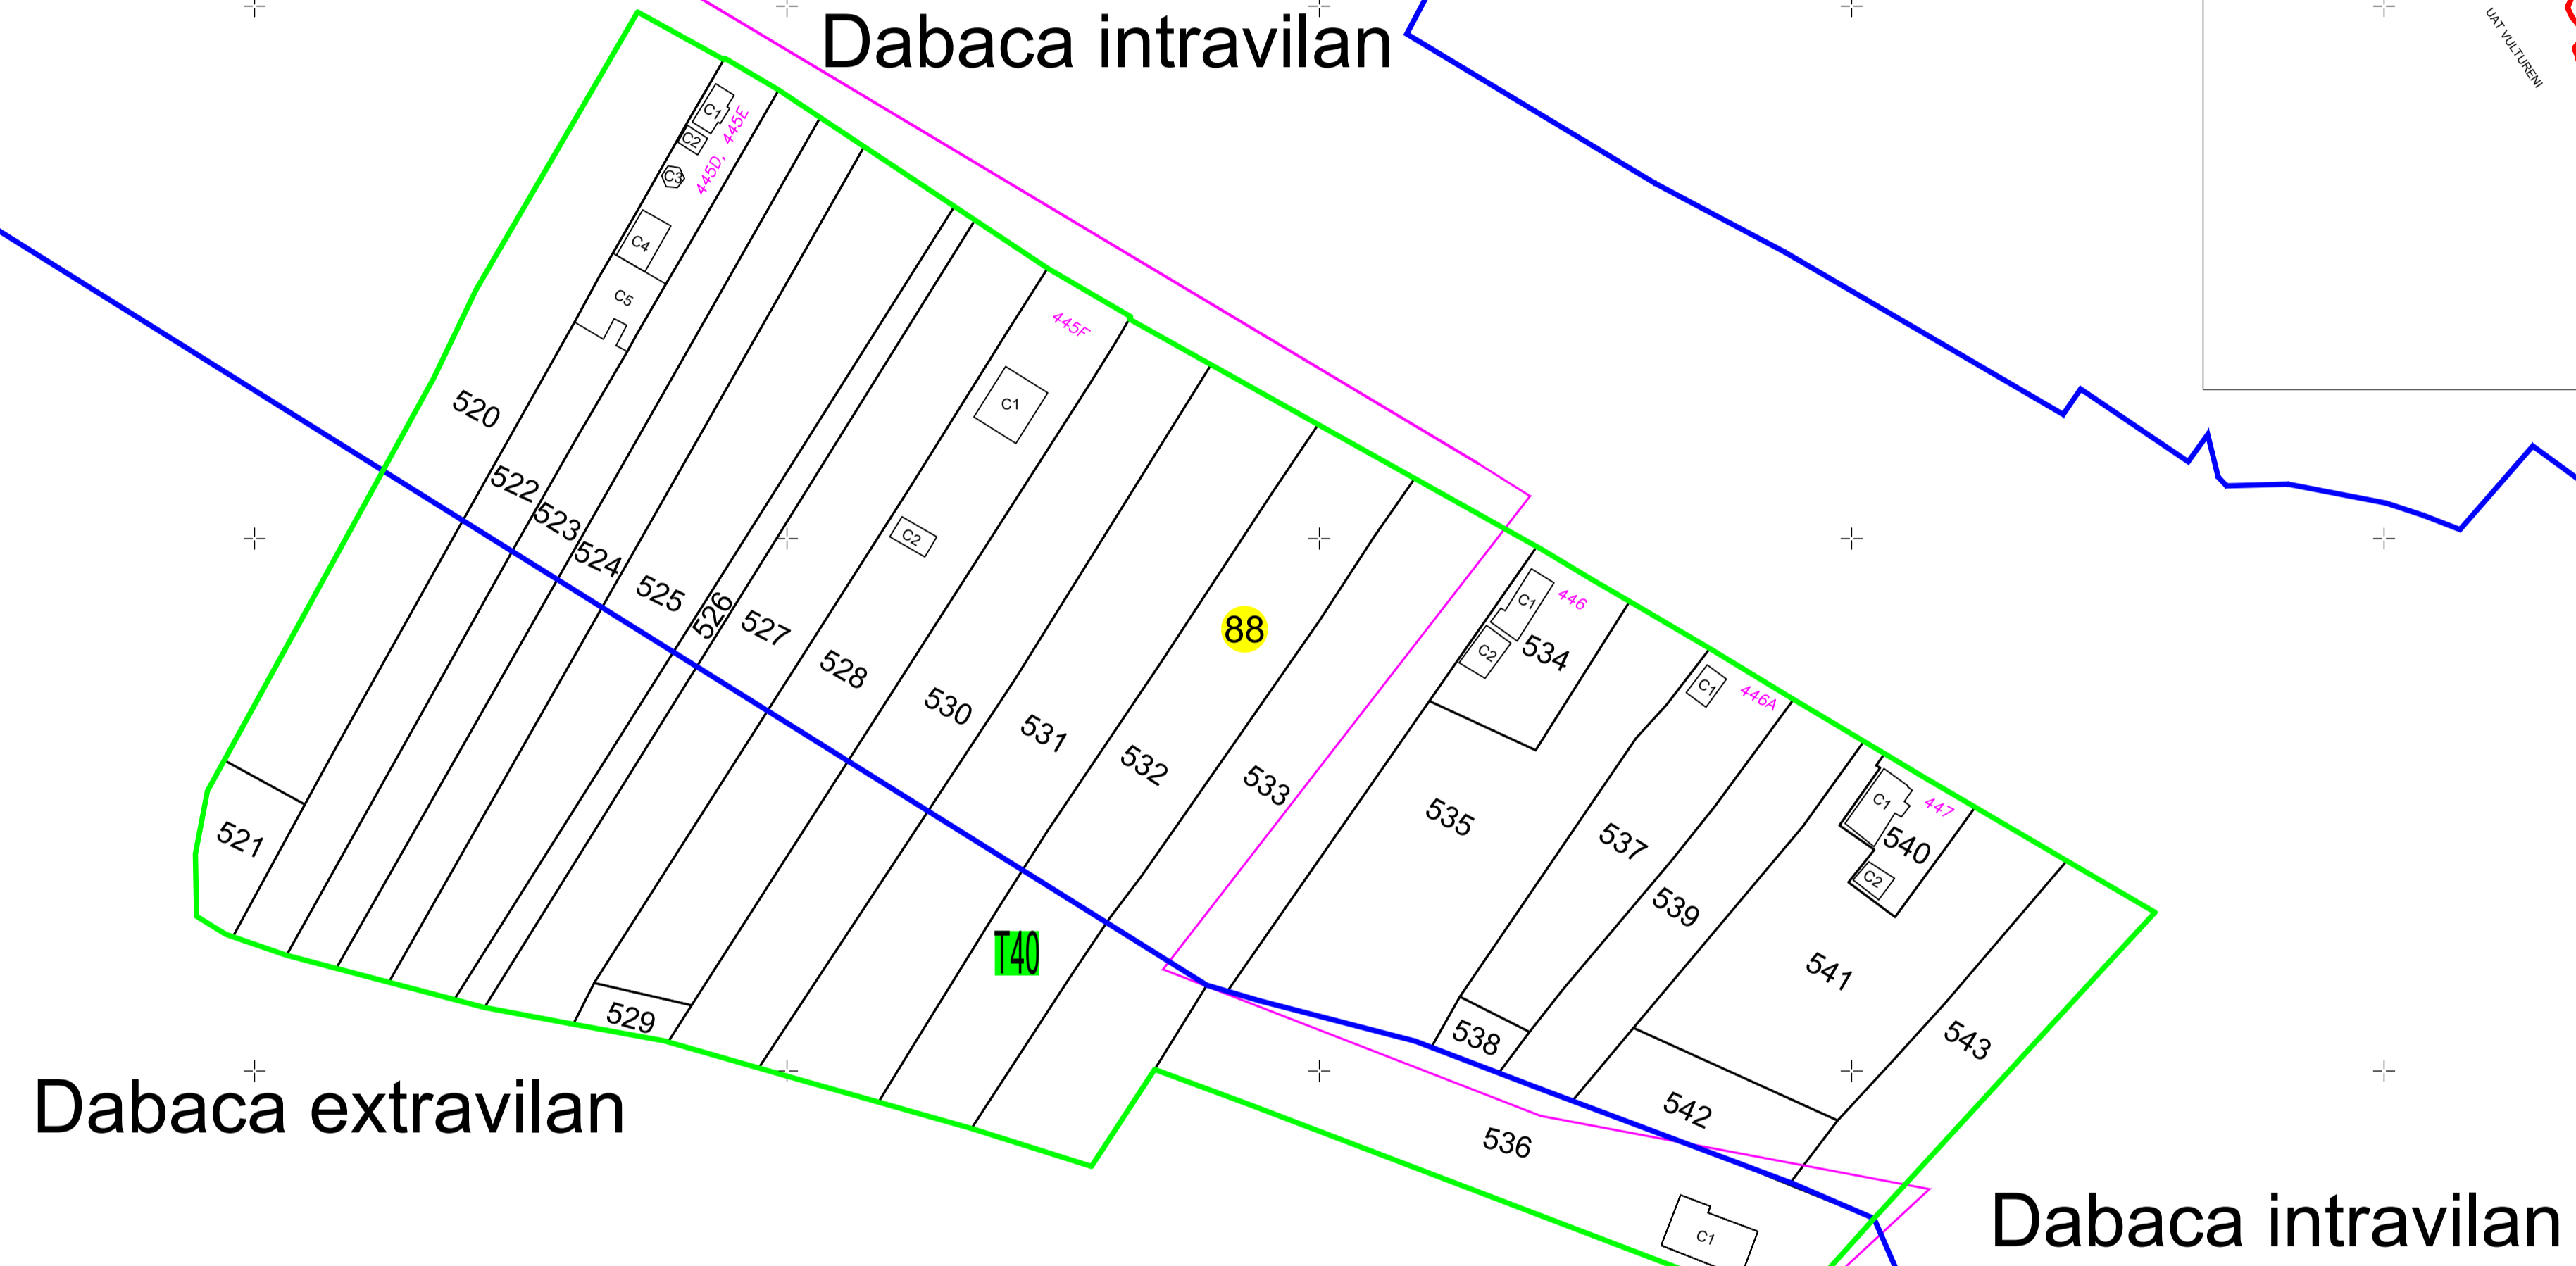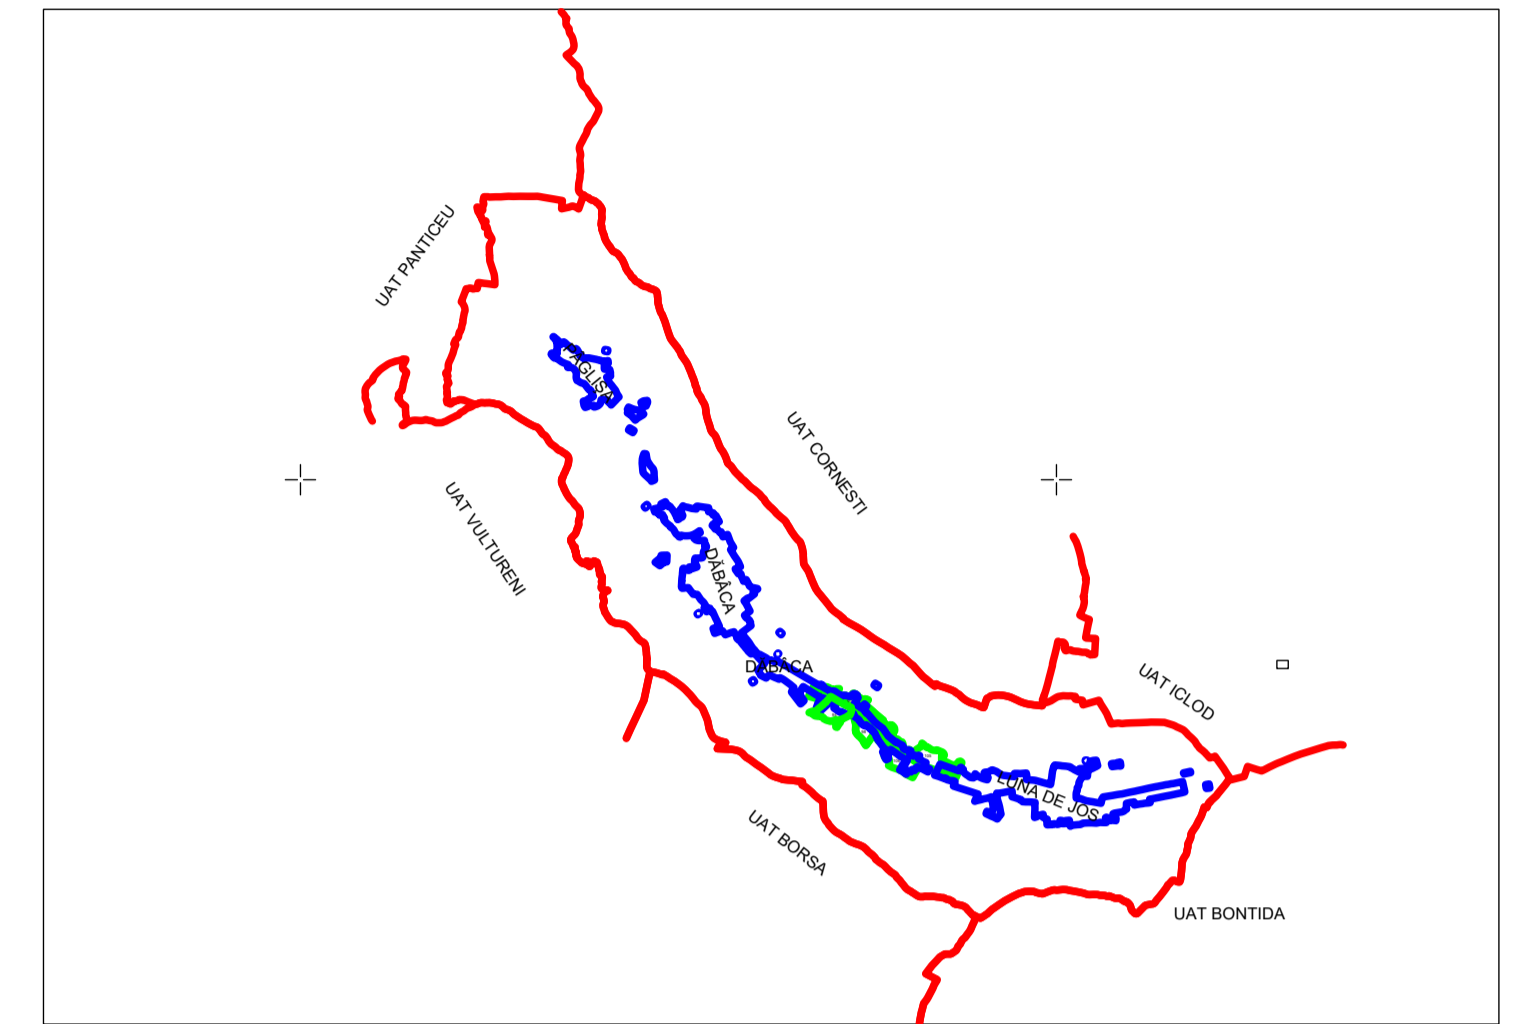

Legenda

- Limita UAT -
- Limita sector cadastral -
- Numar sector cadastral -
- Limita tarlale si cvartale -
- Numar tarlale si cvartale -
- Limita intravilan -
- Denumire si numar intravilan -
- Numar plansa -
- Limita constructii -
- Identificator constructii -
- Numar postal -

— (Red line)
— (Green line) 88
— (Pink line) T40
— (Blue line)
Dabaca
P. 1
C1
446

CERTIFICAT DE AUTORIZARE
Seria RO-CJ-F Nr. 79
Stan Sabin Claudiu
CATEGORIA 3

CERTIFICAT DE AUTORIZARE
Clasa III
Seria RO-B-J
Nr. 2070 / 2021
GENERAL TOPO WEST SRL
Elyz Botez

GENERAL TOPO WEST S.R.L. Cluj-Mareza, Str. Neajlovii nr. 20, Cluj	
Executant, nume si prenume	Semnatura si stampila
ing. Sabin Claudiu STAN	
Data	27.03.2025

"Spre publicare"

P. 1