

Judetul : Cluj  
UAT : Mociu  
Sectorul cadastral : 122

# PLAN CADASTRAL

Scara : 1 : 2000, sistem de proiectie STEREO 70

Mociu  
Intravilan

Mociu  
ntravilan

# Mociu Intravilan

# Mociu Intravilan

## Mociu Extravilan

**Mociv  
Intravilan**

Mociu Extravilan

Mociu Extravilan

**Mociu  
Intravilan**

# Mociu Intravilan


Mociu  
Intravilan

Mociu  
Intravilan

## Mociu Extravilan

**Mociu  
Intravilan**

### Schita cu dispunerea sectoarelor cadastrale

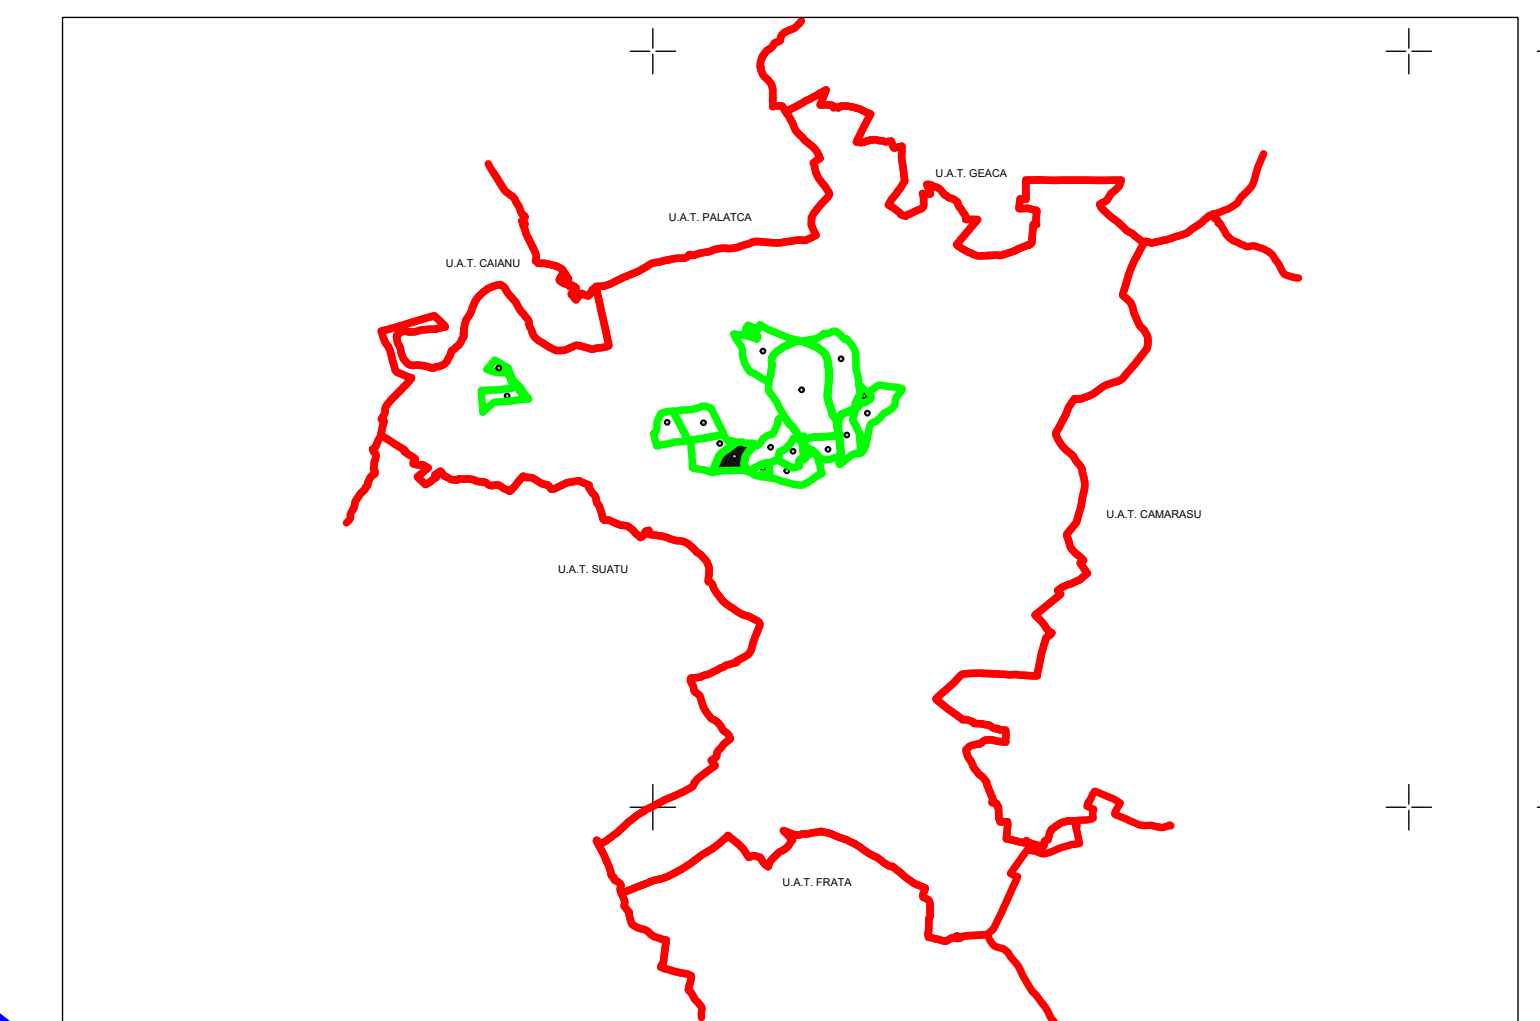

## Legenda

Limita UAT -  
Limita sector cadastral -  
Numar sector cadastral -  
Limita tarlale si cvartale -  
Numar tarlale si cvartale -  
Limita intravilan -   
Denumire si numar intravilan -  
Numar plansa -  
Limita constructii -  
Identificator constructii -

# Mociu

*P.1*

*P.*

C1

## Mociu Intravilan



|                            |                                   |
|----------------------------|-----------------------------------|
| GENERAL TOPO WEST S.R.L.   | Cișinăria Str. Nechici nr. 20 Ciș |
| Executant, nume si prenume | Semnatura si stampila             |
| ing. Sabin Claudiu STAN    |                                   |
| Data                       | 25.11.2024                        |

"Spre publicare"