


PLAN CADASTRAL
UAT: Sânpaul, judetul: CLUJ, Sect. cad. 217, plansa 1
Scara 1:2000
Sistem de proiectie: stereografic 1970
Spre Publicare

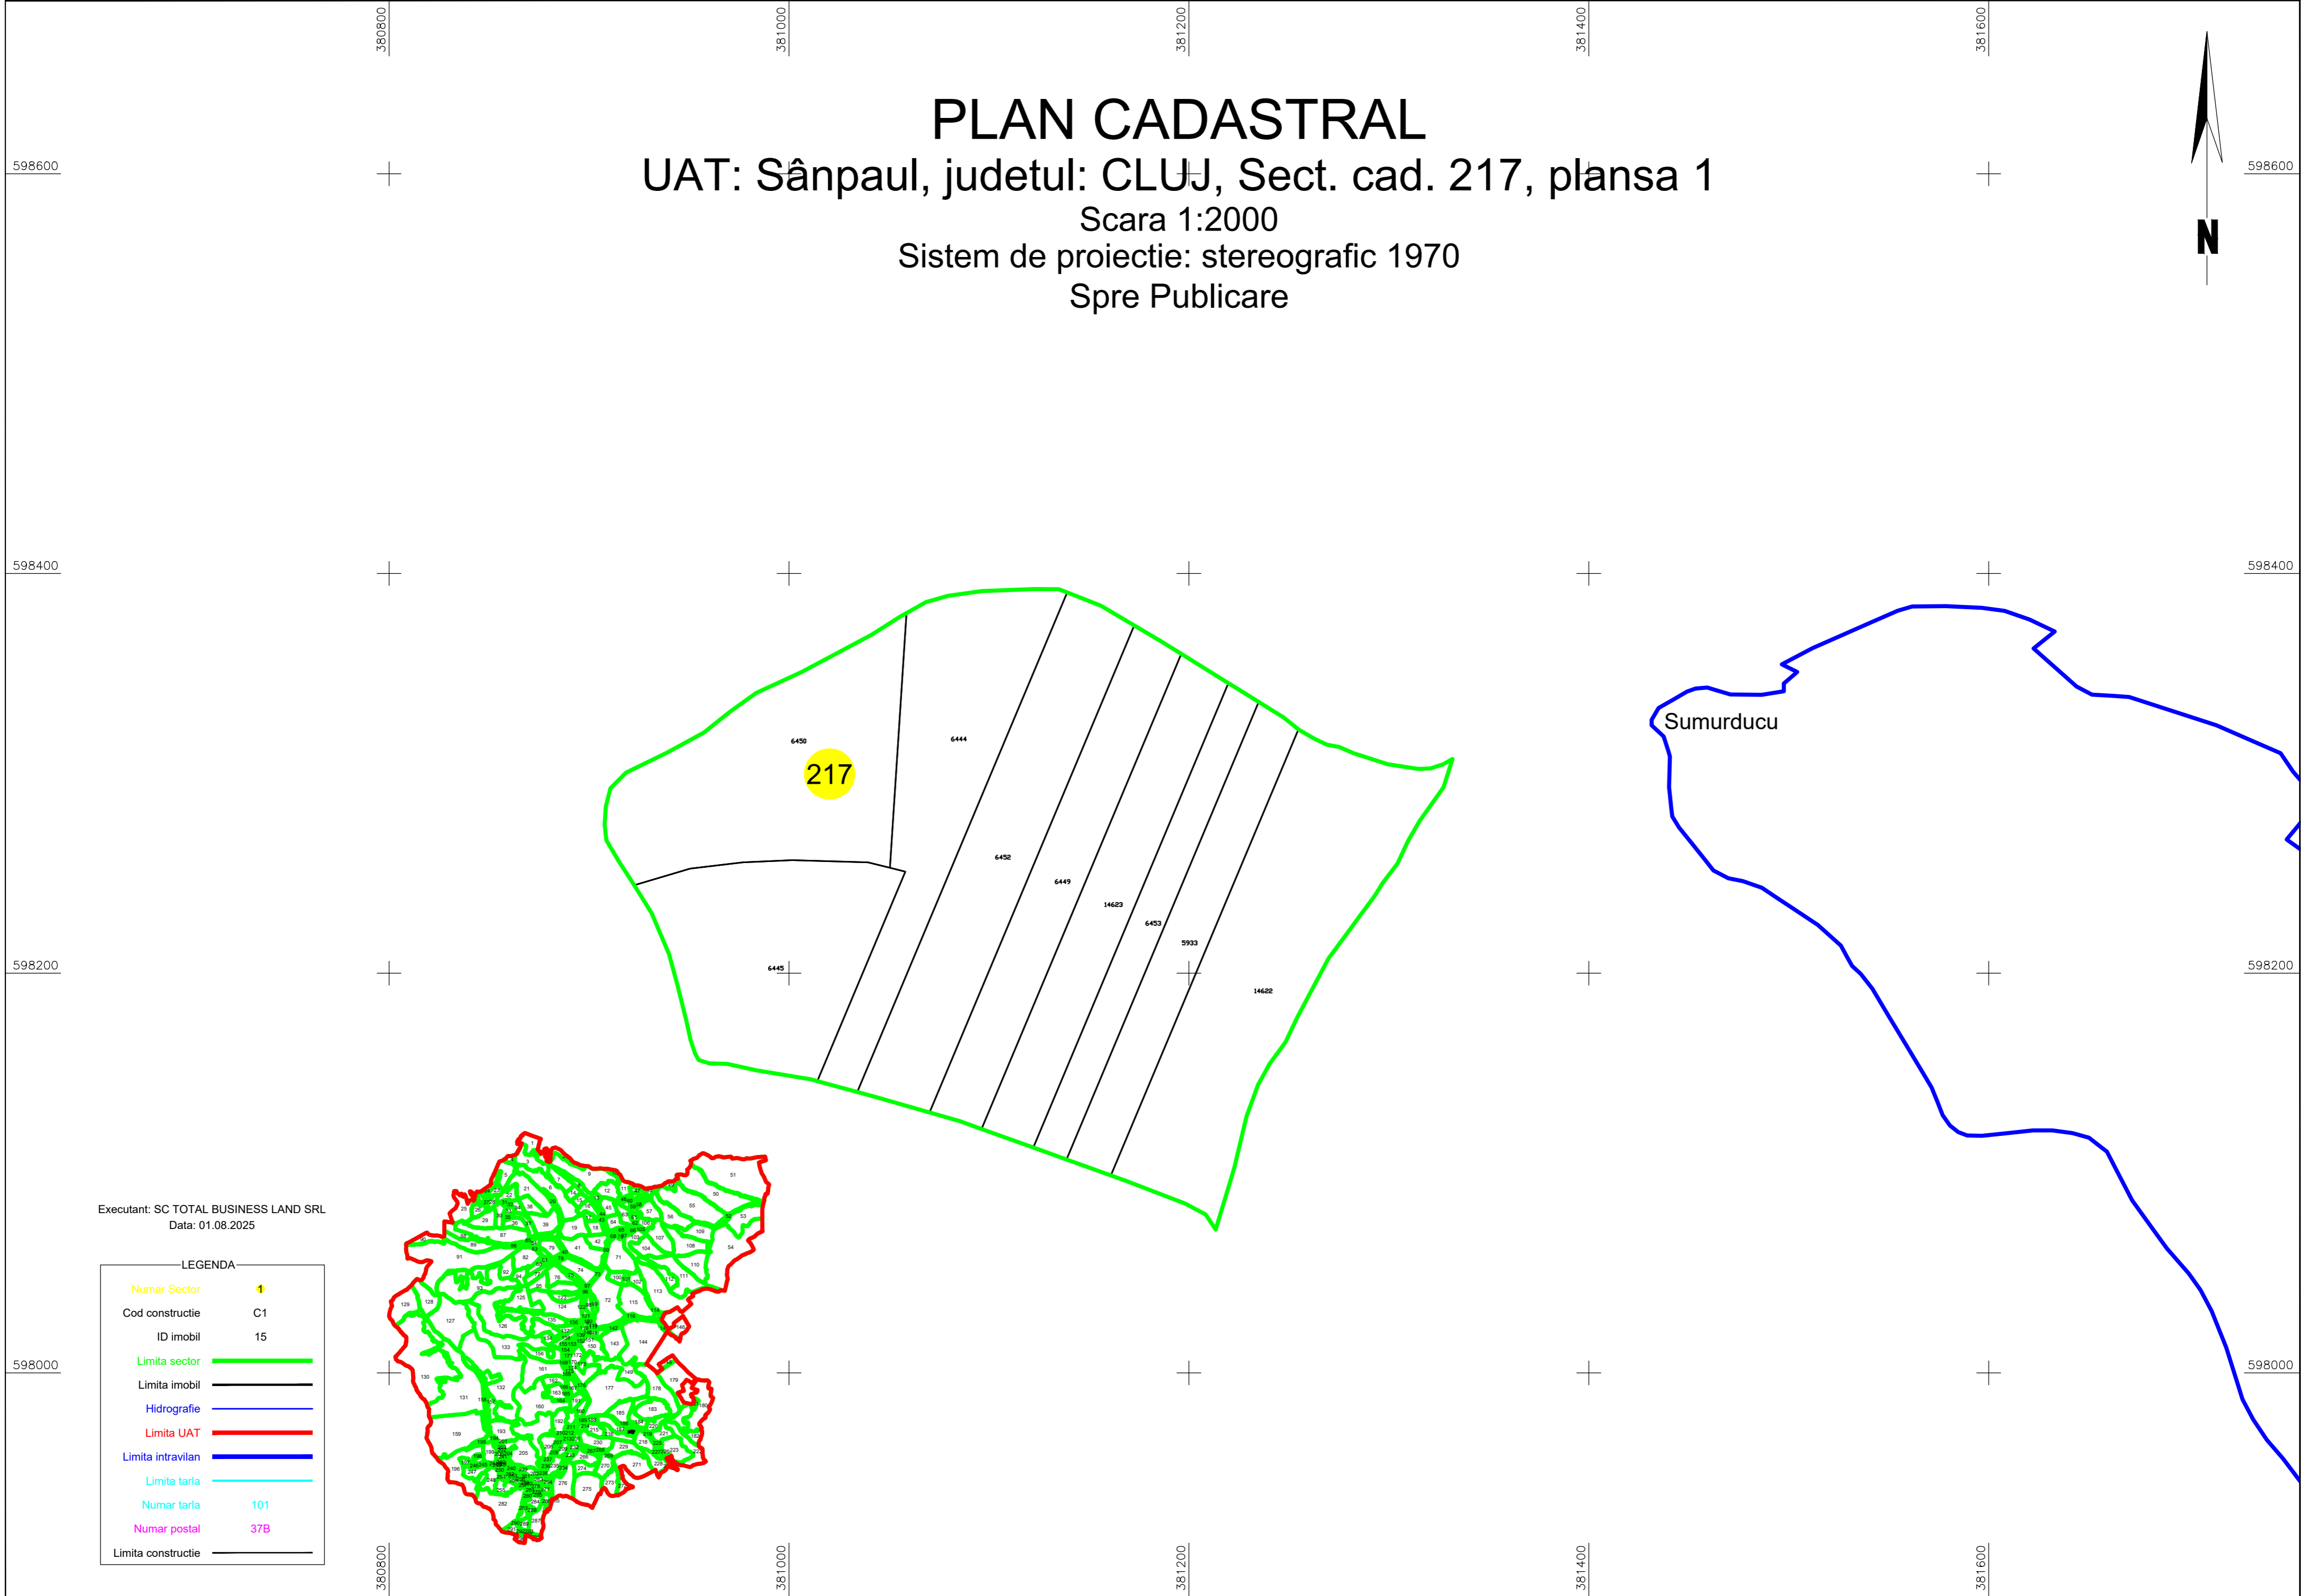

Executant: SC TOTAL BUSINESS LAND SRL
Data: 01.08.2025

LEGENDA

Numar Sector	↑
Cod constructie	C1
ID imobil	15
Limita sector	— (green line)
Limita imobil	— (black line)
Hidrografie	— (blue line)
Limita UAT	— (red line)
Limita intravilan	— (blue line)
Limita tarla	— (cyan line)
Numar tarla	101
Numar postal	37B
Limita constructie	— (black line)

598600

598400

598200

598000

380800

381000

381200

381400

381600

598600

598400

598200

598000

217

Sumurducu

6450

6444

6445

6452

6449

14623

6453

9933

14622