


PLAN CADASTRAL  
UAT: Aliman, judetul: CONSTANTA, Sect. cad. 21, plansa 4  
Scara 1:2000  
Sistem de proiectie: stereografic 1970  
Spre Publicare

Schita cu dispunerea sectoarelor cadastrale

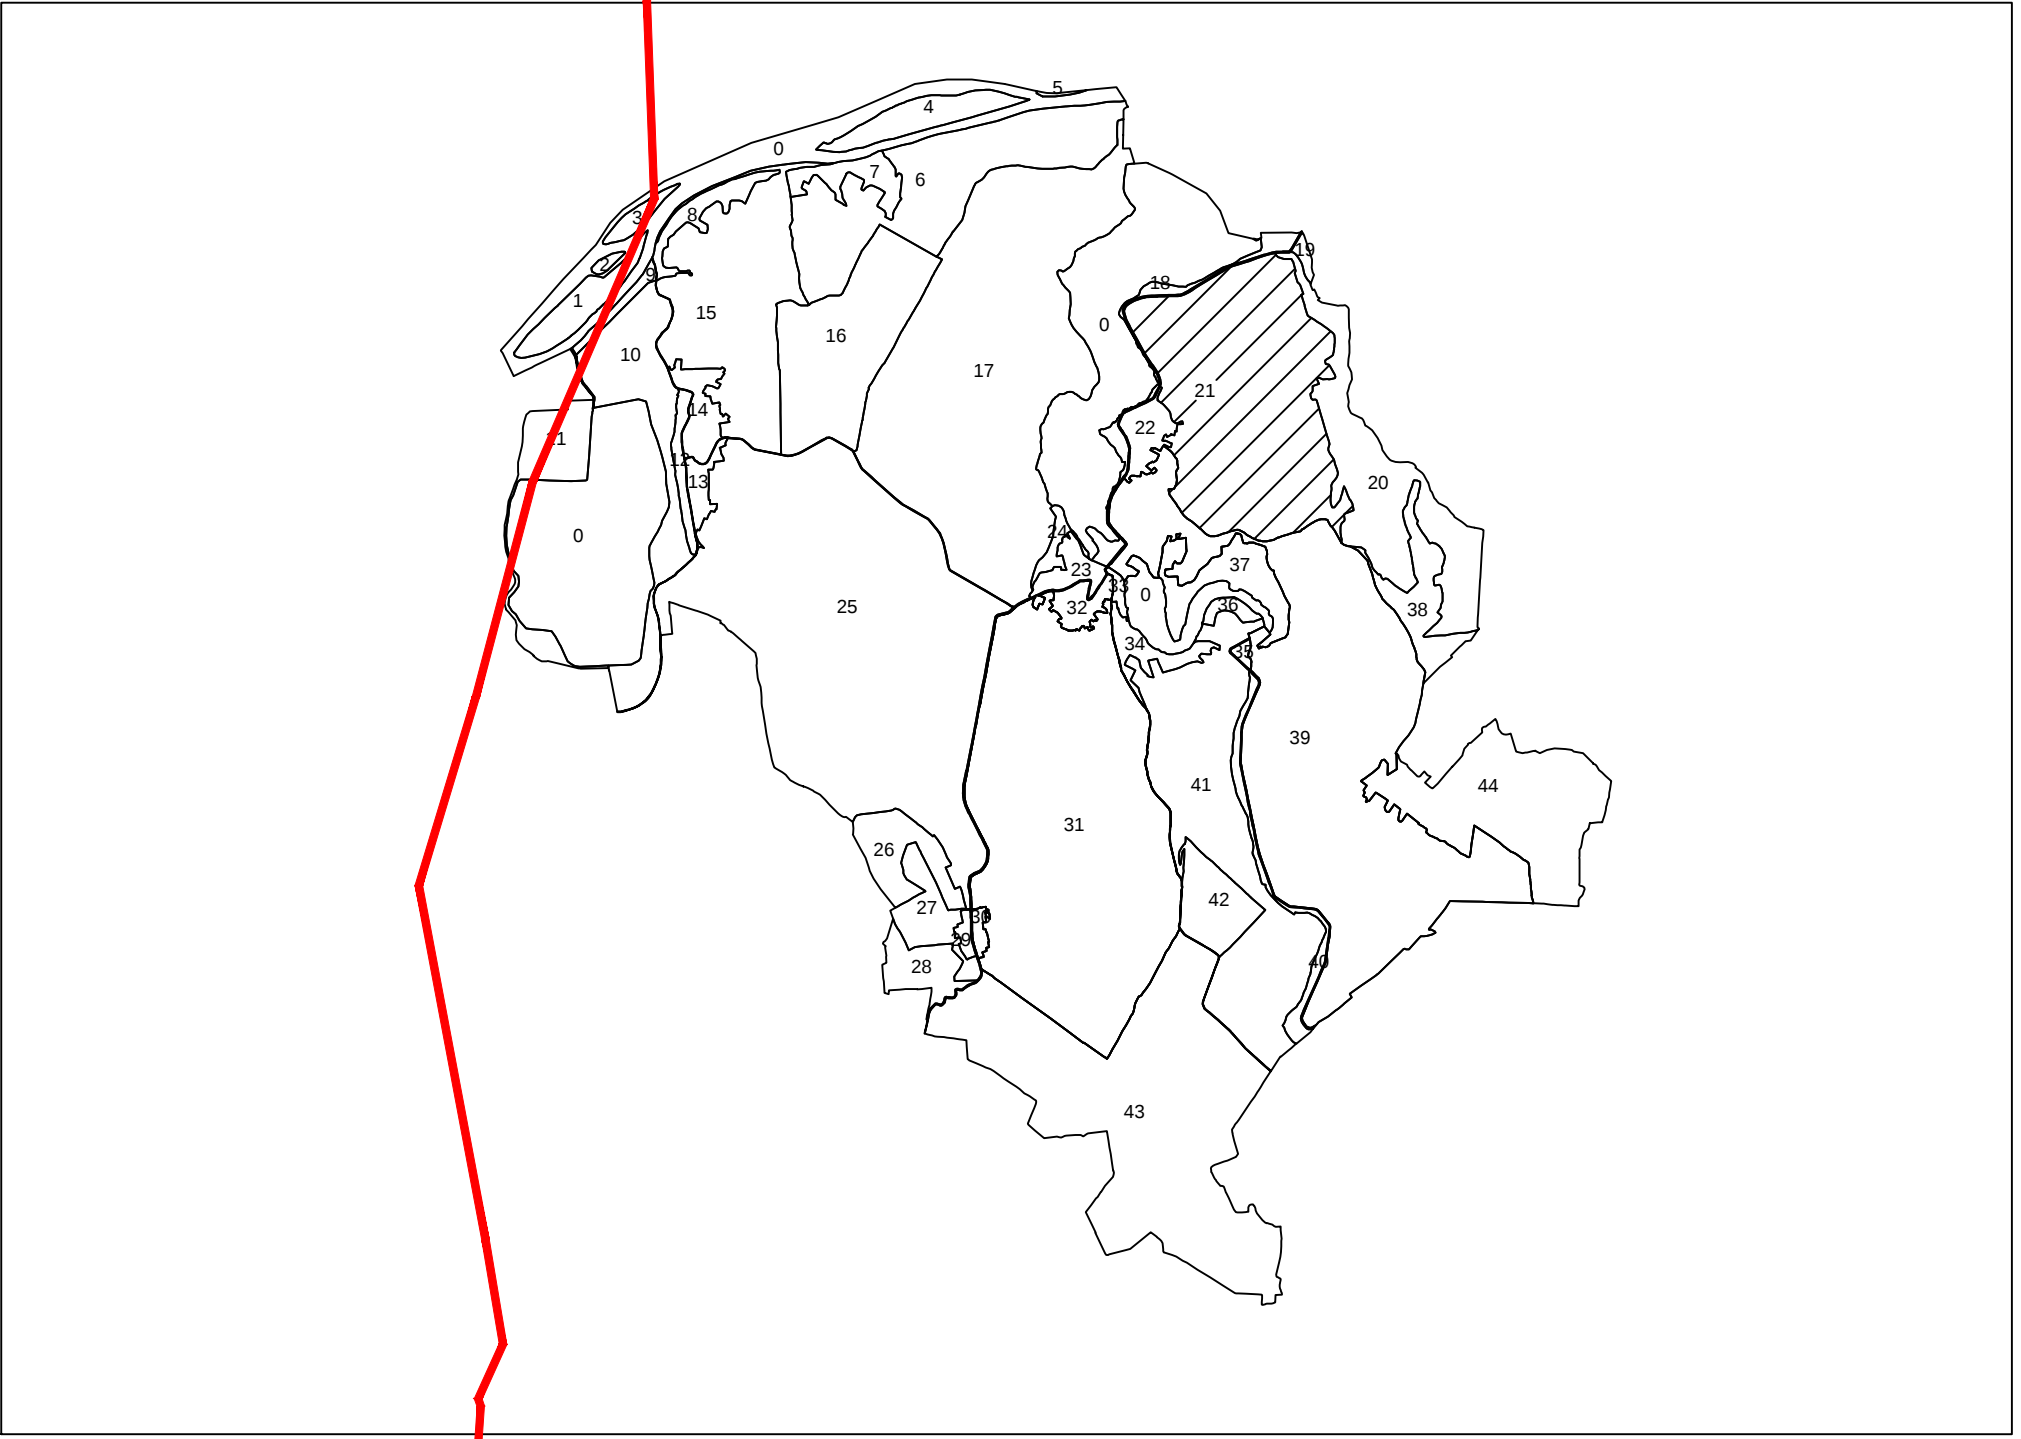

| LEGENDA            |      |
|--------------------|------|
| Numar Sector       | 21   |
| Cod constructii    | C1   |
| ID imobil          | 3146 |
| Limita sector      |      |
| Limita imobil      |      |
| Proiectare         |      |
| Limita UAT         |      |
| Limita parti       |      |
| Numar carti        |      |
| Numar parceli      |      |
| Limita constructii |      |

Integrare sistematica UAT Aliman,  
Sectorul cadastral nr. 21, "Spre Publicare"  
Anul realizarii: 2025

Executant: S.C. STADIA GEOCAR S.R.L.  
Data: 09.05.2025

Sect. cad. 20