

PLAN CADASTRAL

UAT Ciocarlia, Judetul Constanta, Sector Cadastral 21, Plansa 1

Scara 1:2000, Sistem proiectie STEREO 70

Spre publicare

LEGENDA

Limita teritoriu administrativ

Limita intravilan

Limita sector cadastral

37

Numar tarla

21

Numar sector

Imobil


1

ID imobil

EXECUTANT:
BOJNIGEANU MIREL
CATEGORIA D SERIA RO-B-F NR. 1960
S.C. TOP GEOCAD S.R.L.
CLASA I SERIA RO-B-J NR. 1737
Data: OCTOMBRIE 2024



SCHEMA SECTOARE CADASTRALE UAT CIOCARLIA

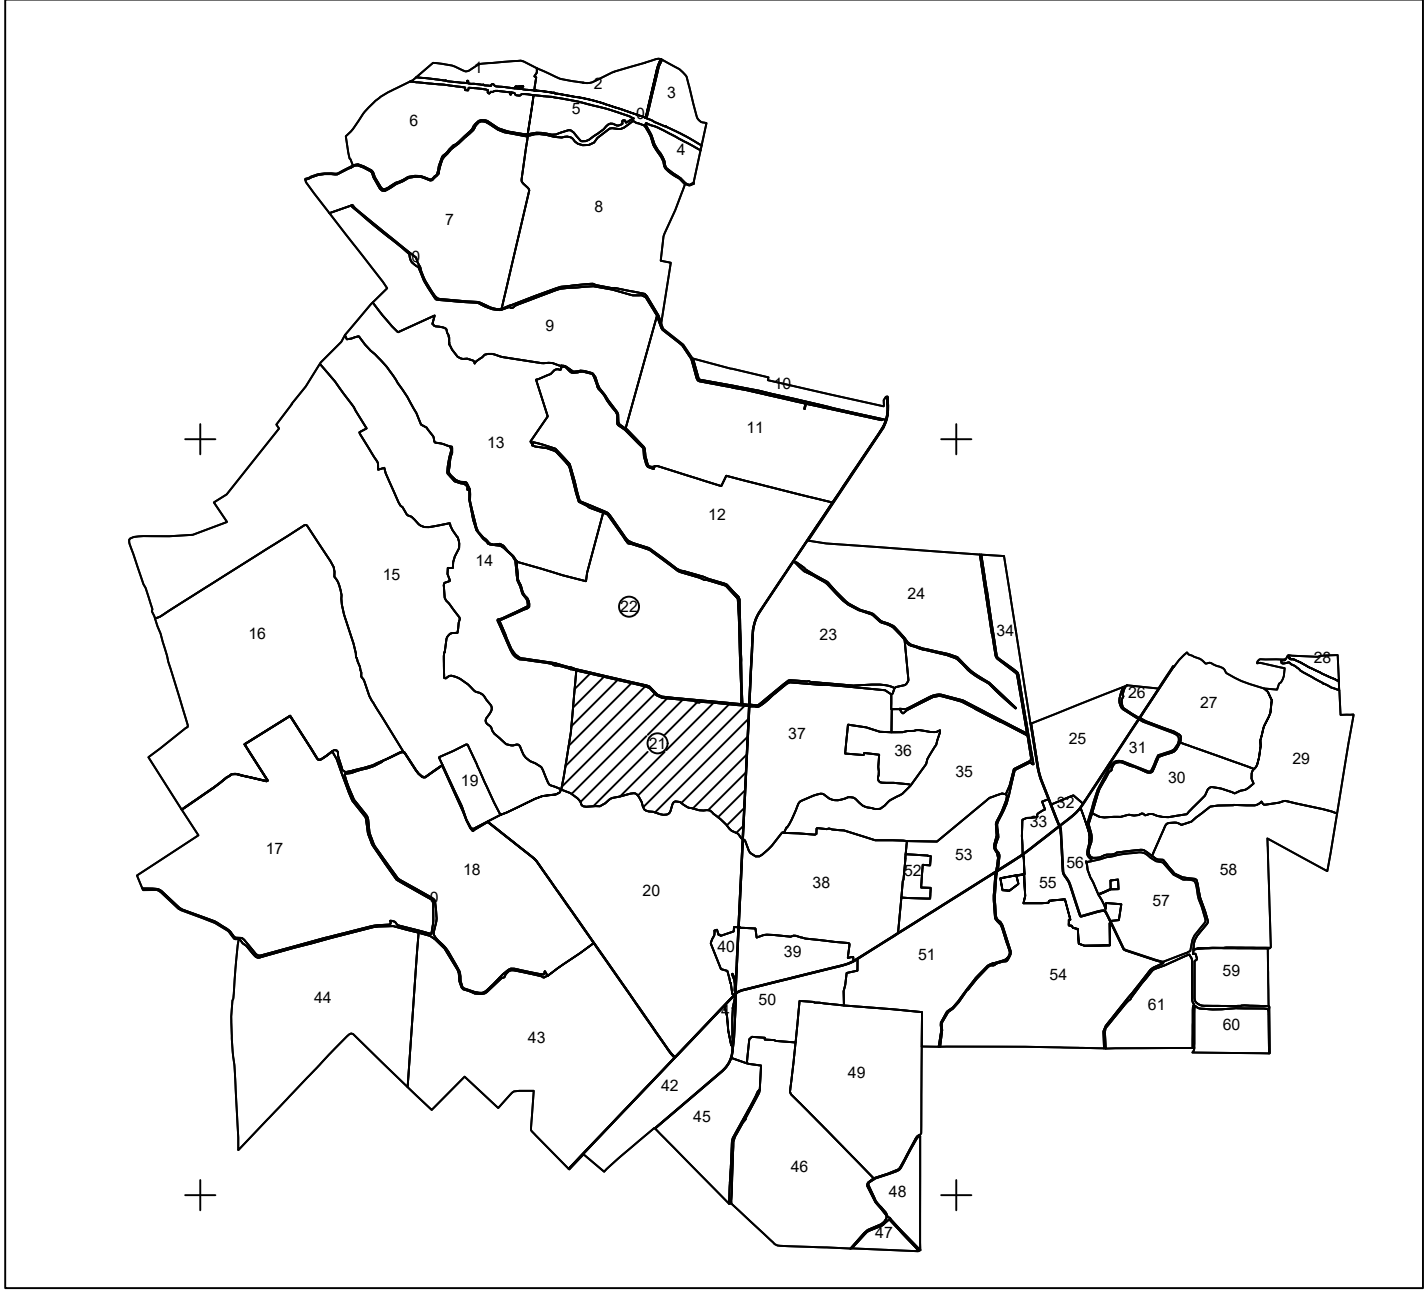

DISPUNEREA PLANSELOR

