


SCHEMA SECTOARE CADASTRALE UAT MEDGIDIA

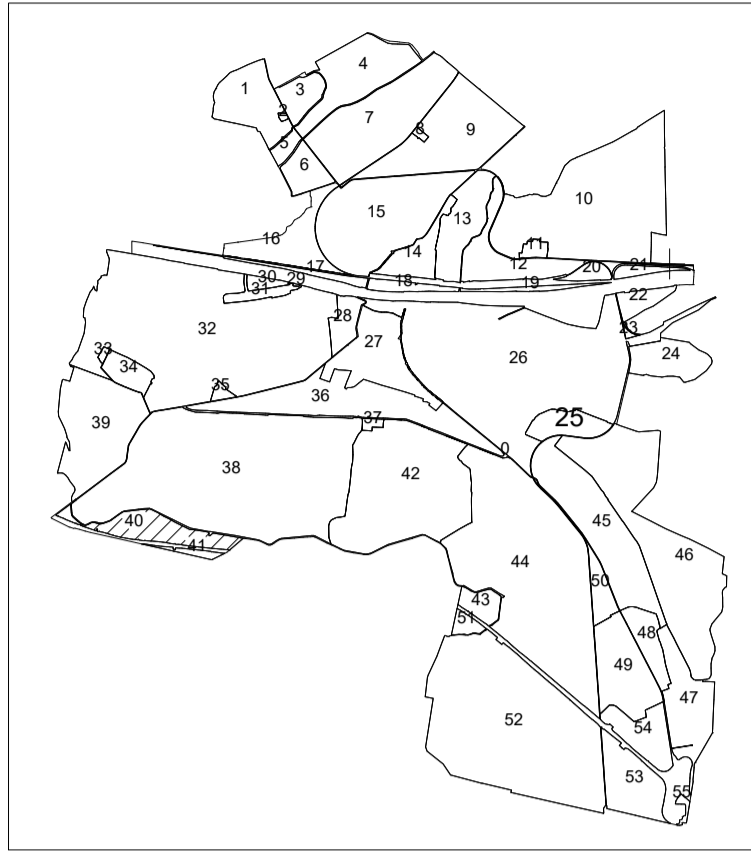








# PLAN CADASTRAL


UAT MEDGIDIA, Judetul Constanta, Sector Cadastral 40. Plansa 1  
Scara 1:2000, Sistem proiectie STEREO 70

Spre publicare

**LEGENDA**

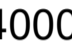	Limita teritoriu administrativ		Numar tarla
	Limita intravilan		Numar sector
	Limita sector cadastral		Imobil
			ID imobil

EXECUTANT:  
NAIDIN FLOREA  
CATEGORIA D SERIA RO-B-F NR. 1959  
S.C. TOP GEOCAD S.R.L.  
CLASA I SERIA RO-B-J NR. 1737  
Data: OCTOMBRIE 2024

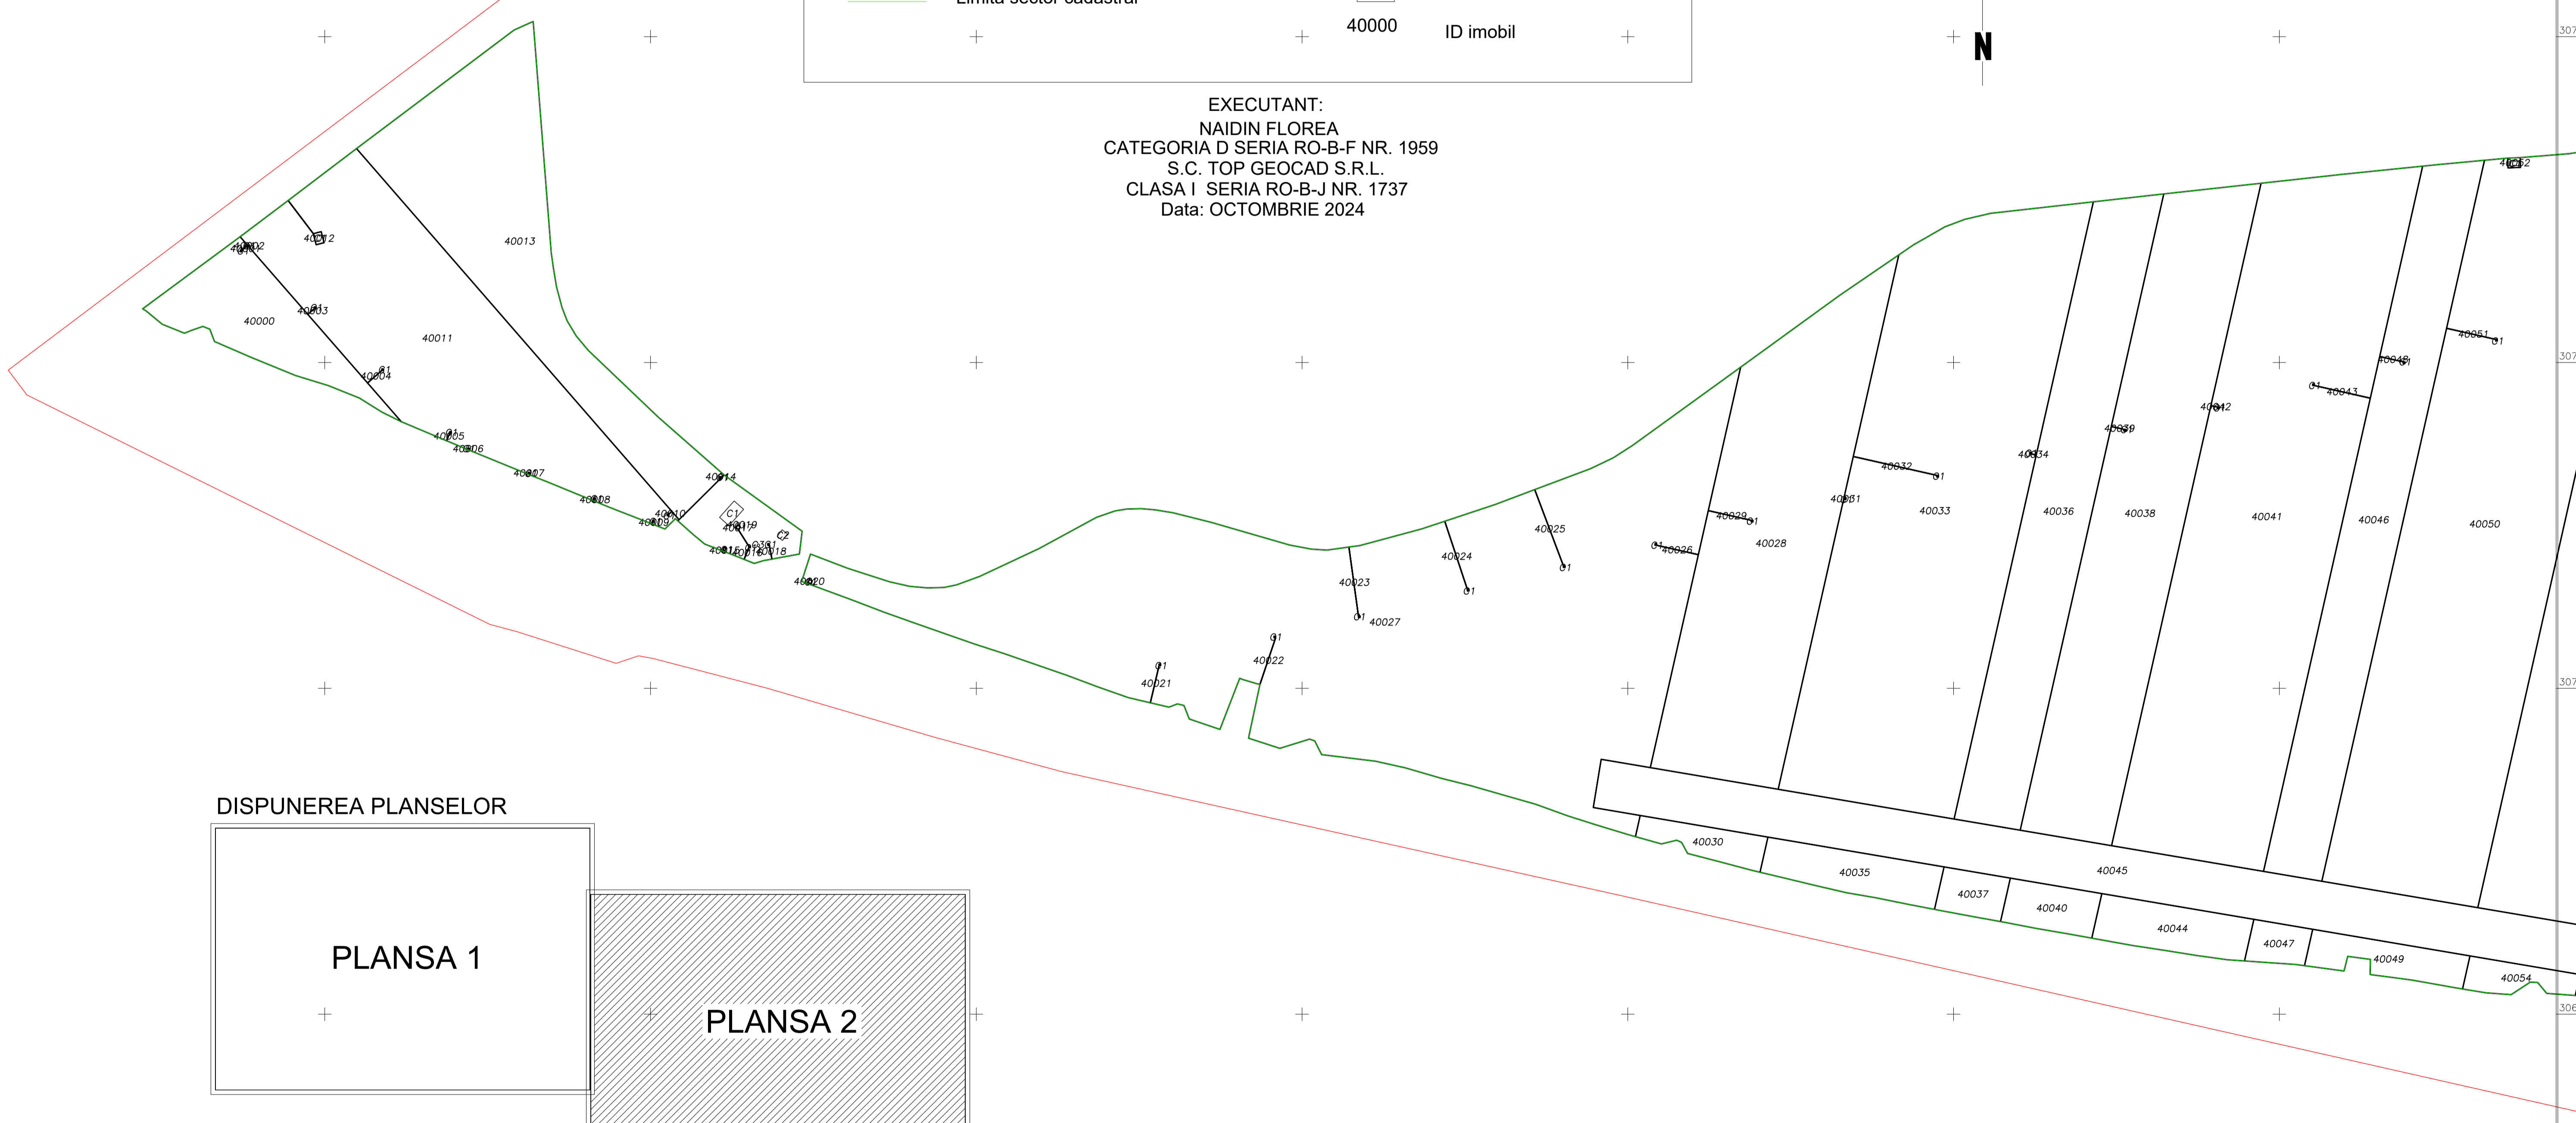

DISPUNEREA PLANSELOR

