


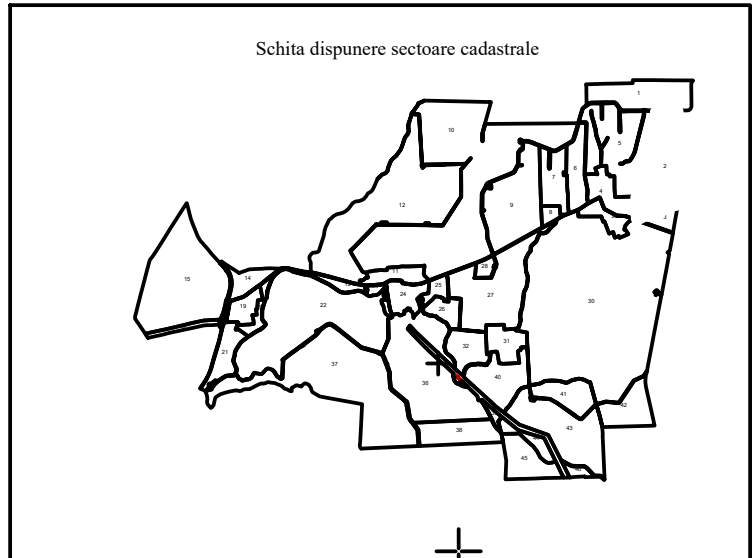


PLAN CADASTRAL SECTOR 35

UAT MERENI, JUDEȚUL CONSTANȚA

SPRE PUBLICARE

Scara 1:1000

Sistem de proiecție STEREO 70

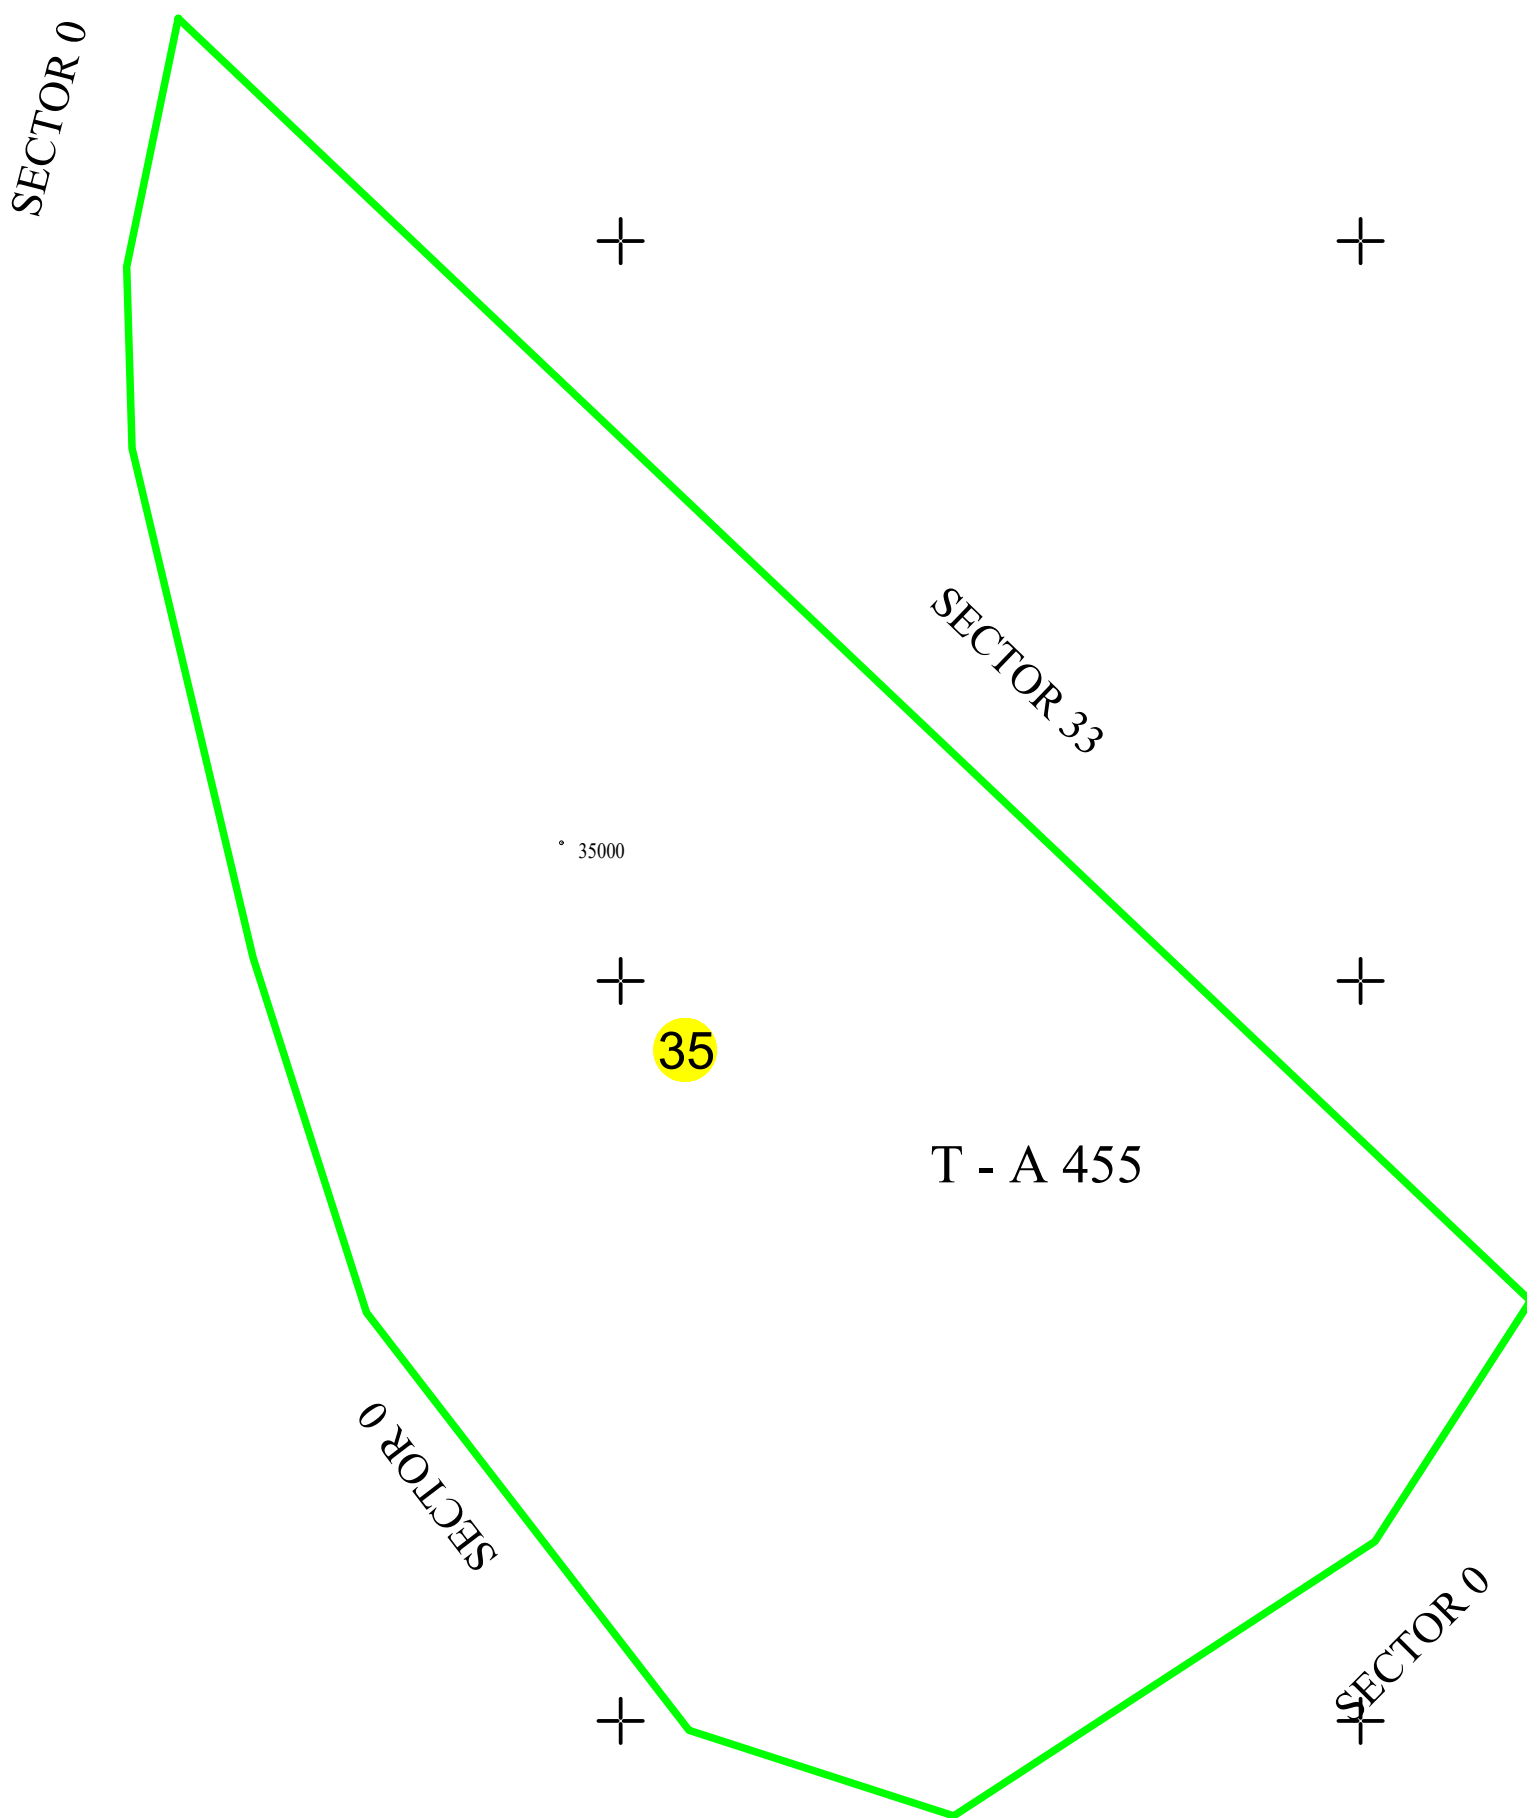

LEGENDA

- Limita imobil
- Limita constructii definitive
- Limita cvartal
- Limita intravilan
- Limita UAT
- Limita sector cadastral
- Ape curgatoare (Dunarea)
- 118 Numar postal
- str. N. Labis Denumire strazi
- 30 Numar sector cadastral
- 36023 ID imobil
- C1 Cod constructie
- T 16 Denumire Cvartal/Tarla

DENUMIRE EXECUTANT:
S.C. A&C TOPO PROIECT S.R.L.
DATA INTOCMIRII: 18.01.2024