

PLAN CADASTRAL


UAT Nicolae Balcescu, Judetul Constanta, Sector Cadastral 17, Plansa 2
Scara 1:2000, Sistem proiectie STEREO 70




Spre publicare

LEGENDA	
	Limita teritriu administrativ
	Limita intravilan
	Limita sector cadastral
	Numar tarla
	Numar sector
	Imobil
	ID imobil

EXECUTANT:
NAIDIN FLOREA
CATEGORIA D SERIA RO-B-F NR. 1959
S.C. TOP GEOCAD S.R.L.
CLASA I SERIA RO-B-J NR. 3081
Data: IUNIE 2025

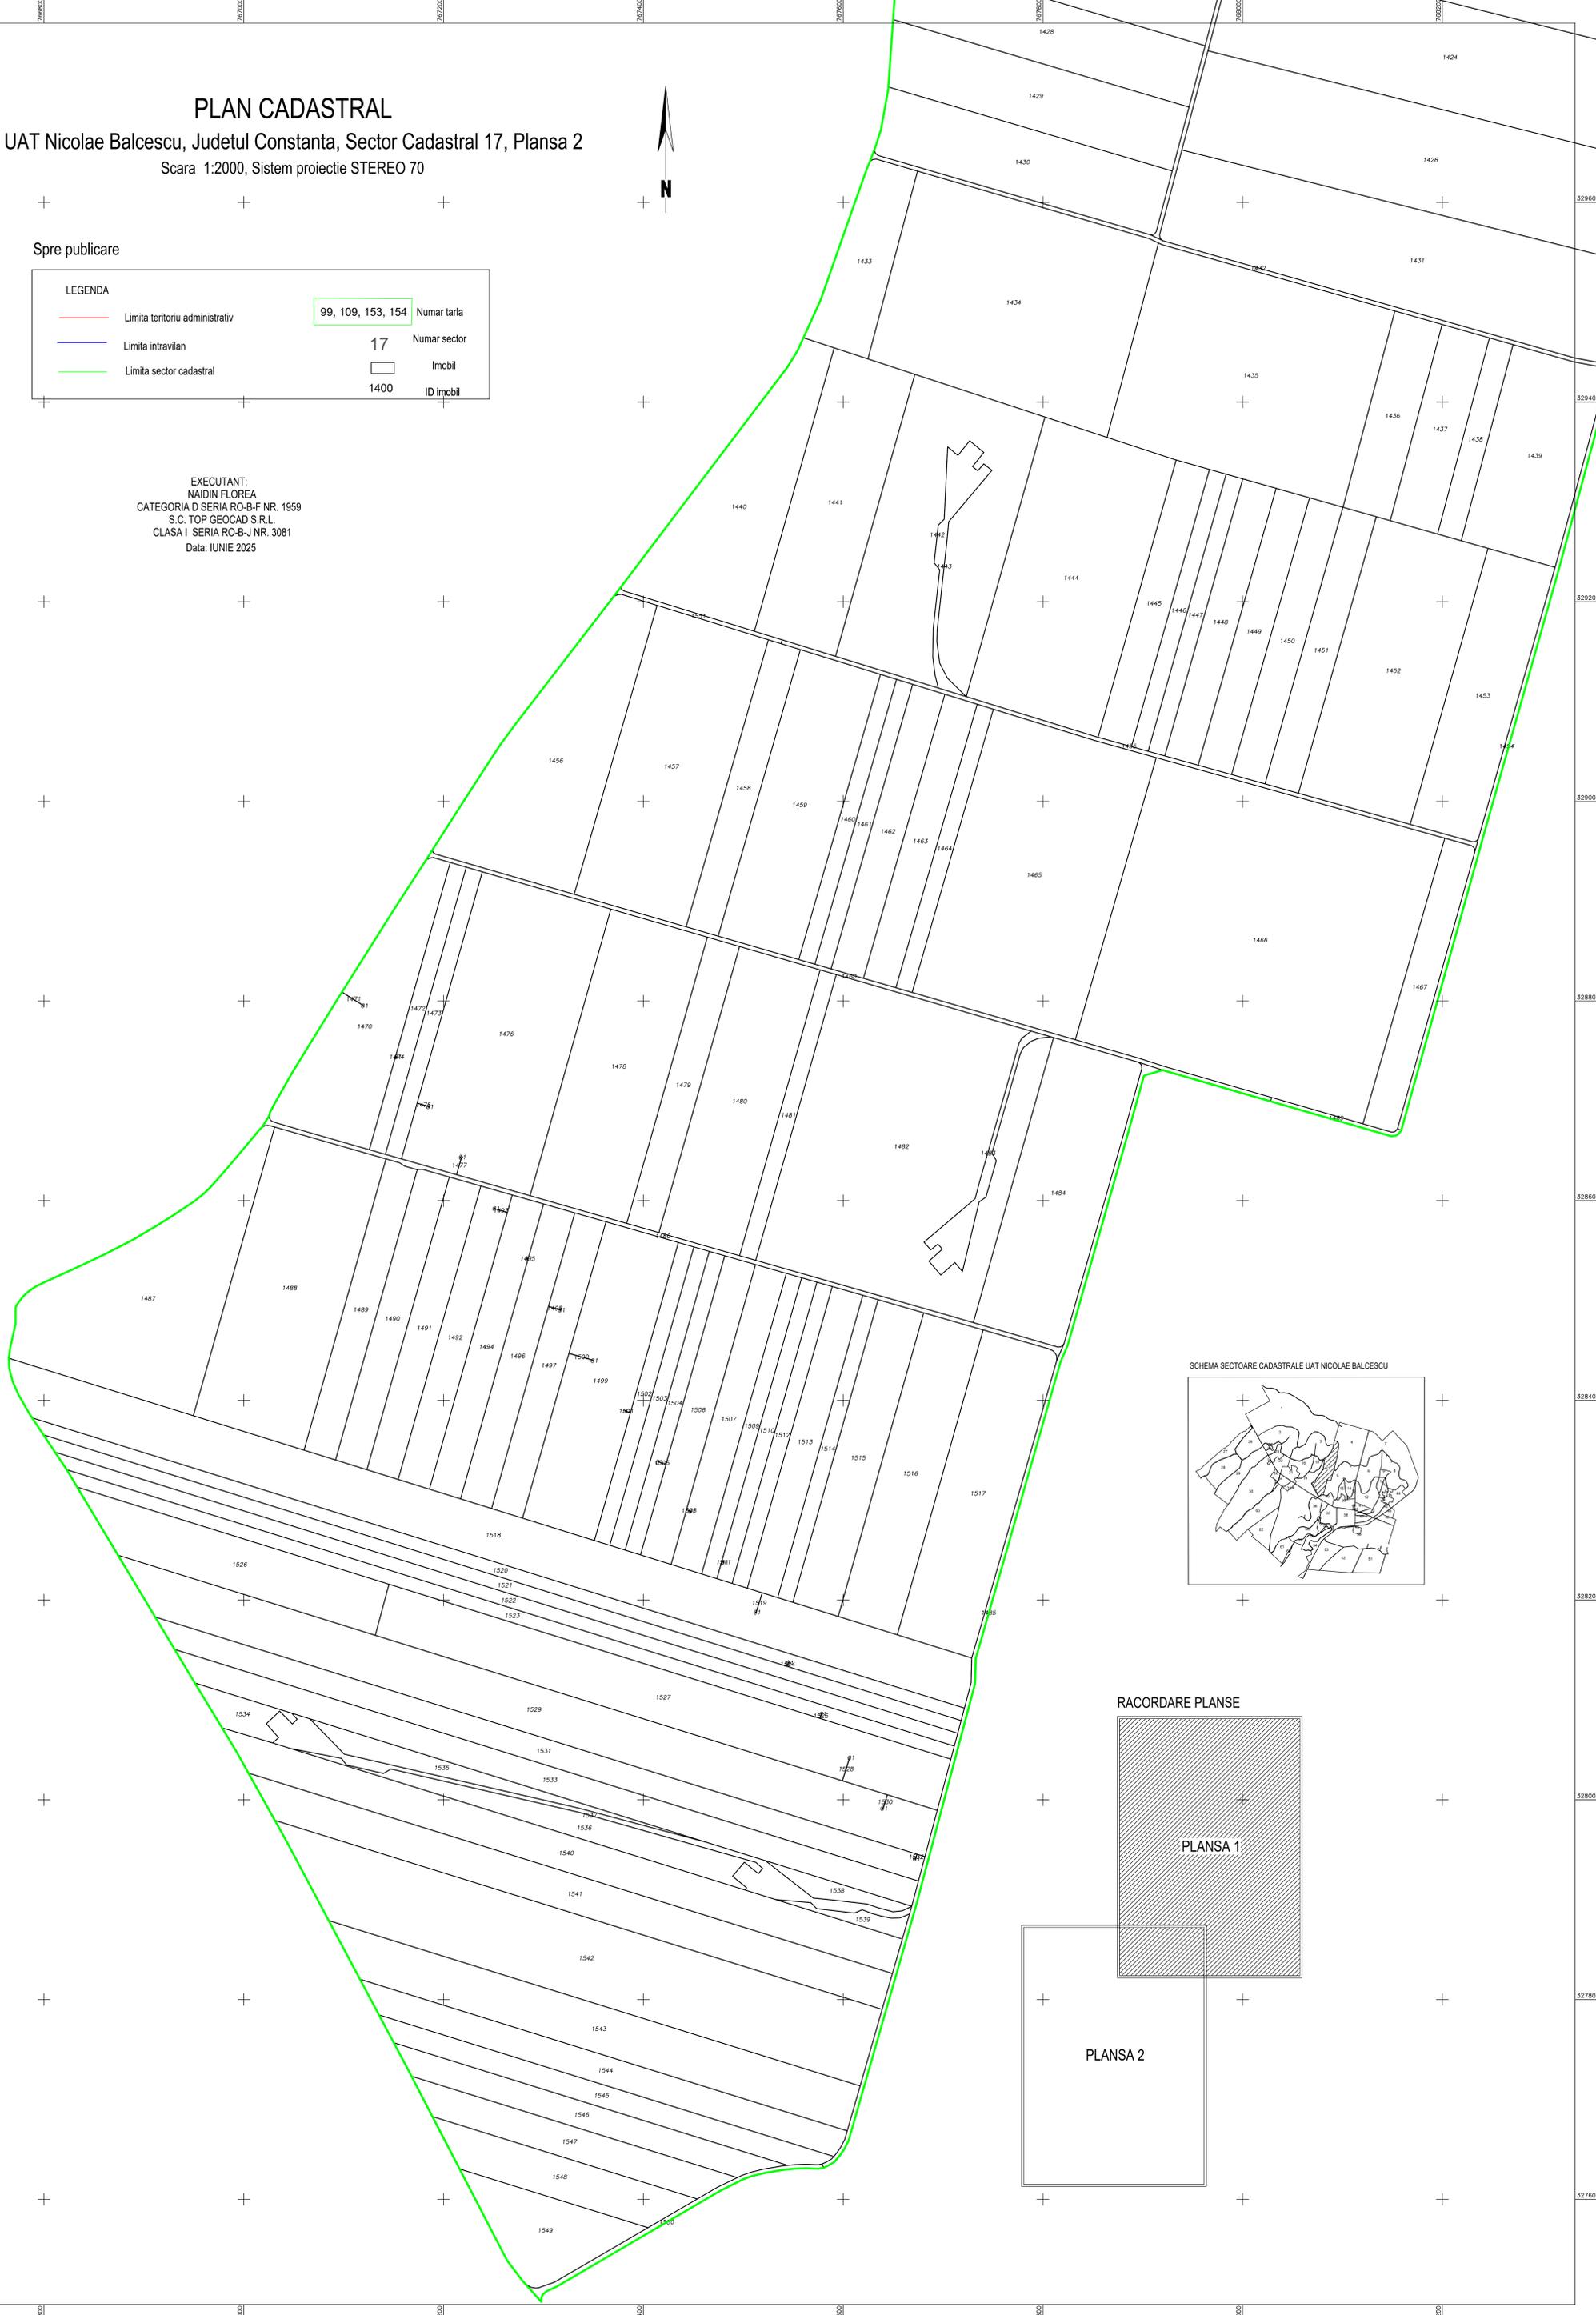

SCHEMA SECTORULUI CADASTRAL UAT NICOLAE BALCESCU

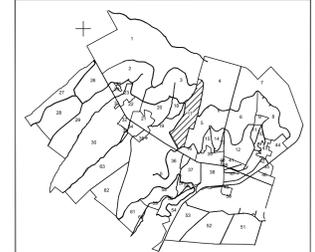

RACORDARE PLANSE

