


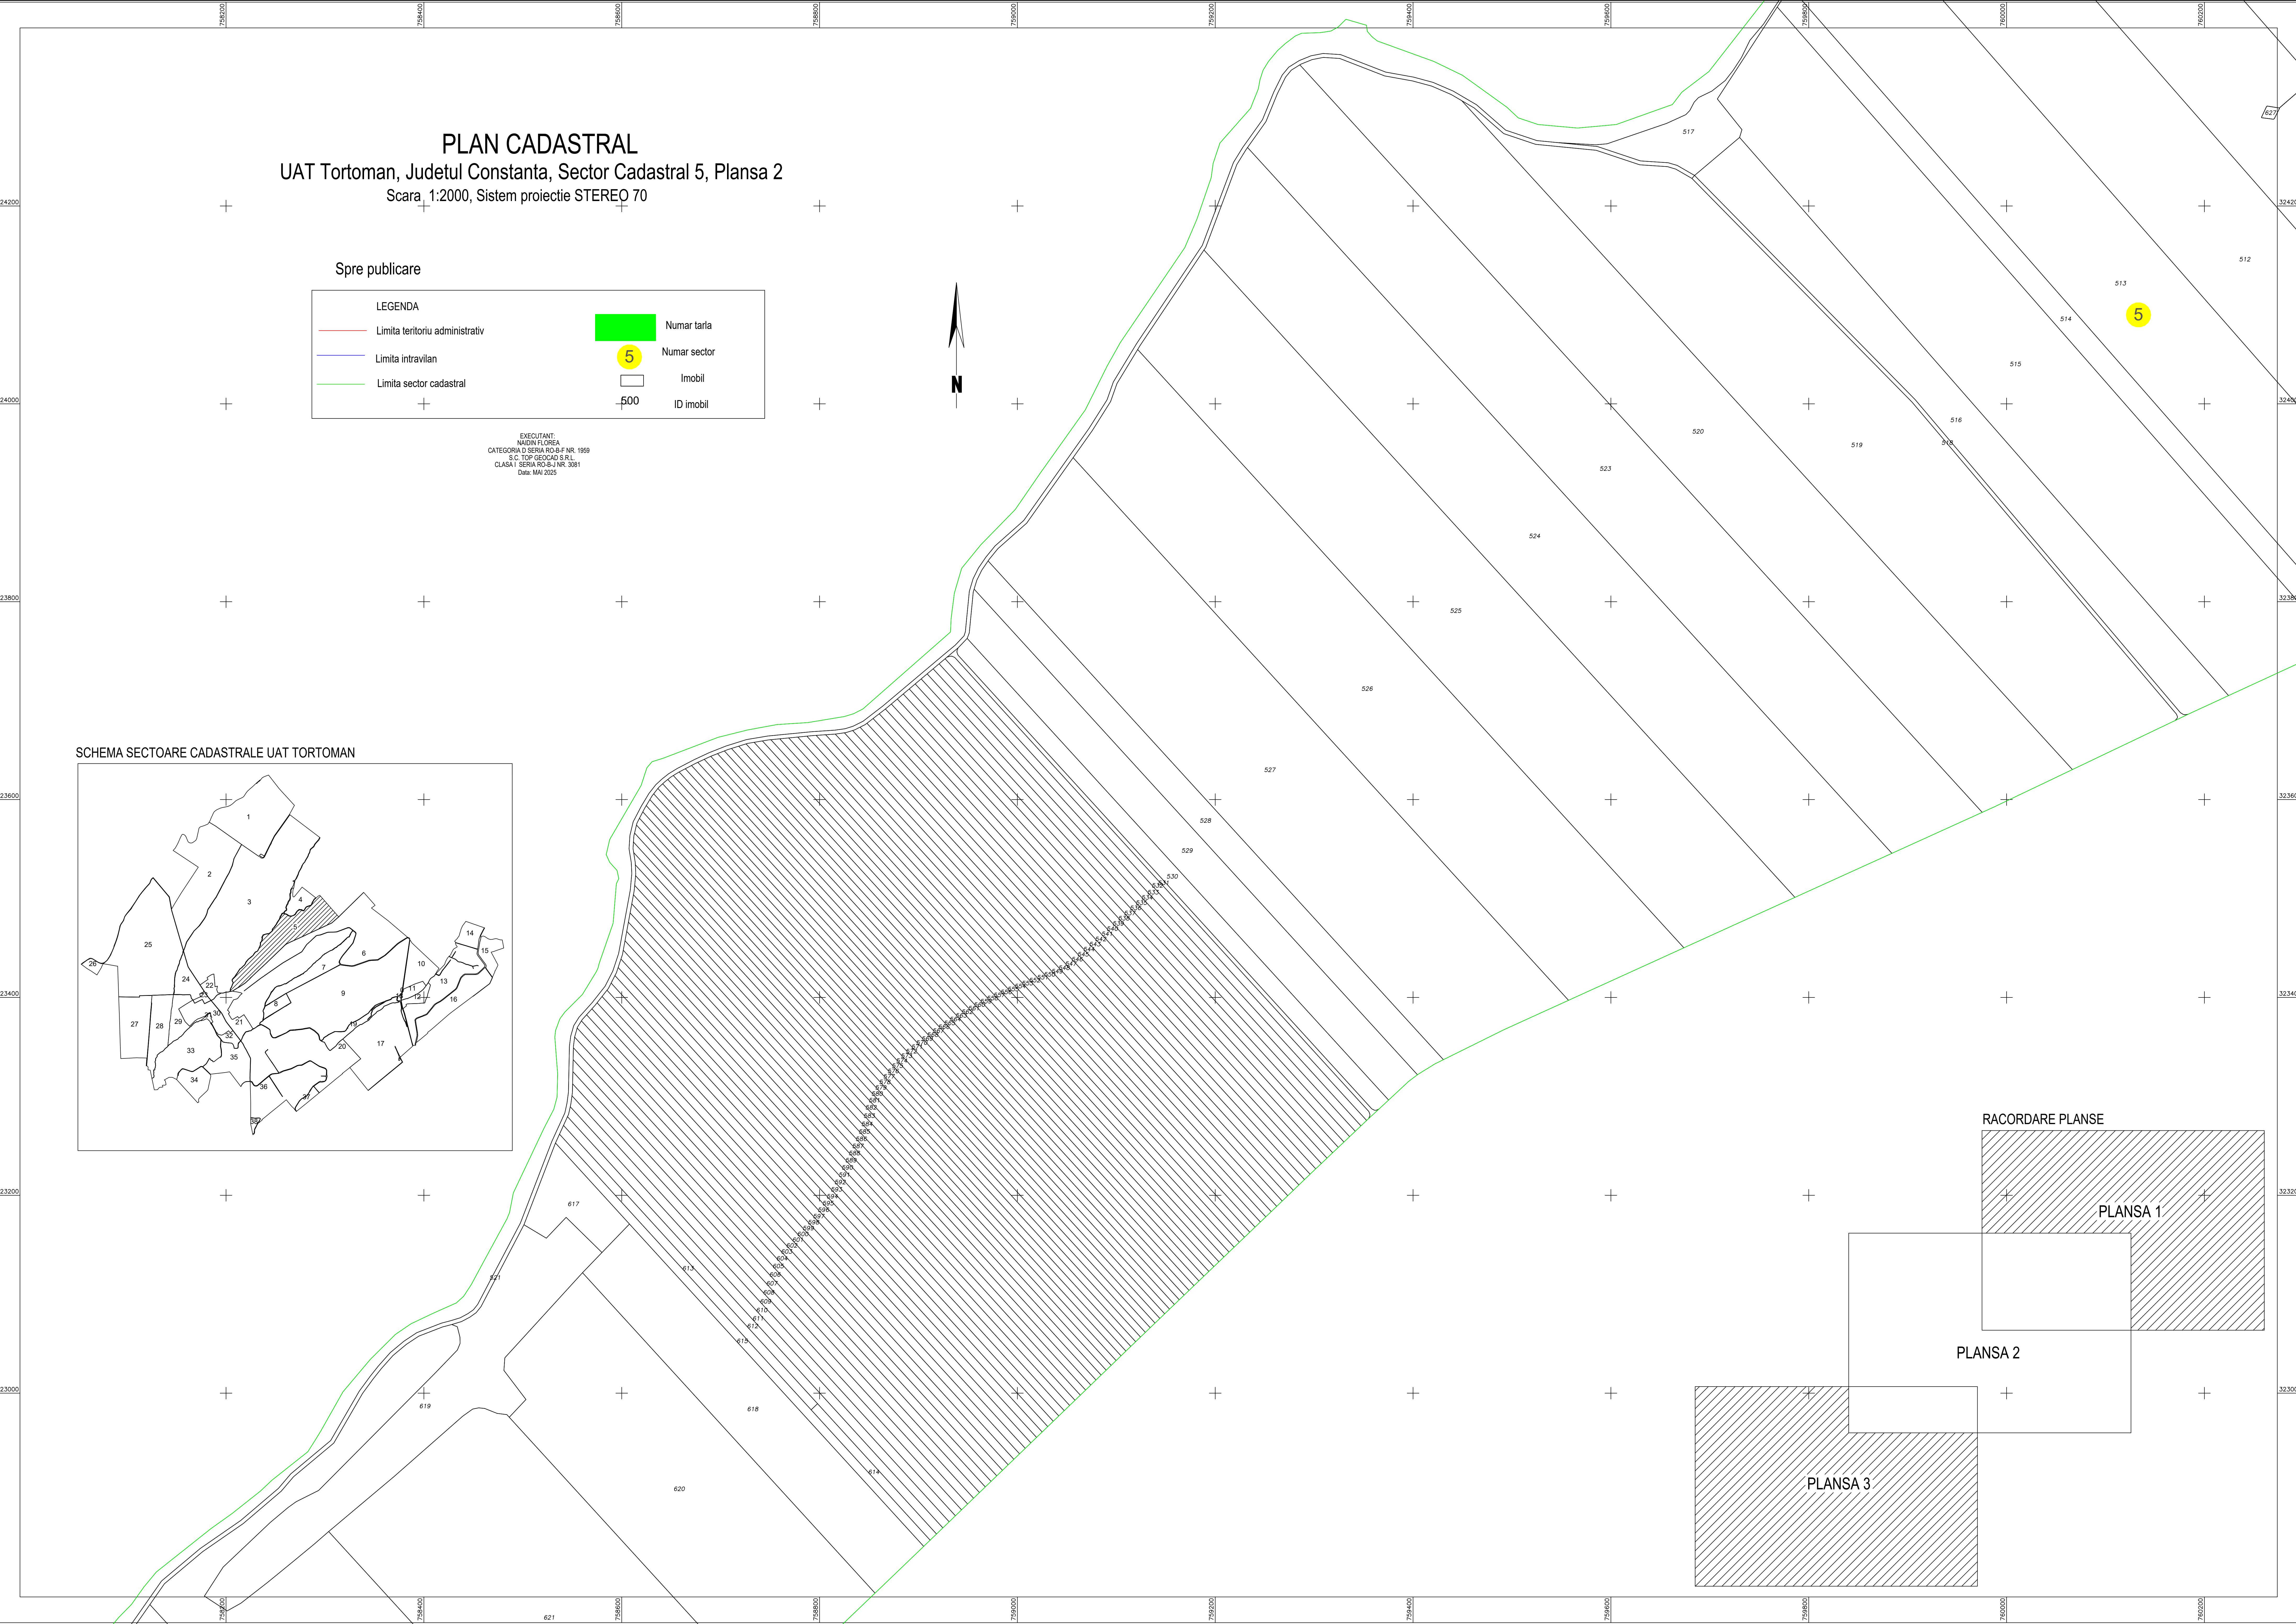

PLAN CADASTRAL

UAT Tortoman, Judetul Constanta, Sector Cadastral 5, Plansa 2

Scara 1:2000, Sistem proiectie STEREO 70

Spre publicare

LEGENDA

— Limita teritoriu administrativ

— Limita intravilan

— Limita sector cadastral

■ Numar tarla

5 Numar sector


□ Imobil

500 ID imobil

EXECUTANT:
NAON FLOREA
CATEGORIA D SERIA RO-B-F NR. 1959
S.C. TOP GEOCAD S.R.L.
CLASA I SERIA RO-B-J NR. 3081
Data: IAI 2025



SCHEMA SECTOARE CADASTRALE UAT TORTOMAN

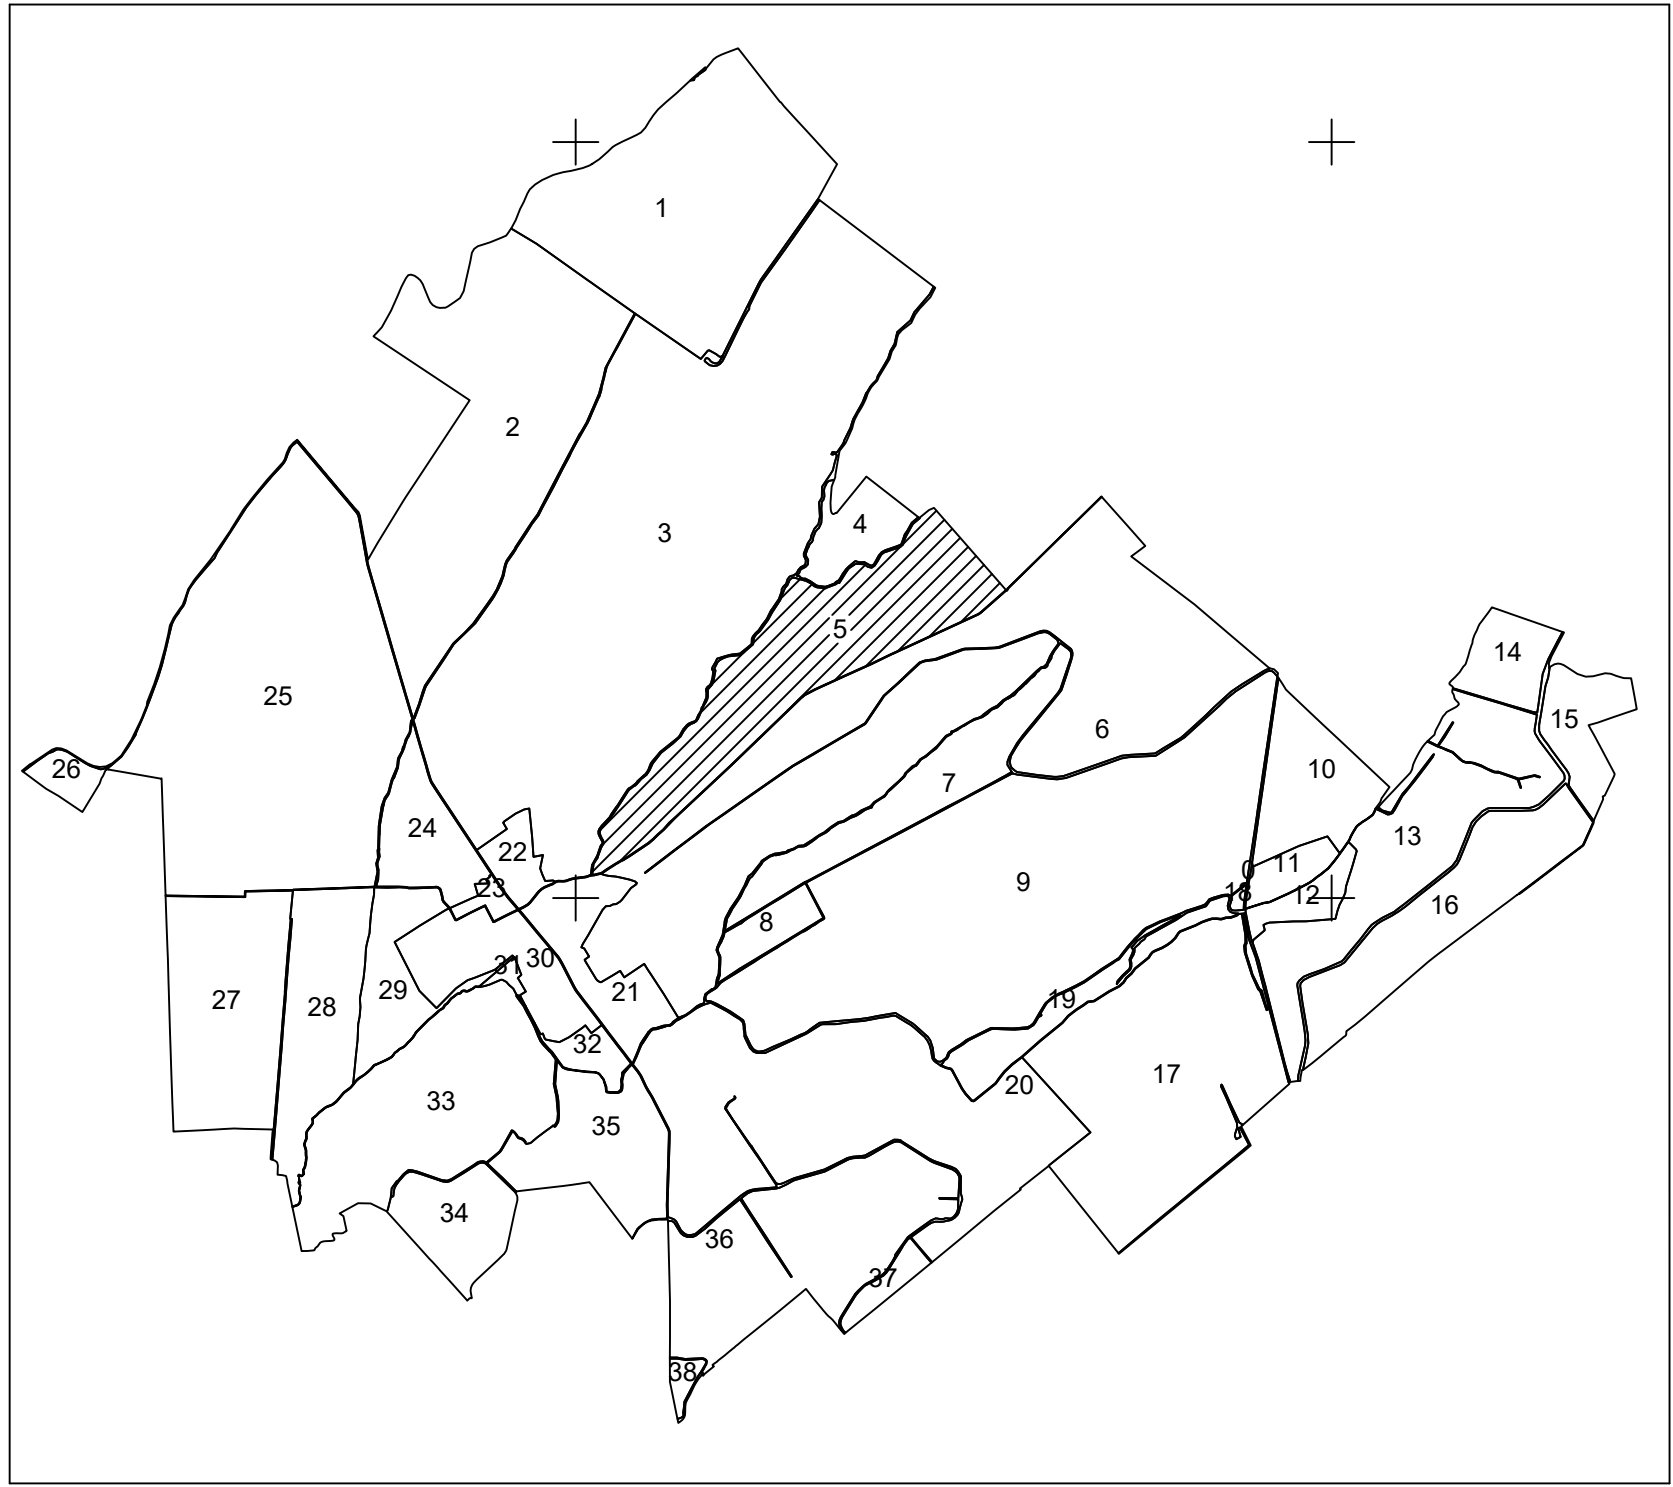

RACORDARE PLANSE

PLANSA 1

PLANSA 2

PLANSA 3