



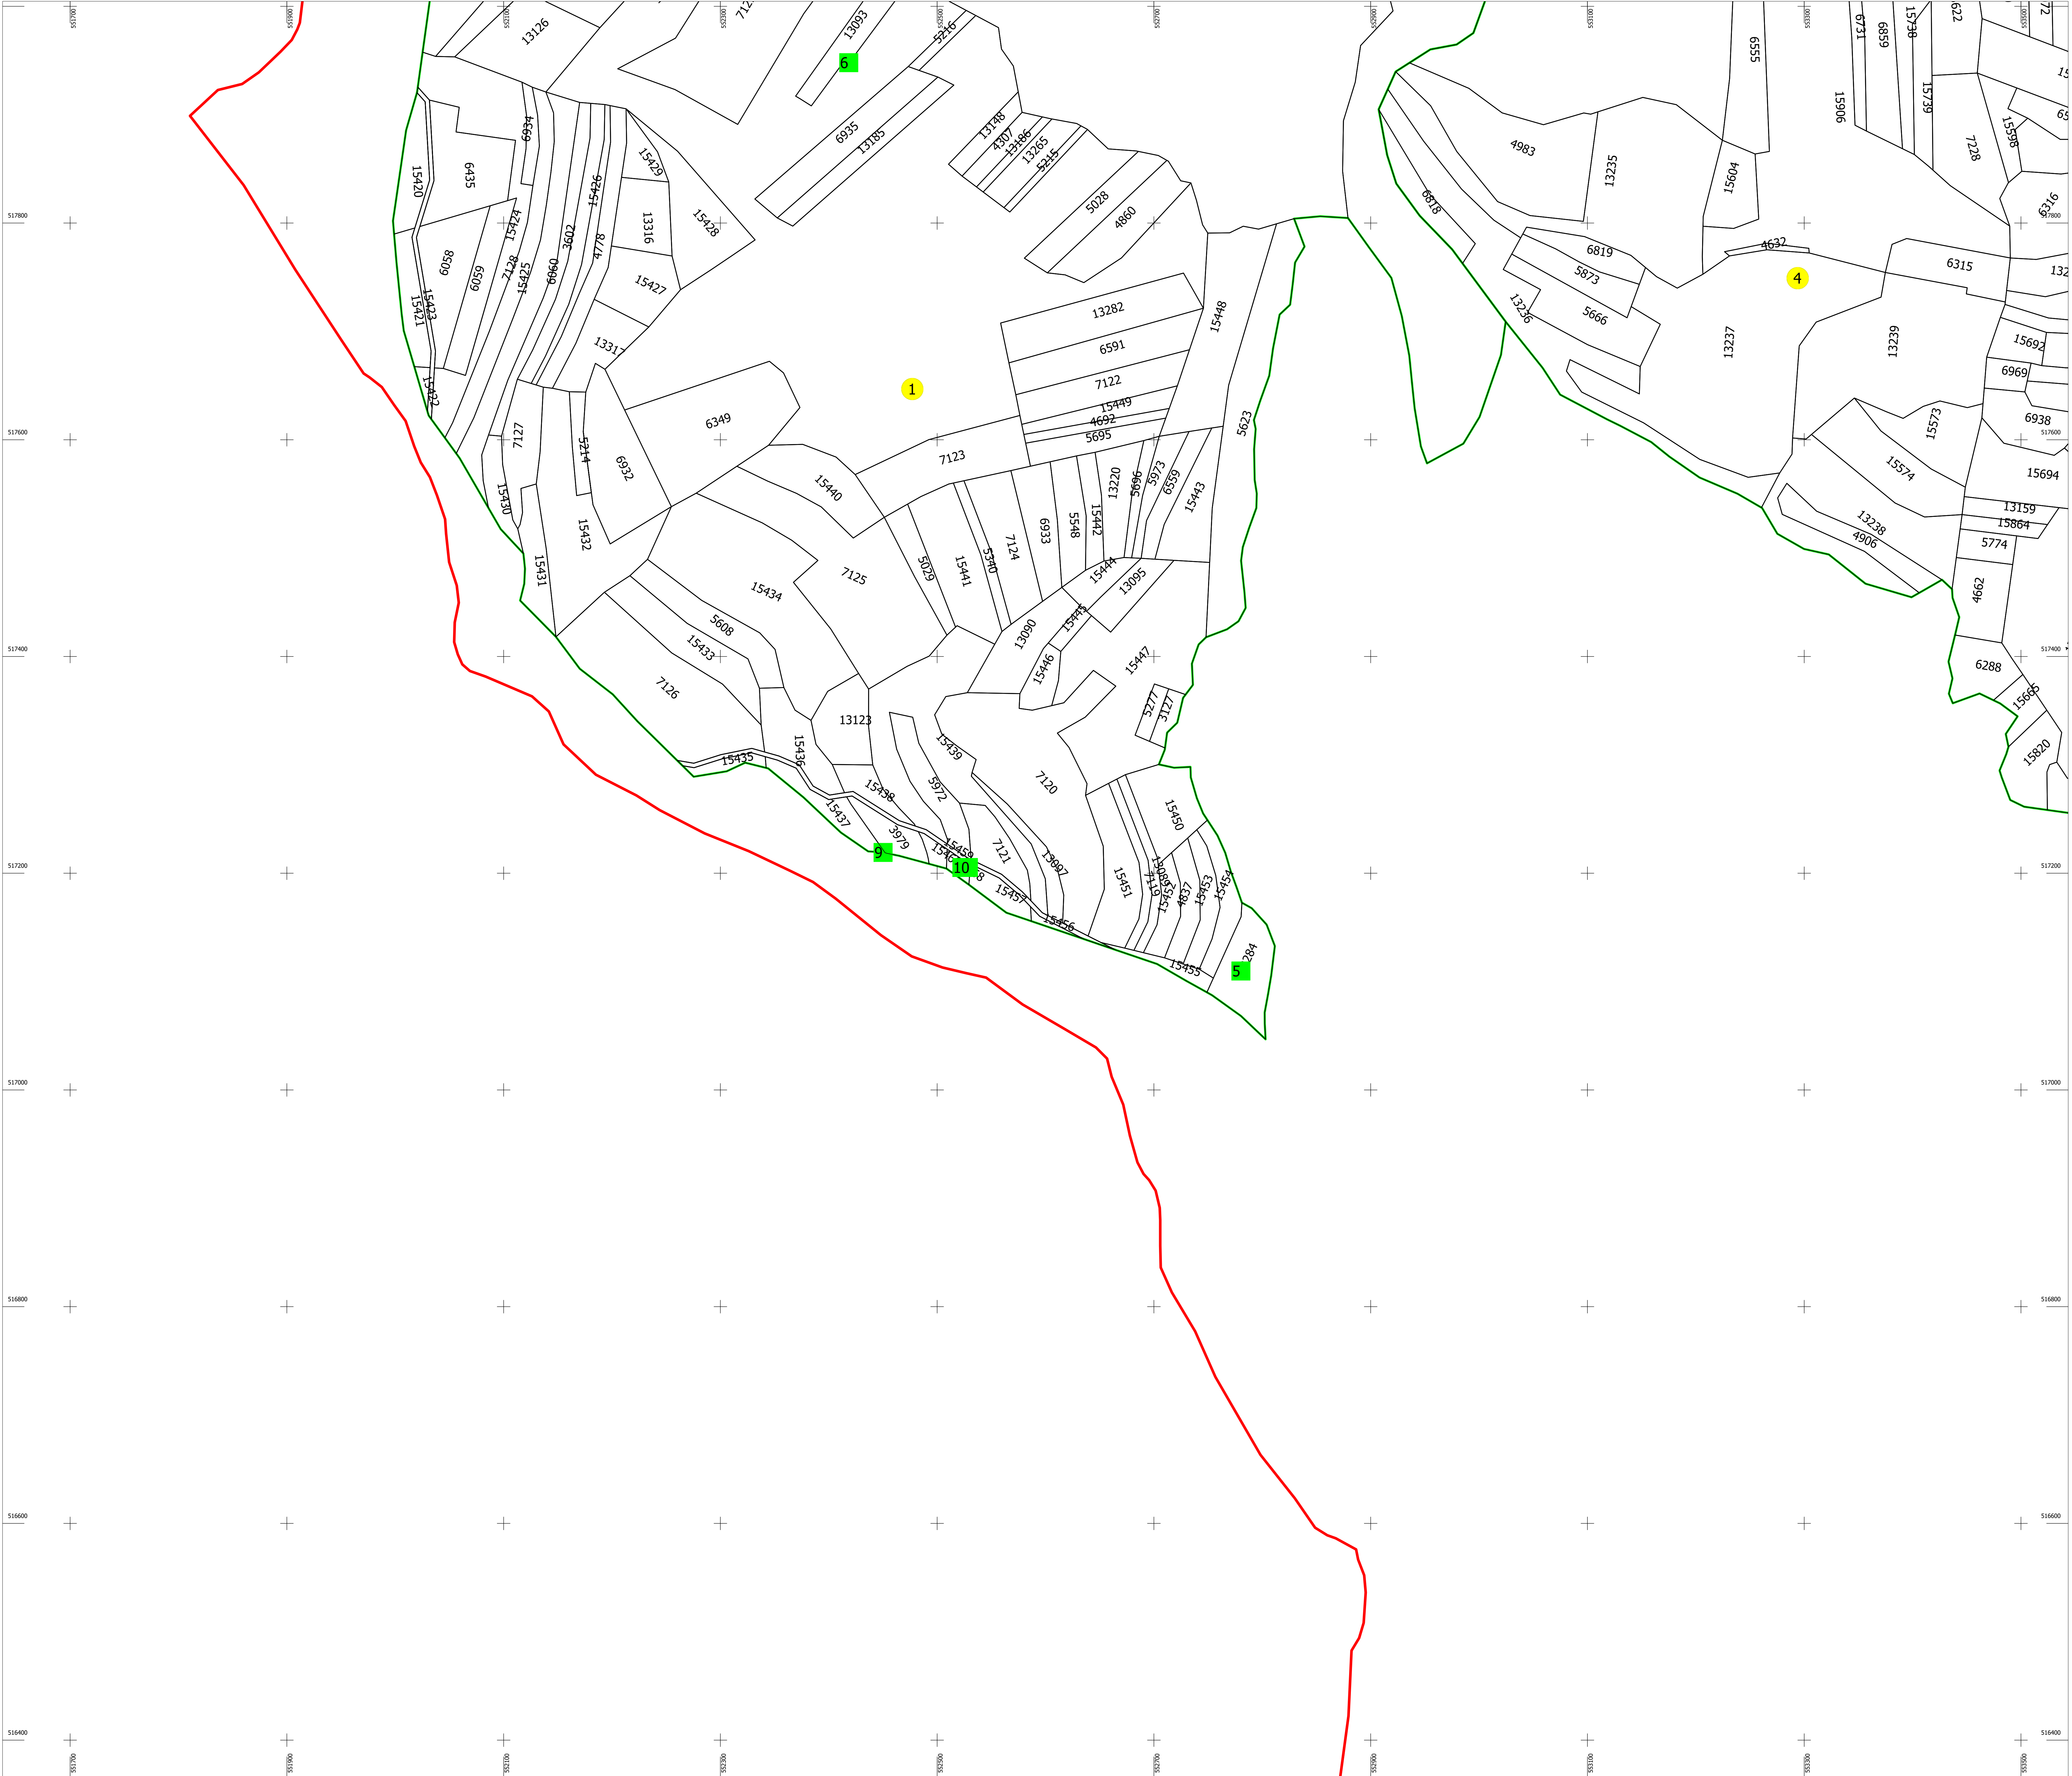

PLAN CADASTRAL
UAT: BATANI
Judet: COVASNA
Sectoare cadastrale:
1, 4
Scara 1:2000
Sistem de proiectie STEREO 1970
Plansa 34

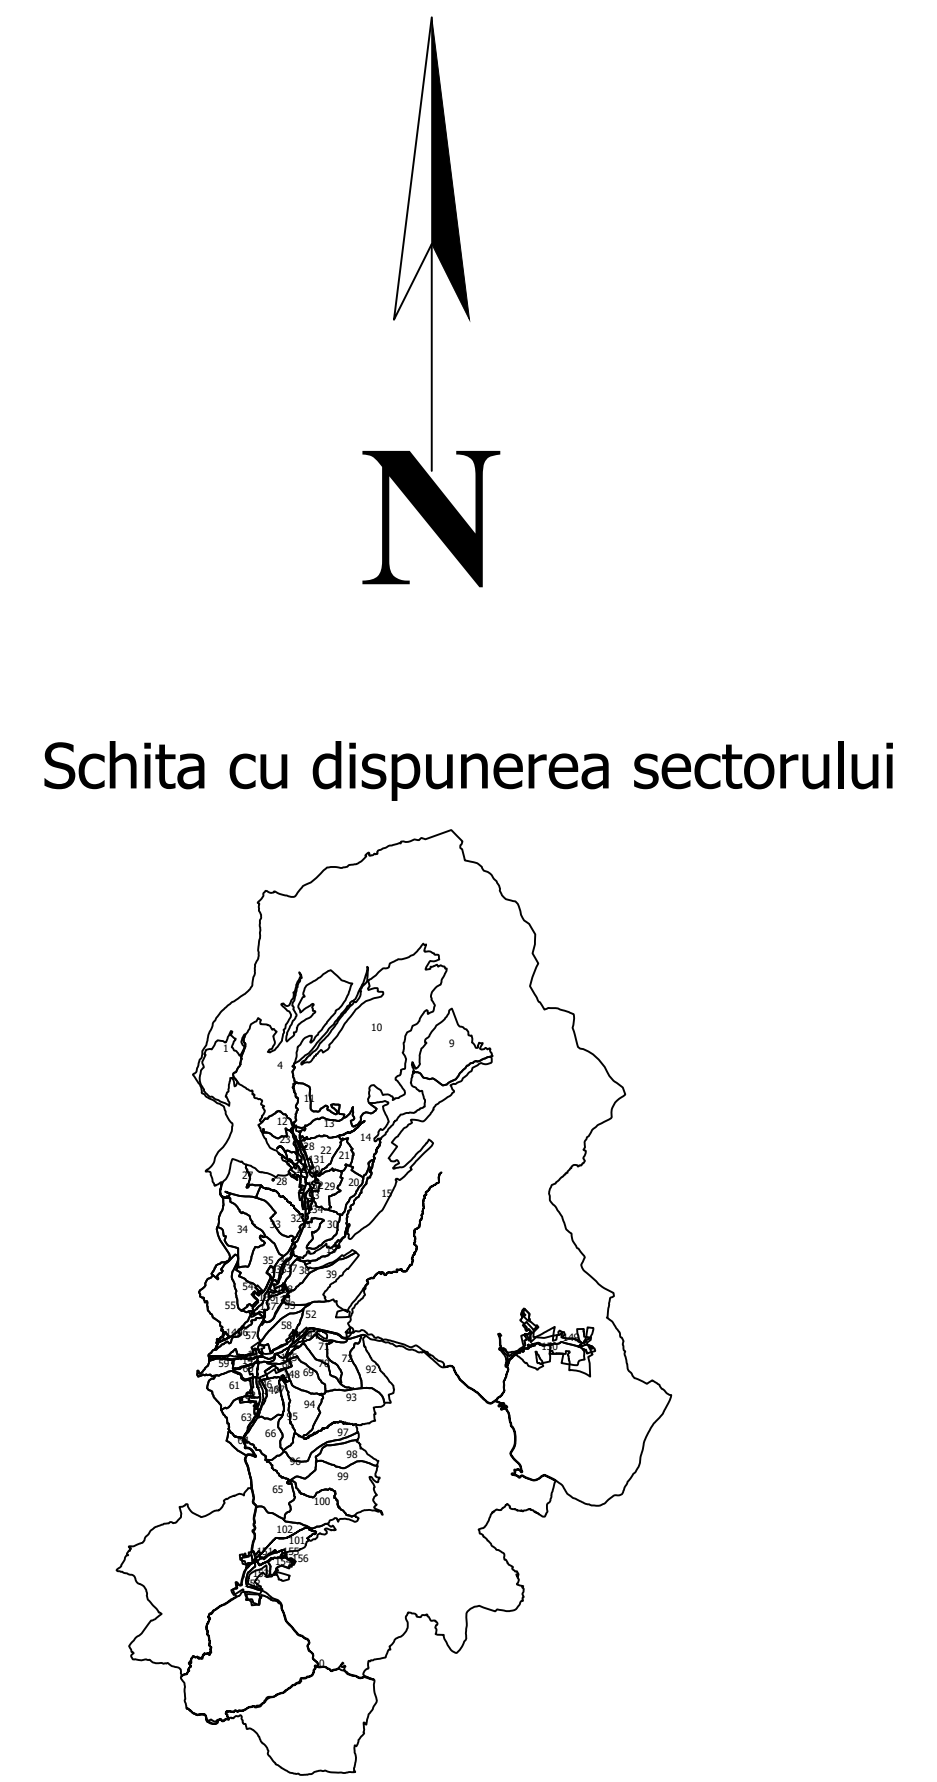

Schema de dispunere a planselor

Plansa 25	Plansa 26	Plansa 27
Plansa 33	Plansa 34	Plansa 35
Plansa 41	Plansa 42	Plansa 43

Legenda:

	Limita sector cadastral
1	Numar sector cadastral
42	Numar tarla
	Limita imobil
	Limita constructie
894	ID imobil
	Numar corp constructie
	Numar postal
Parau	Toponimie
	Limita UAT si teritorii invecinate
	Limita intravilan

Executant: S.C. GEOMATICS INTEGRATED SERVICES S.R.L.

Data: NOIEMBRIE 2025

Acest document a fost semnat electronic de catre Paul-Daniel DUMITRU,
reprezentant al S.C. GEOMATICS INTEGRATED SERVICES S.R.L.

Documente spre publicare