



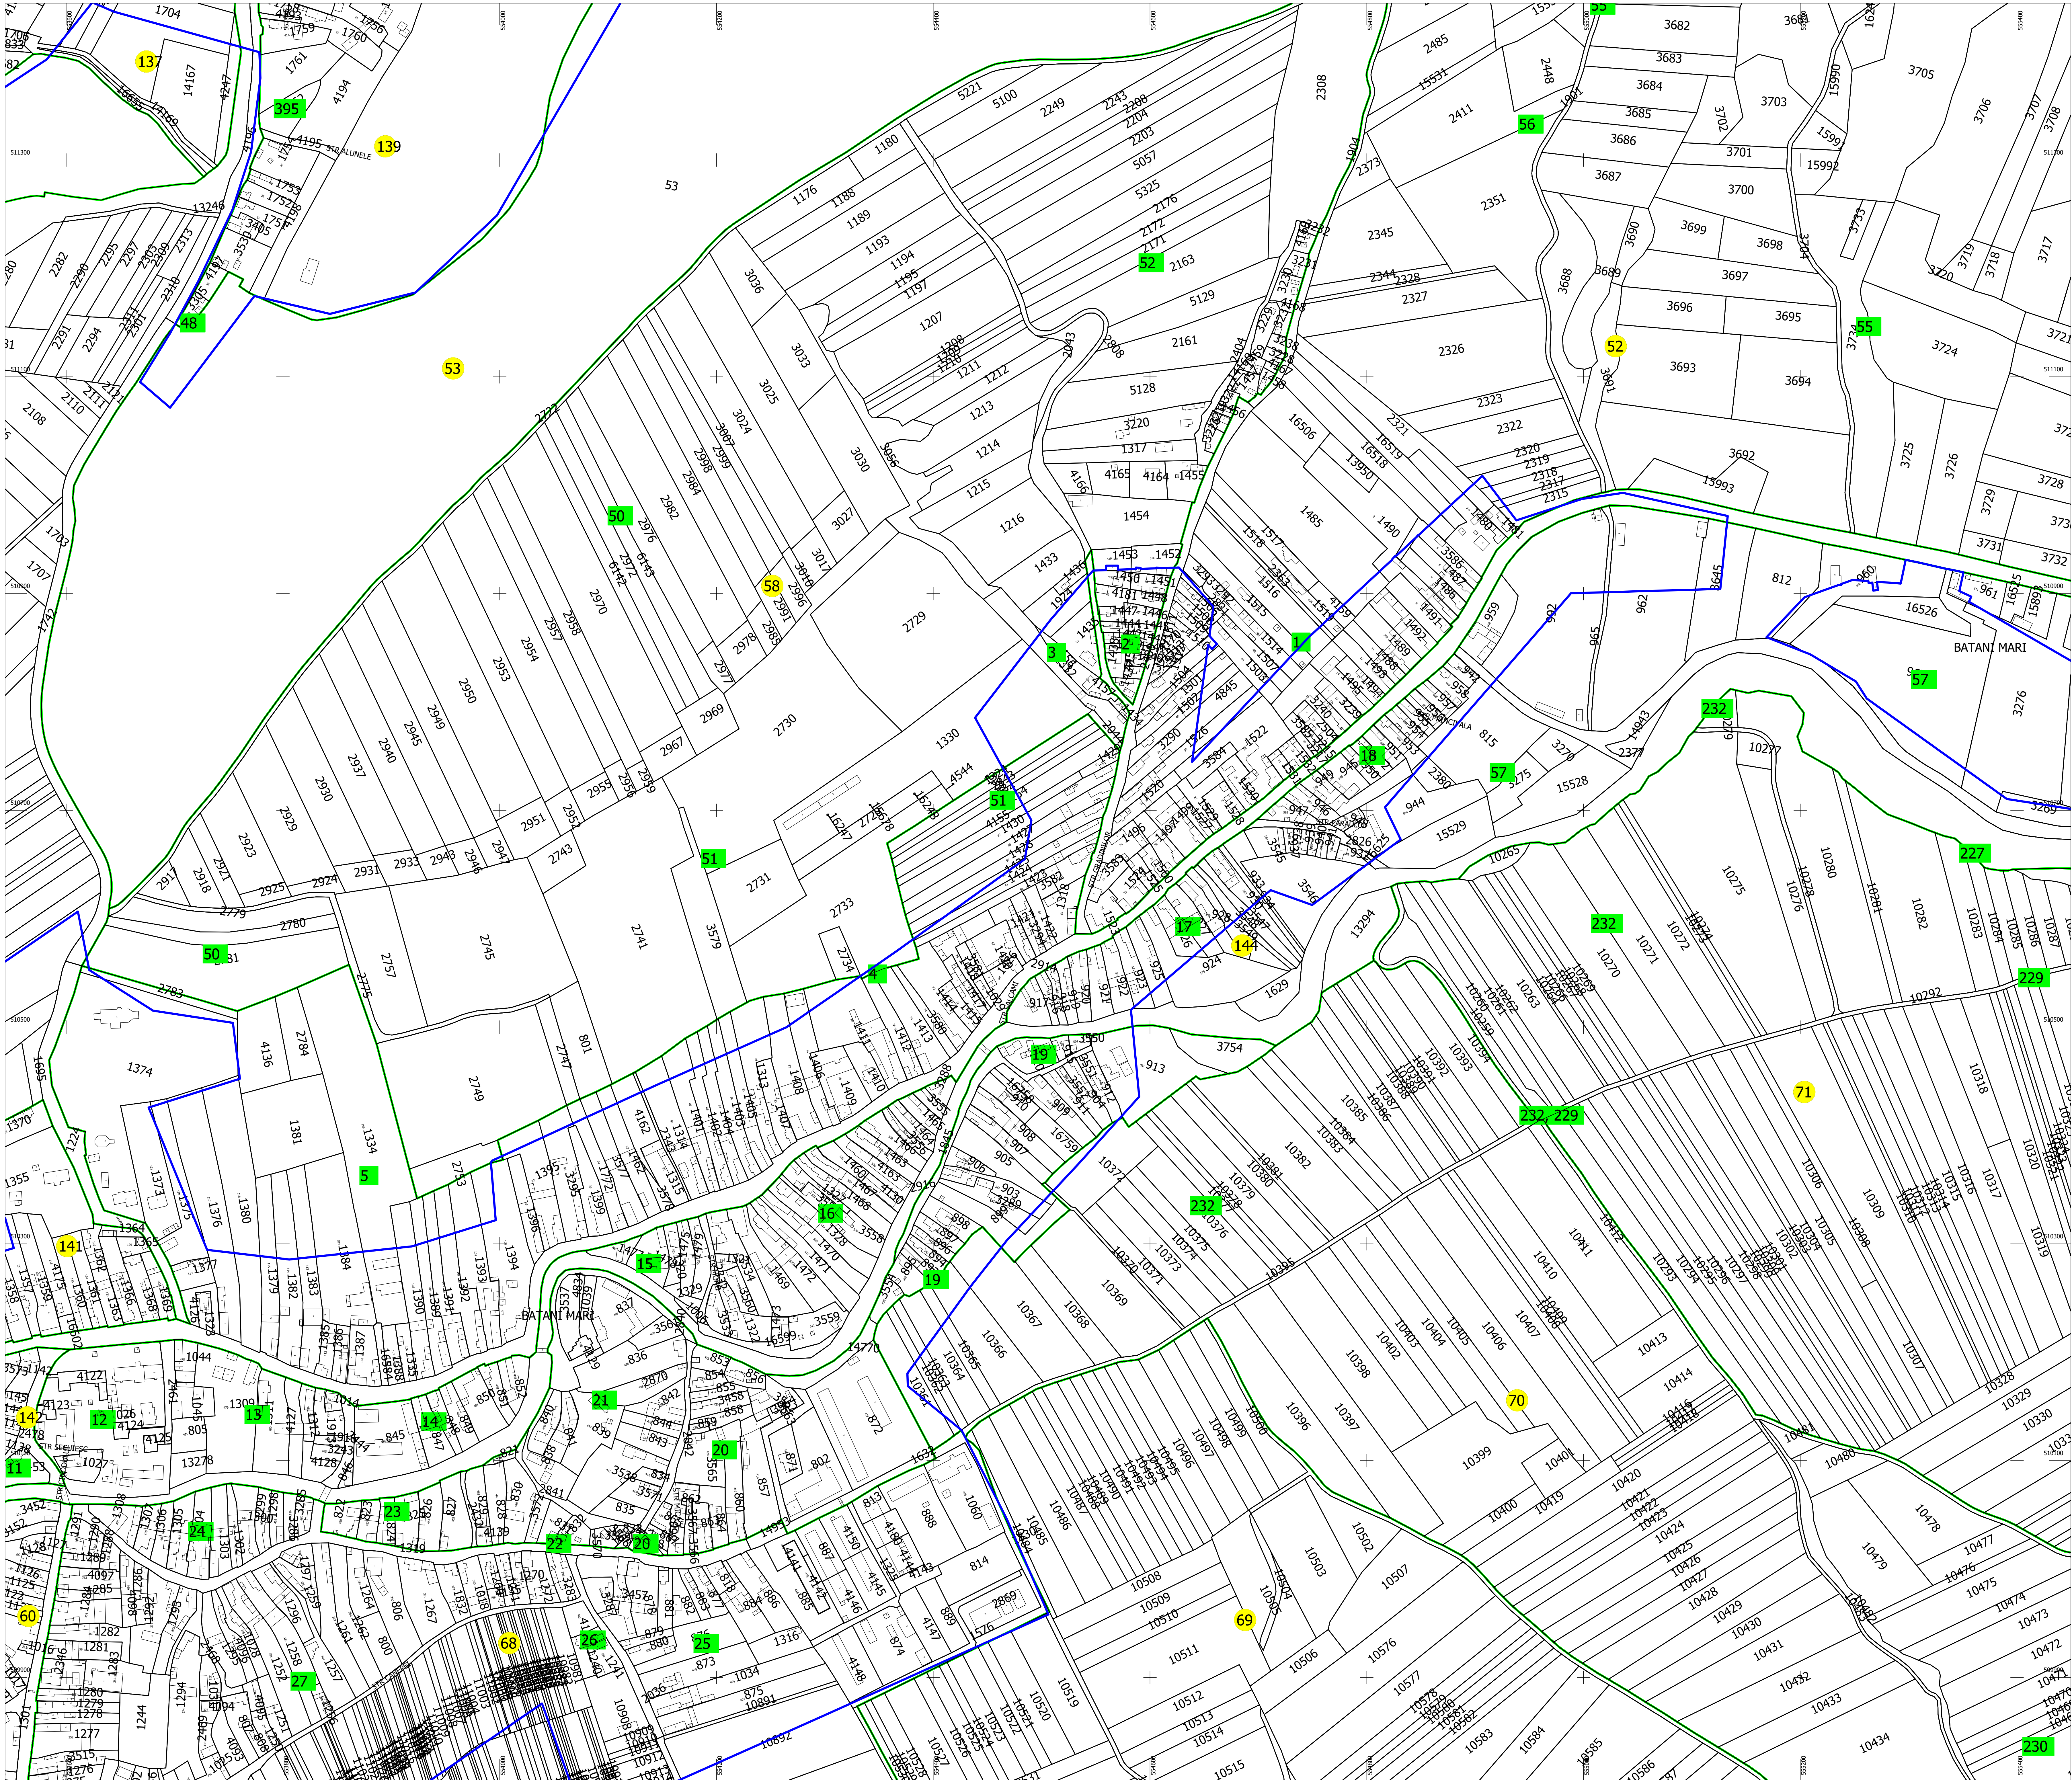

PLAN CADASTRAL
UAT: BATANI
Judet: COVASNA
Sectoare cadastrale:
60, 68, 69, 70, 71, 137, 139, 141, 142,
Scara 1:2000
Sistem de proiectie STEREO 1970
Plansa 67

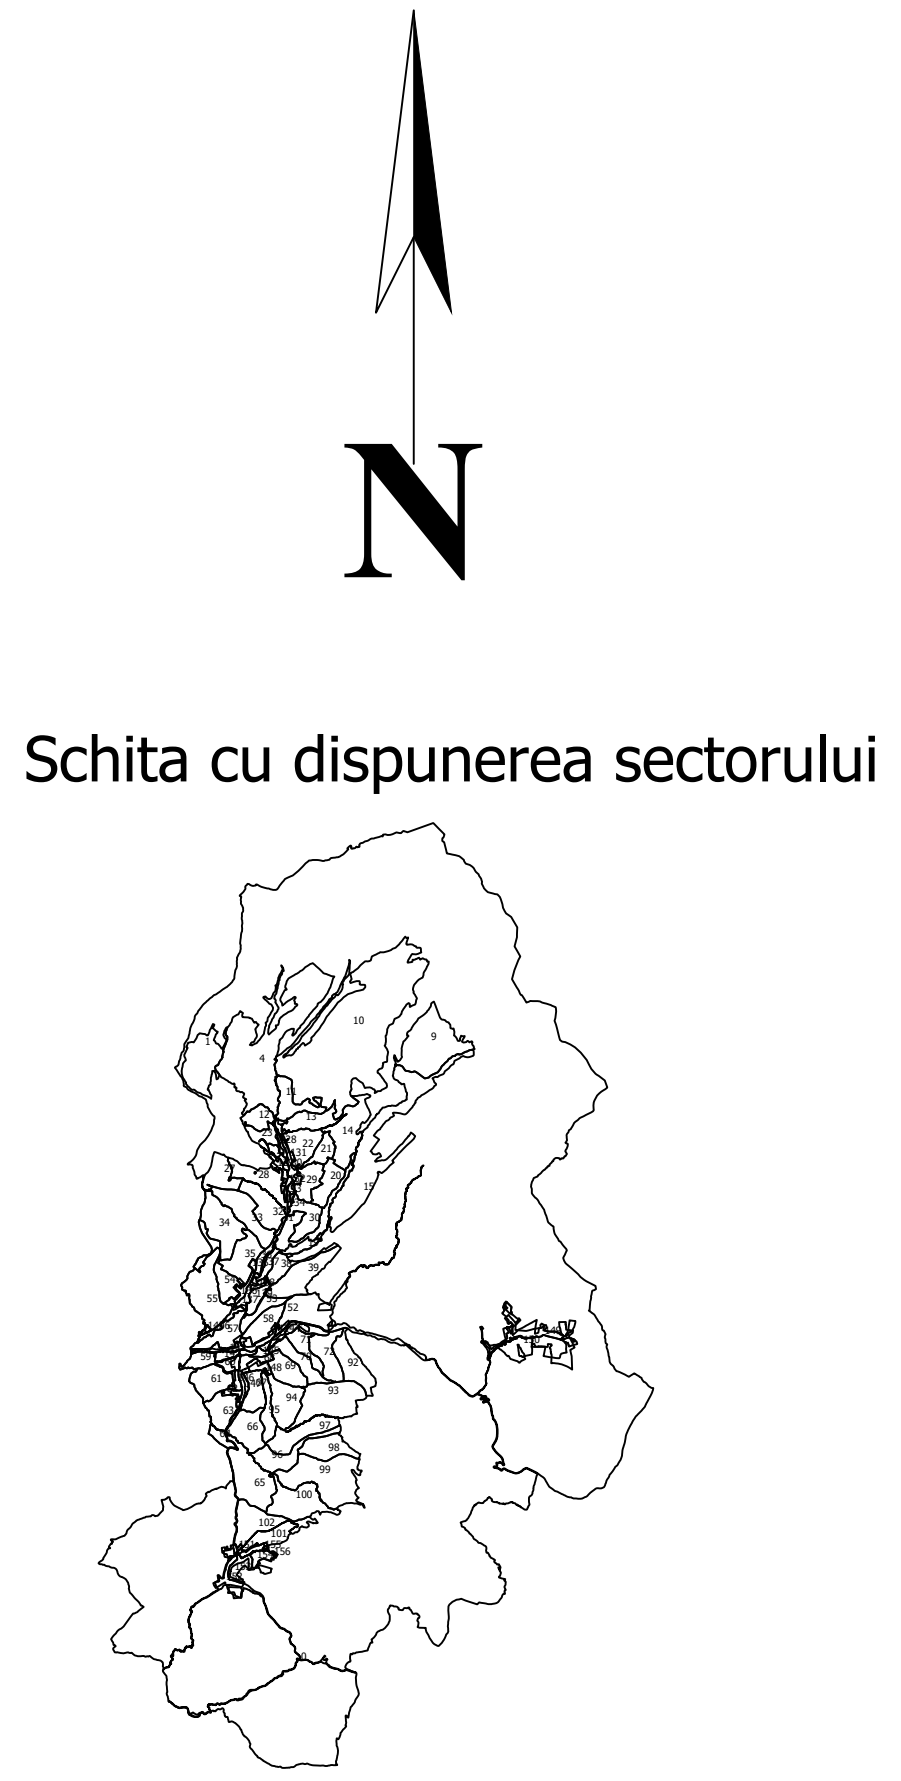

Schema de dispunere a planselor

Plansa 58	Plansa 59	Plansa 60
Plansa 66	Plansa 67	Plansa 68
Plansa 74	Plansa 75	Plansa 76

Legenda:

—	Limita sector cadastral
1	Numar sector cadastral
42	Numar tarla
—	Limita imobil
—	Limita constructie
894	ID imobil
—	Numar corp constructie
—	Numar postal
—	Parau
—	Toponimie
—	Limita UAT si teritorii invecinate
—	Limita intravilan

Executant: S.C. GEOMATICS INTEGRATED SERVICES S.R.L.
Data: OCTOMBRIE 2025
Acest document a fost semnat electronic de catre Paul-Daniel DUMITRU,
reprezentant al S.C. GEOMATICS INTEGRATED SERVICES S.R.L.
Documente spre publicare