




PLAN CADASTRAL
UAT: BATANI
Judet: COVASNA
Sectoare cadastrale:
149, 150
Scara 1:1000
Sistem de proiectie STEREO 1970
Plansa 285

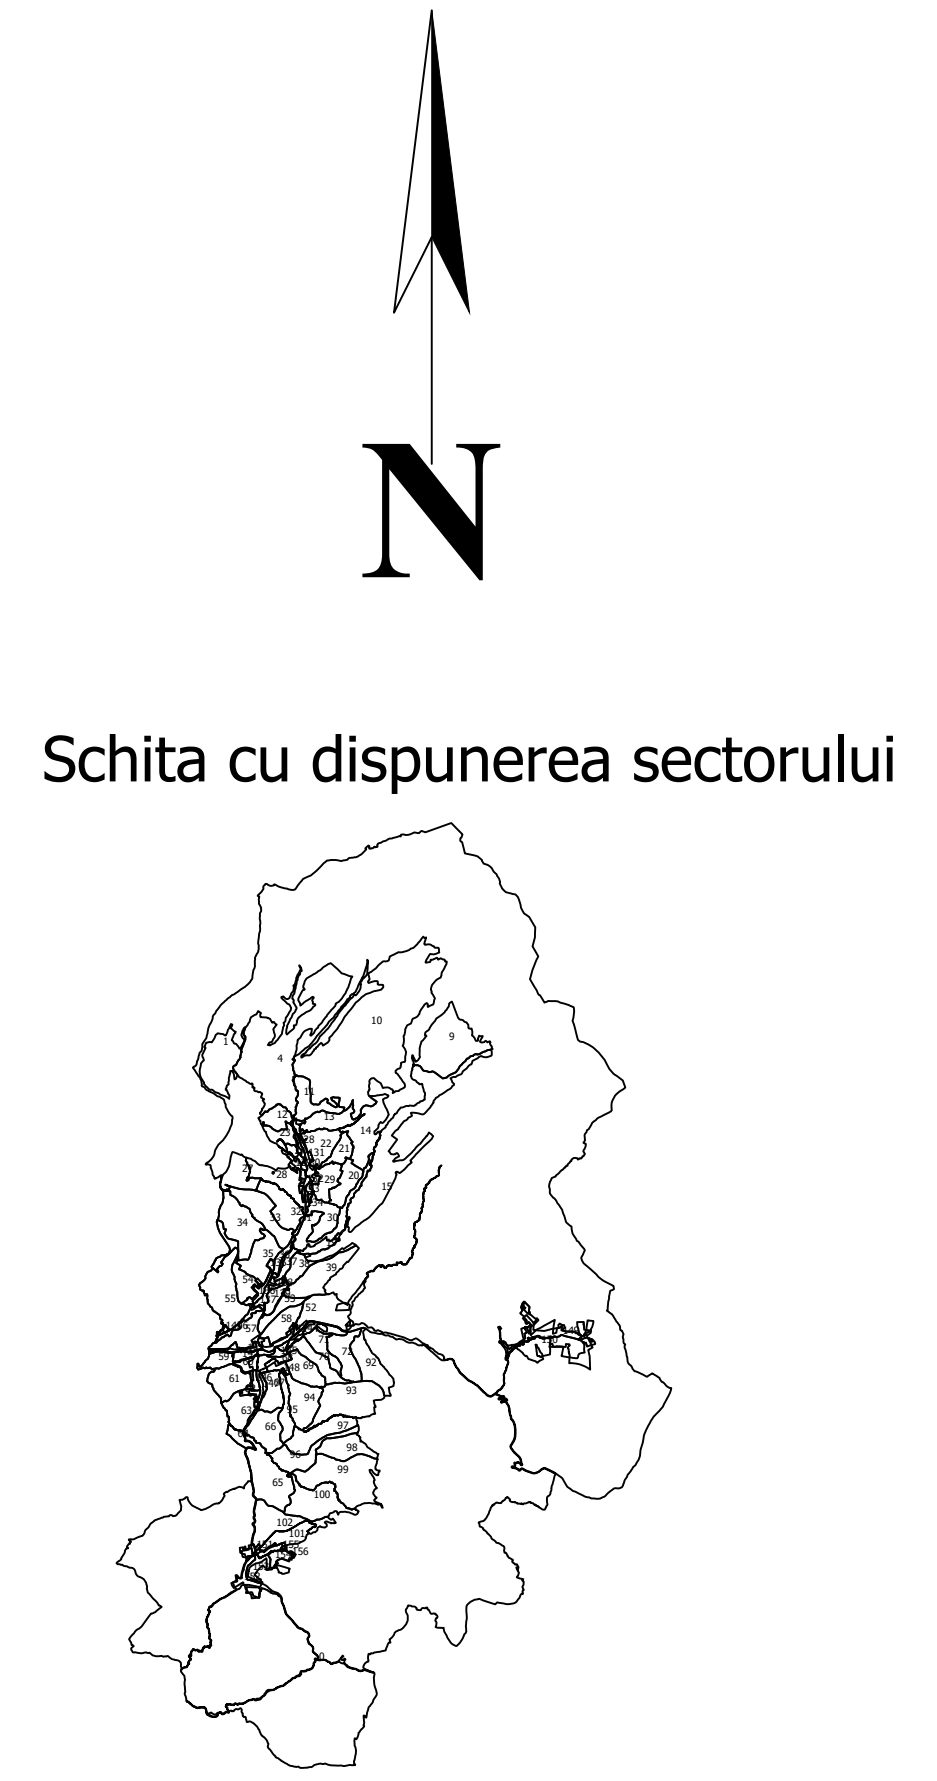

Schita cu dispunerea sectorului

Plansa 268	Plansa 269	Plansa 270
Plansa 284	Plansa 285	Plansa 286
Plansa 300	Plansa 301	Plansa 302

Legenda:	
—	Limita sector cadastral
1	Numar sector cadastral
42	Numar tarla
 	Limita imobil
 	Limita constructie
994	ID imobil
 	Numar corp constructie
 	Numar postal
—	Toponimie
—	Limita UAT si teritorii invecinate
—	Limita intravilan

Executant: S.C. GEOMATICS INTEGRATED SERVICES S.R.L.

Data: NOIEMBRIE 2025

Acest document a fost semnat electronic de catre Paul-Daniel DUMITRU,
reprezentant al S.C. GEOMATICS INTEGRATED SERVICES S.R.L.