

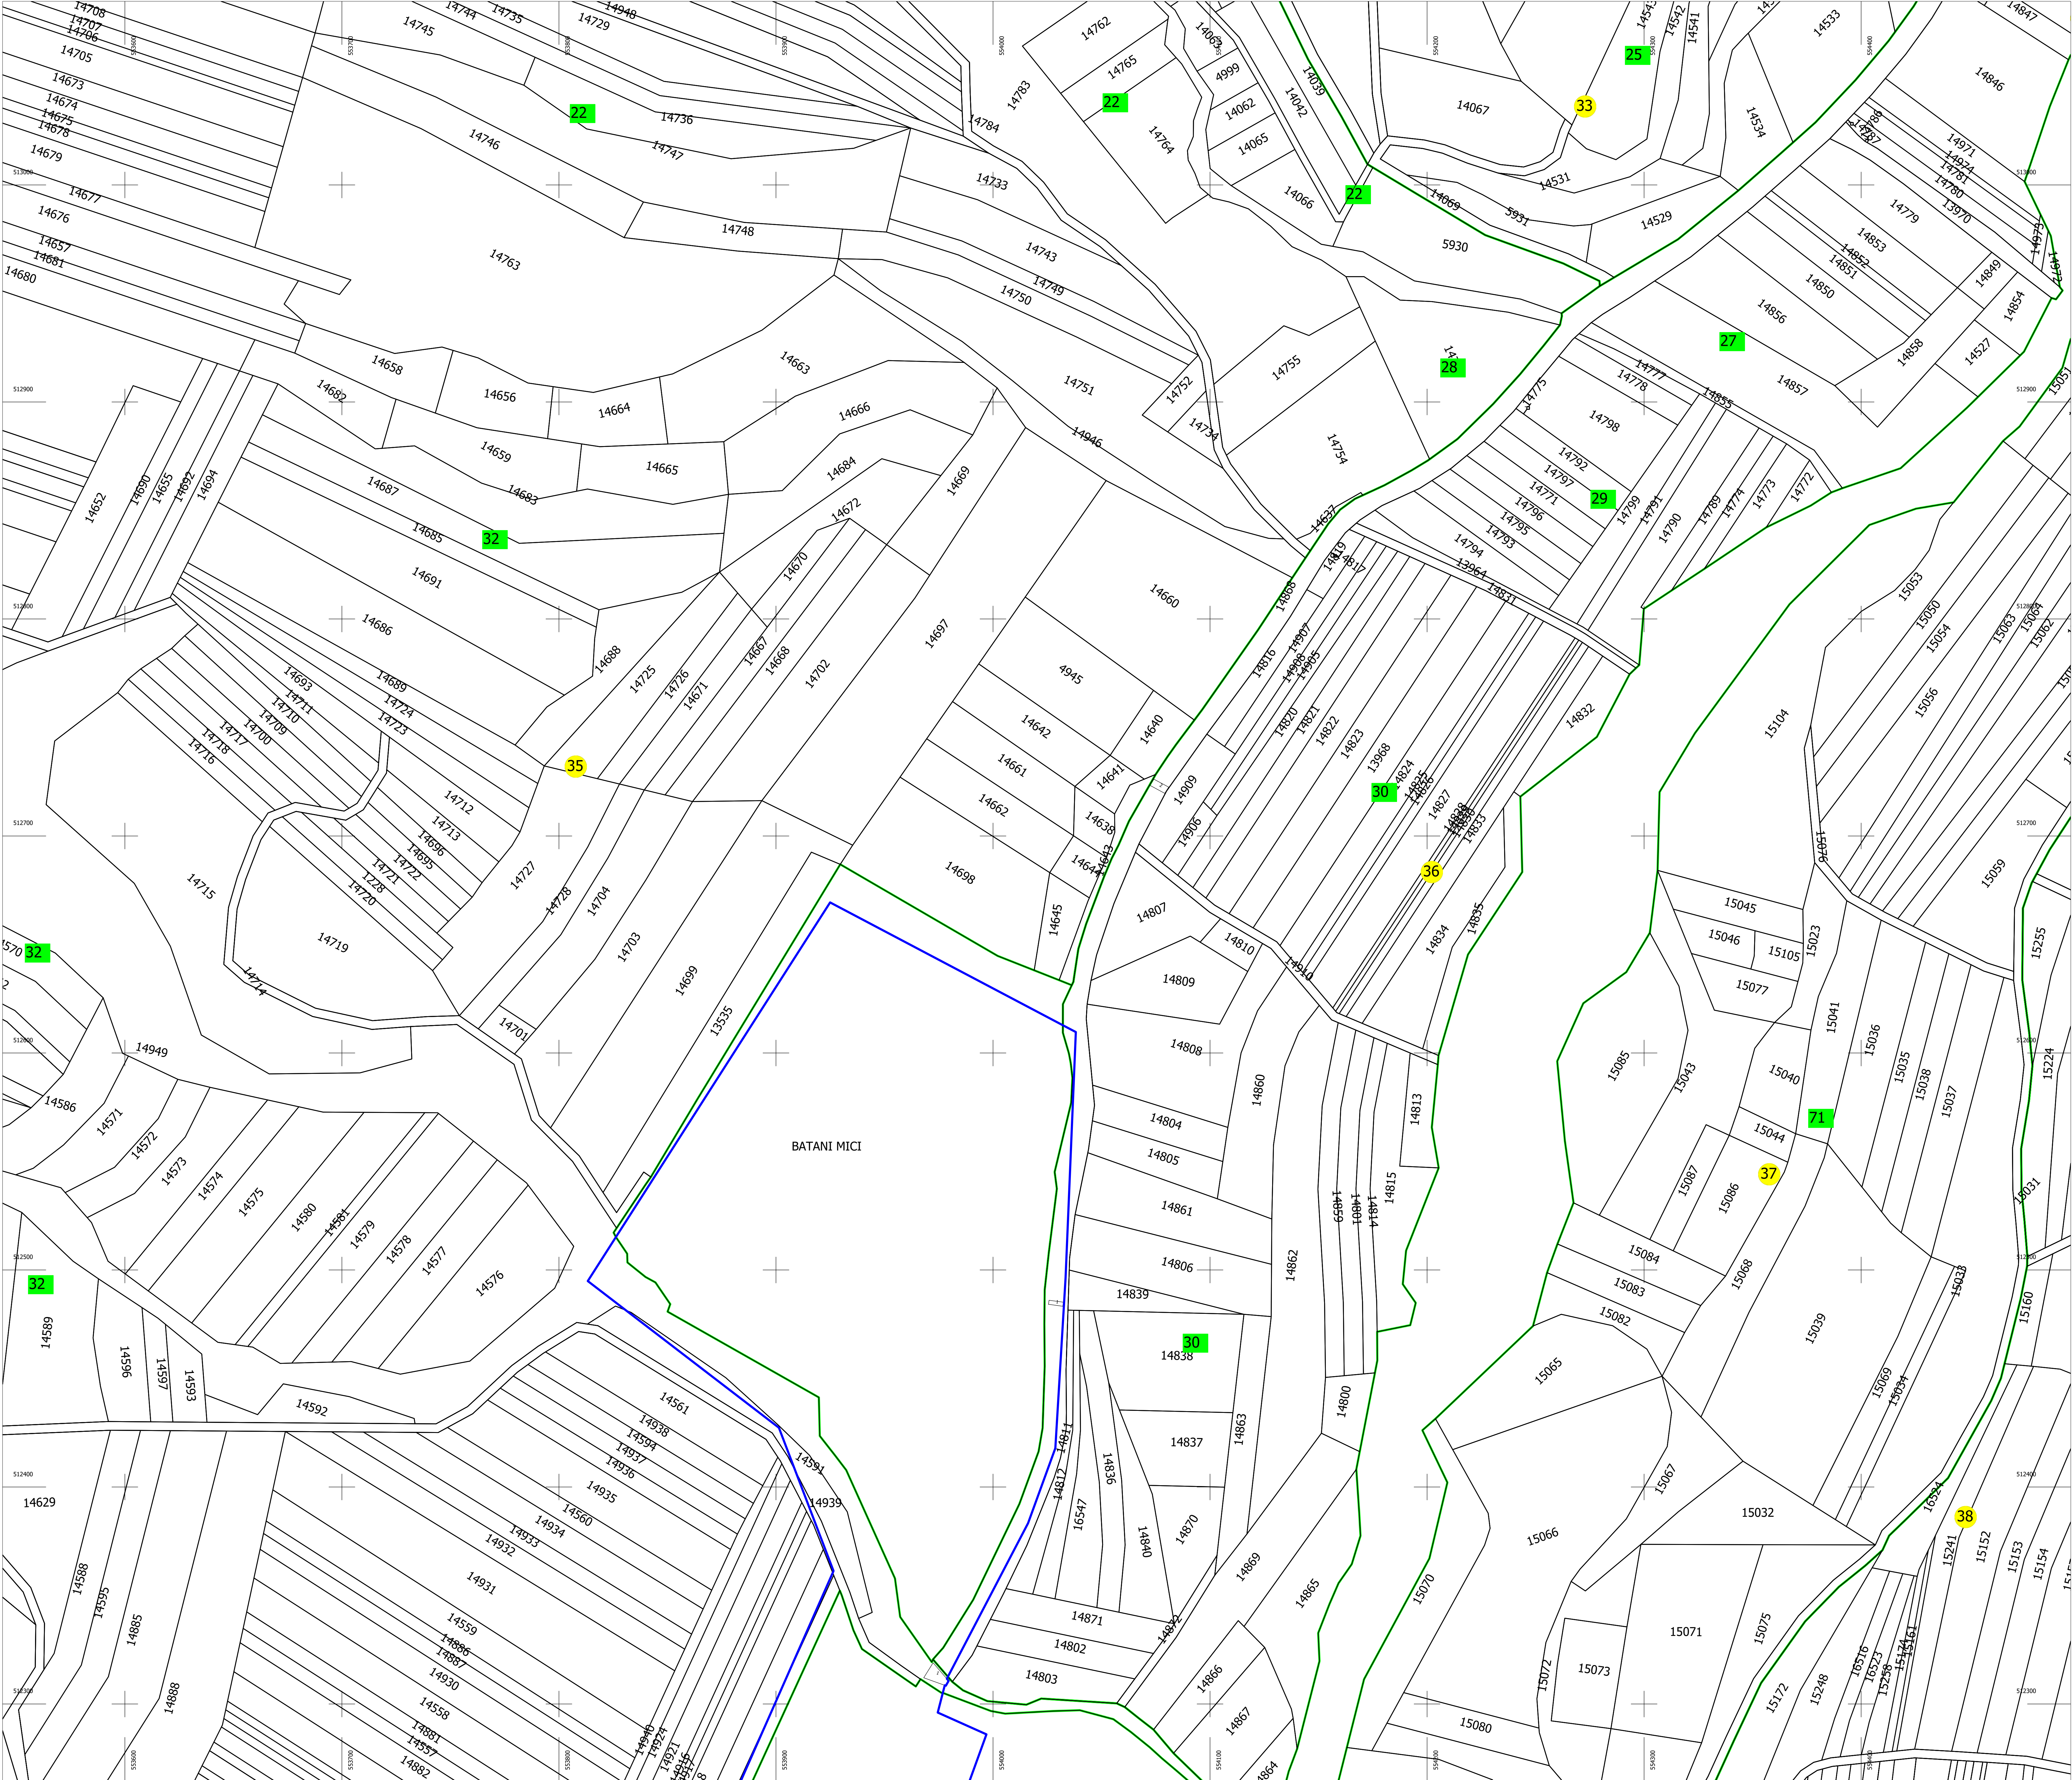


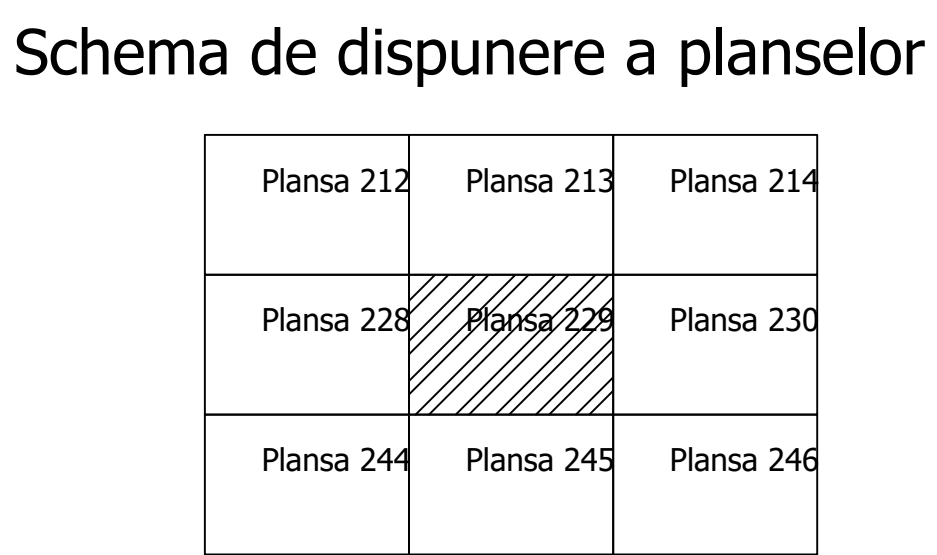

PLAN CADASTRAL
UAT: BATANI
Judet: COVASNA
Sectoare cadastrale:
33, 35, 36, 37, 38
Scara 1:1000
Sistem de proiectie STEREO 1970
Plansa 229

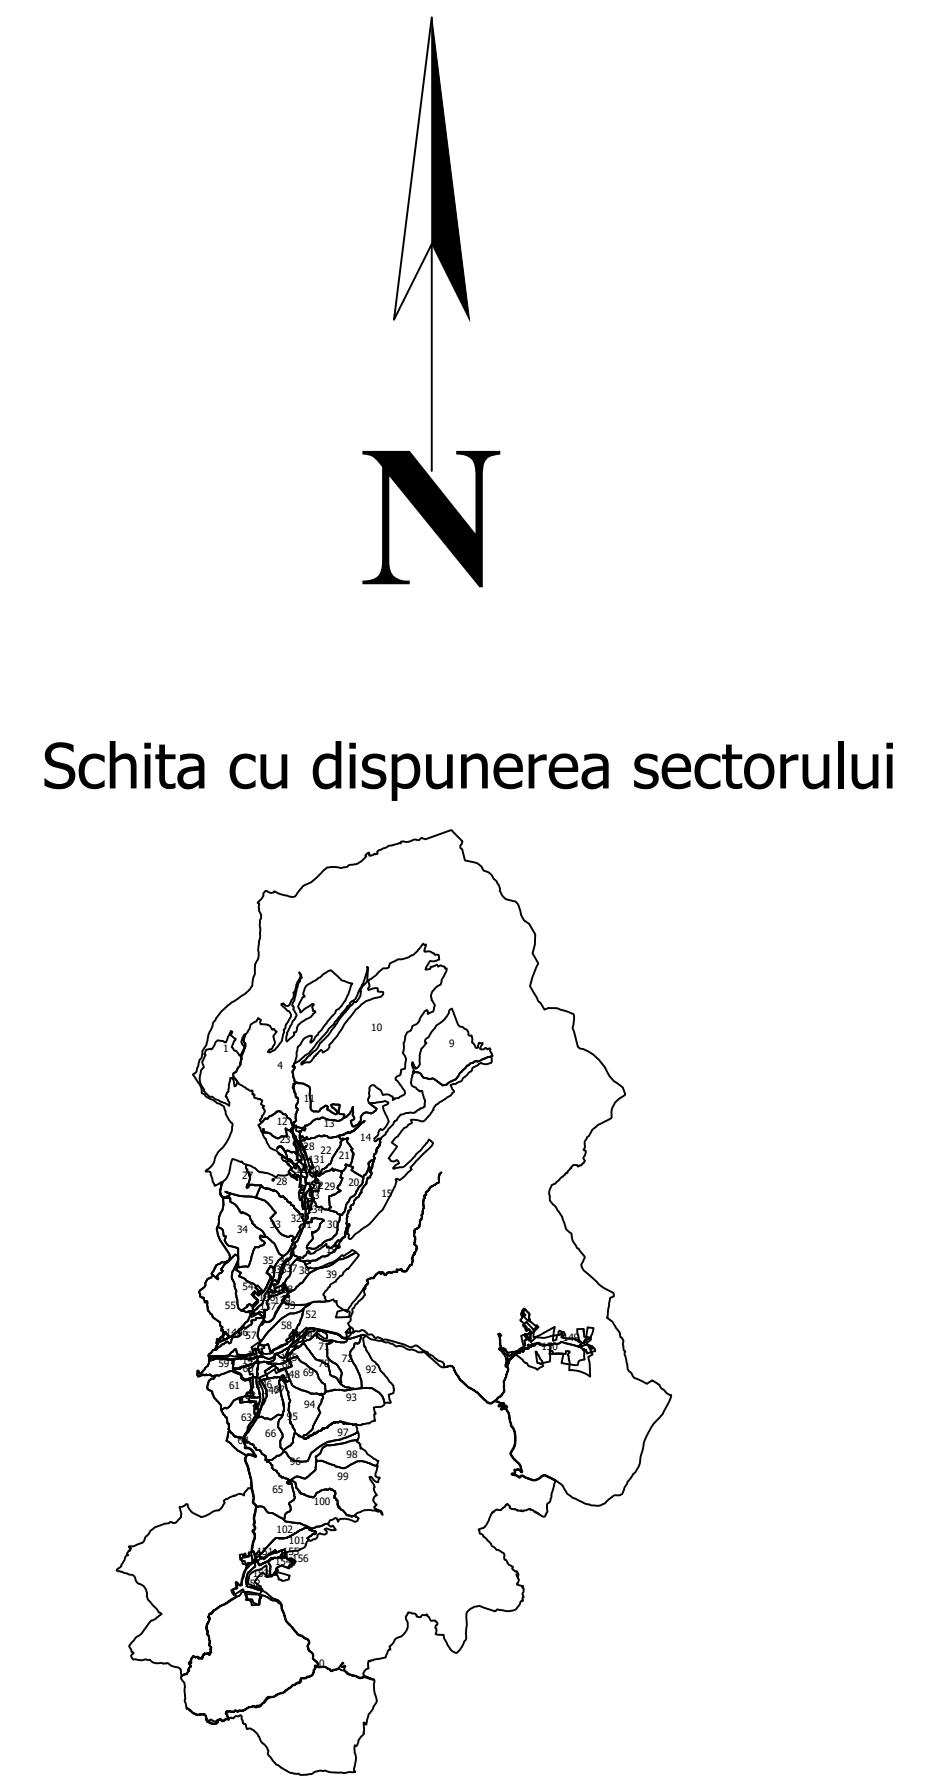

Legenda:

—	Limita sector cadastral
1	Numar sector cadastral
42	Numar tarla
	Limita imobil
	Limita constructie
 994	ID imobil
	Numar corp constructie
	Numar postal
—	Toponimie
—	Limita UAT si teritorii invecinate
—	Limita intravilan

Executant: S.C. GEOMATICS INTEGRATED SERVICES S.R.L.

Data: NOIEMBRIE 2025

Acest document a fost semnat electronic de catre Paul-Daniel DUMITRU,
reprezentant al S.C. GEOMATICS INTEGRATED SERVICES S.R.L.

Documente spre publicare