





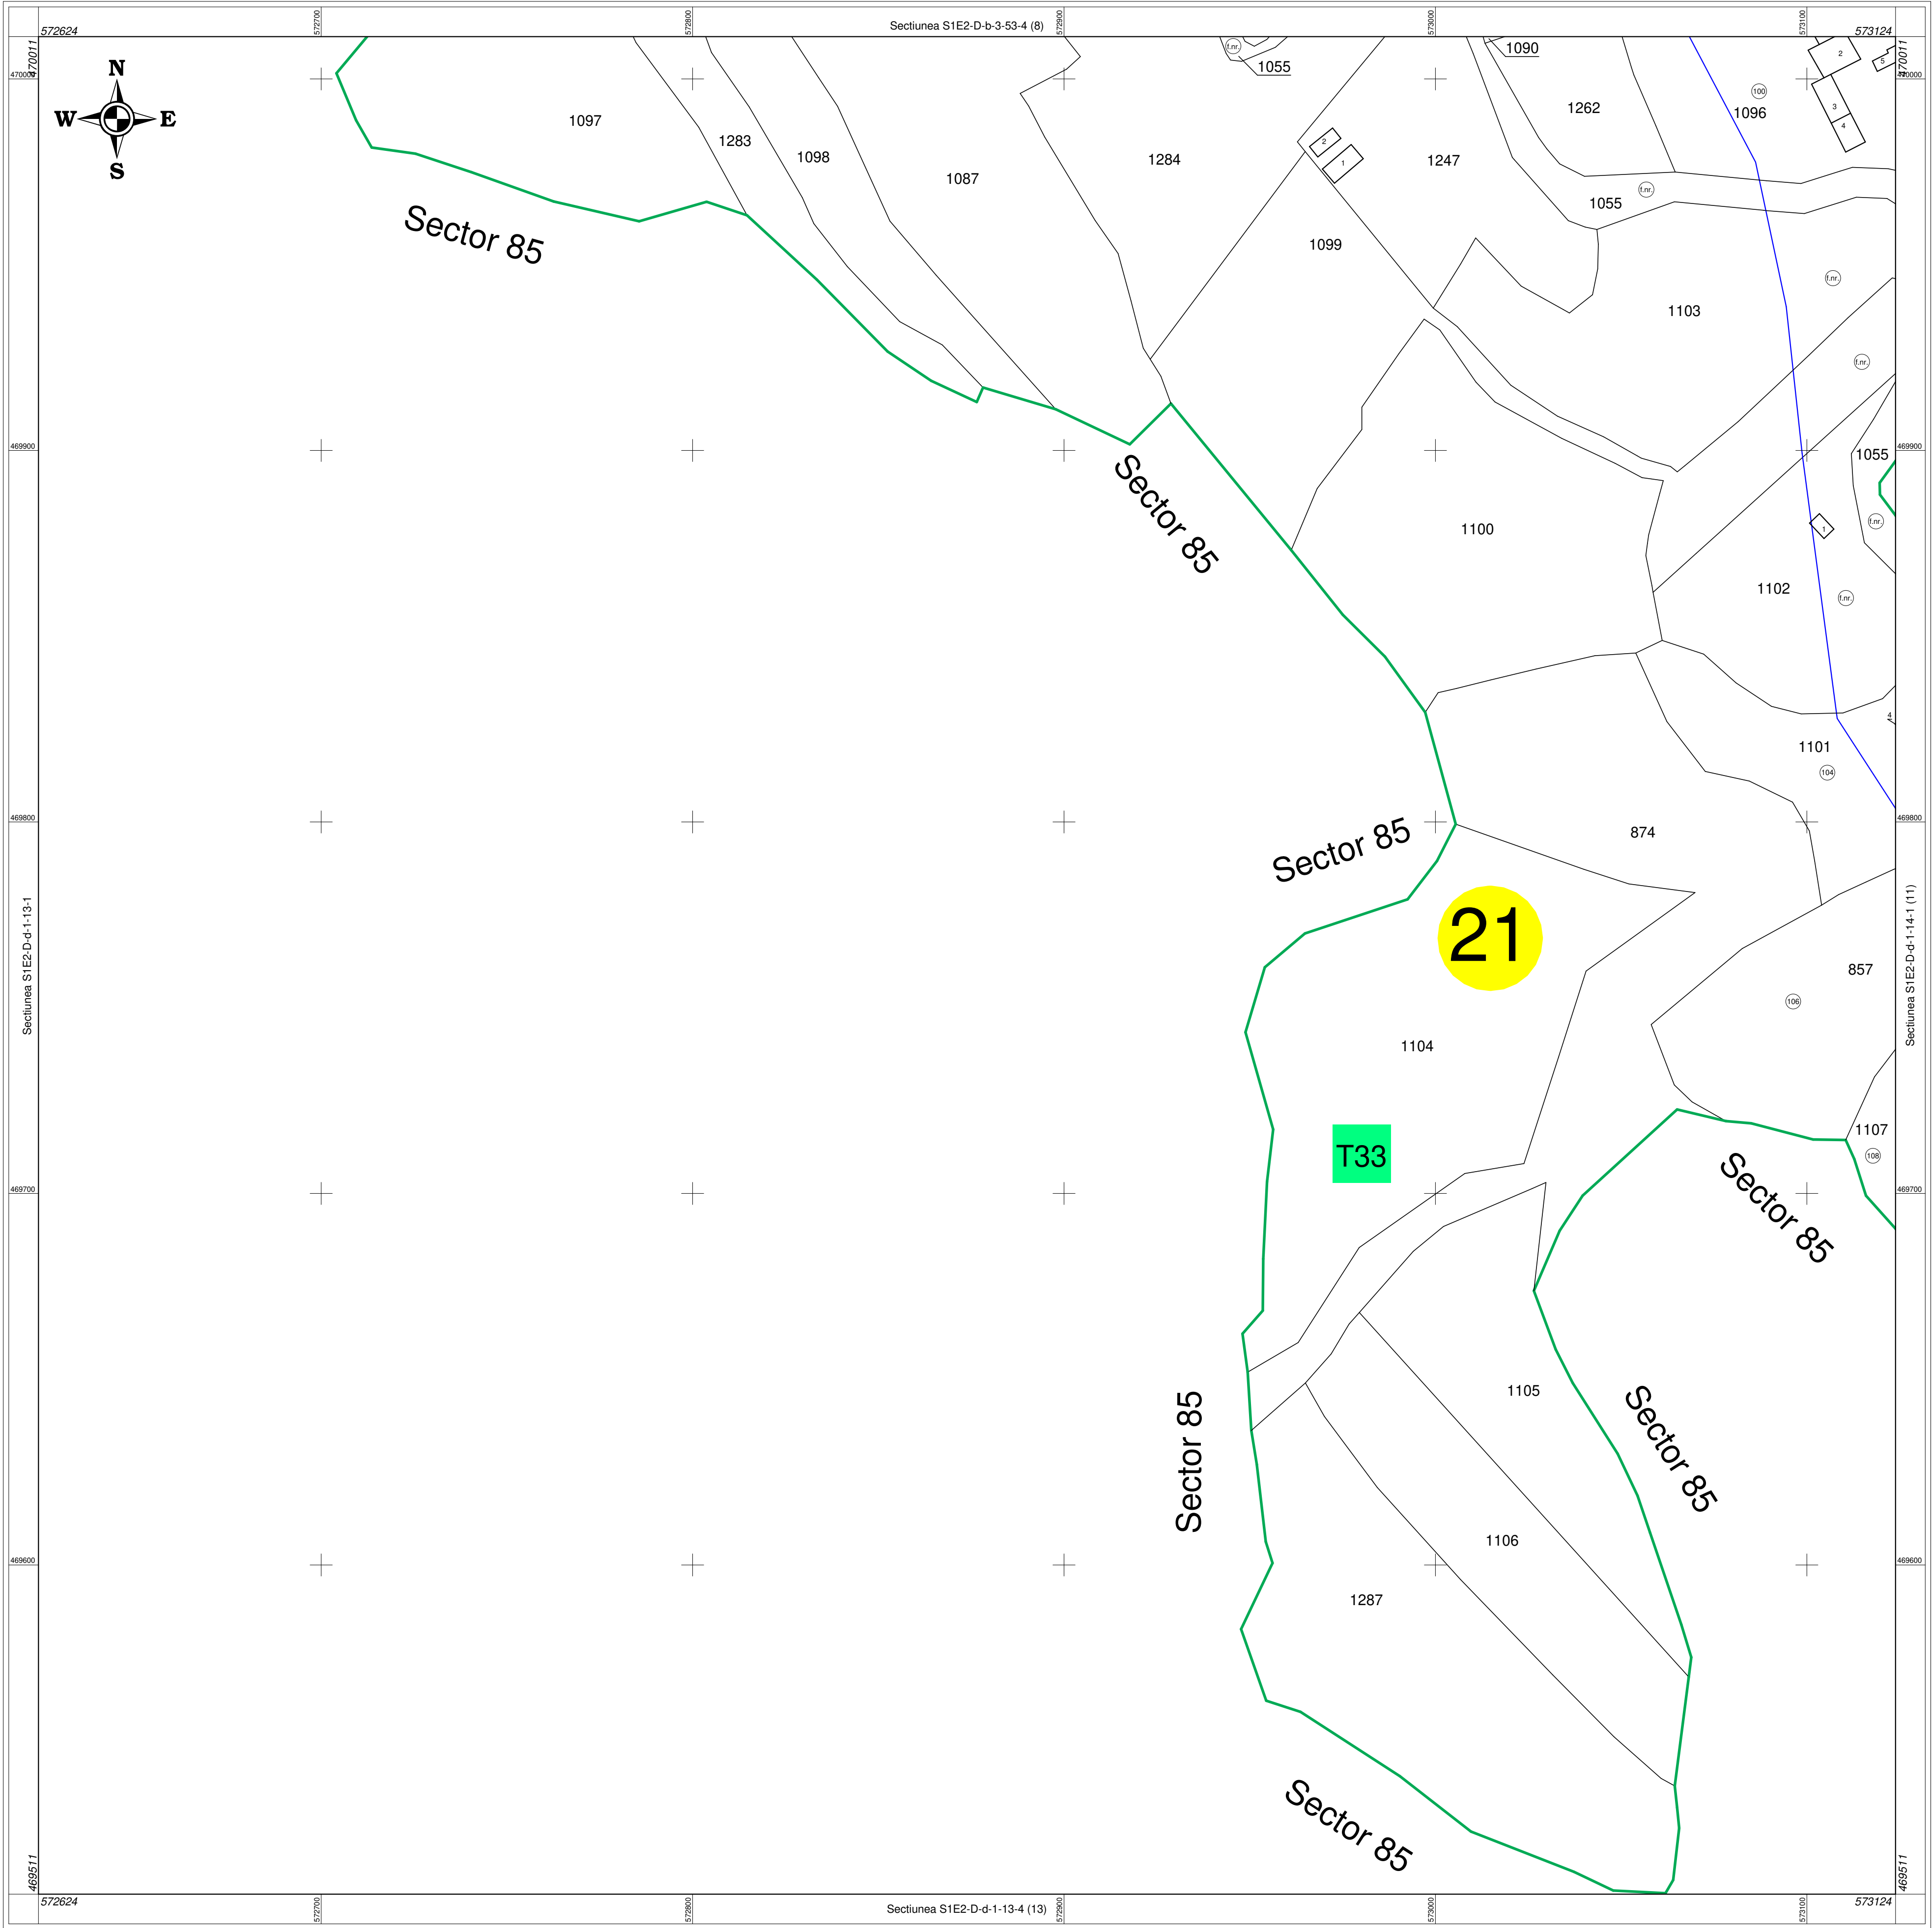


Beneficiar PRIMARIA DOBARLAU

Scara 1:1000

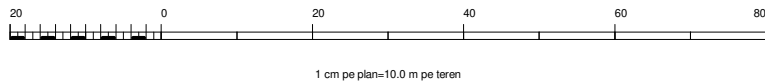

Sistem de proiectie: Stereografic 1970  
Anul aerofotografierii:  
Anul executarii masuratorilor de teren: 2023/2024  
Executat de: S.C.TOPO SERVICE S.A.  
Data intocmirii: 2025-08-22

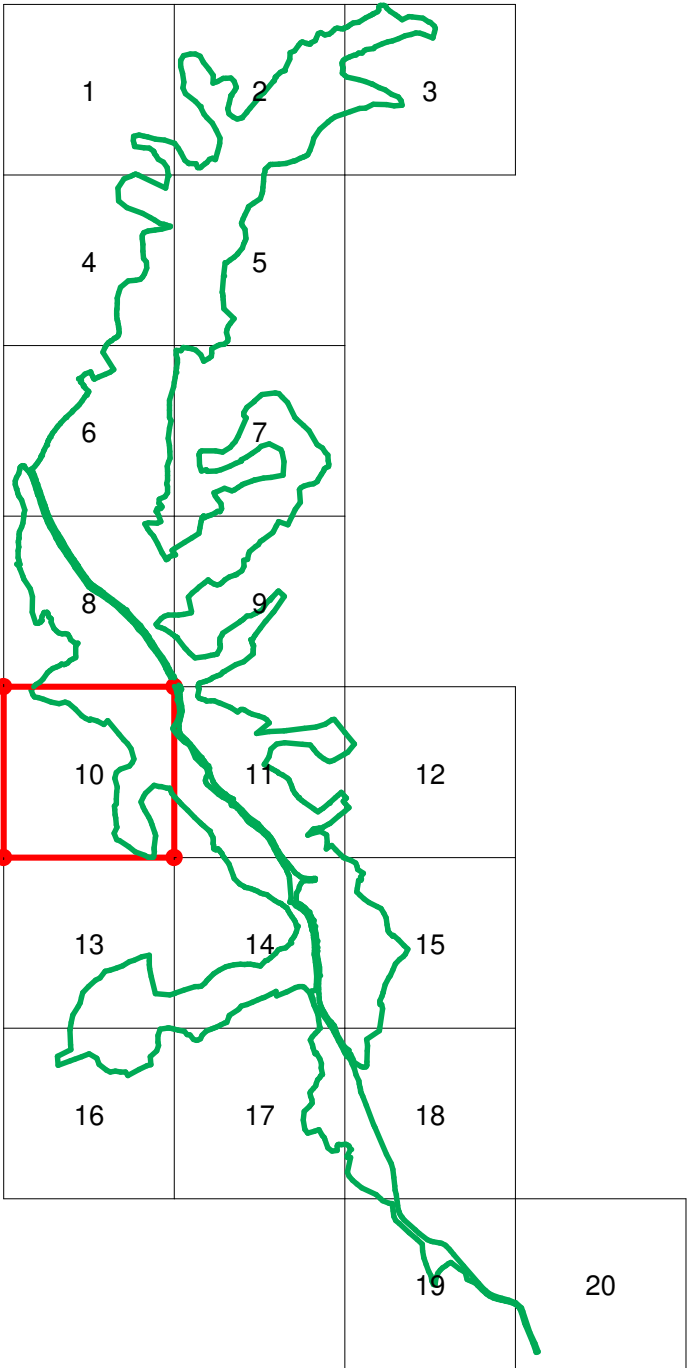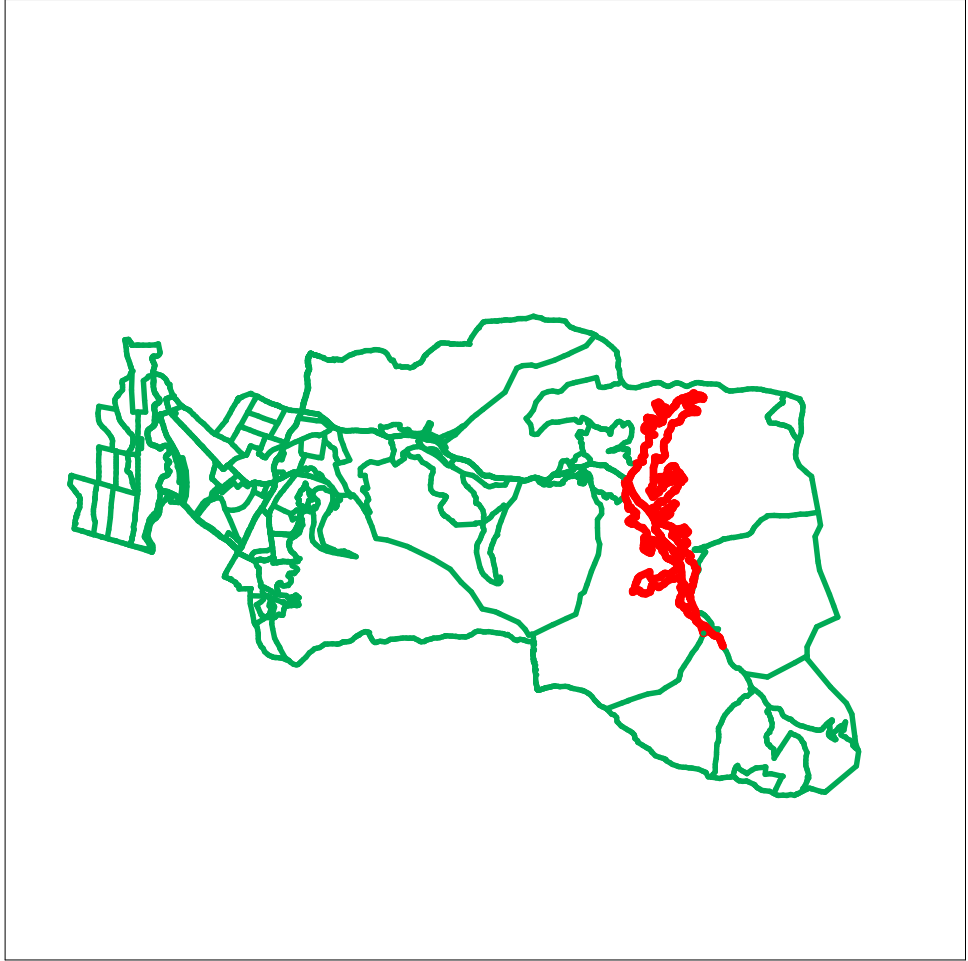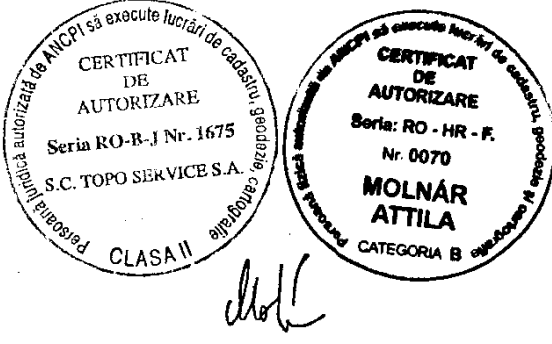

| LEGENDA   |                           |
|---|---------------------------|
| <span style="color: red;">—</span>                                                                           | Limita UAT                |
| <span style="color: green;">—</span>                                                                         | Limita sector cadastral   |
| <span style="color: blue;">—</span>                                                                          | Limita intravilan         |
| <span style="background-color: yellow; border: 1px solid black; border-radius: 50%; padding: 2px;">54</span> | Numar sector              |
| <span style="background-color: green; border: 1px solid black; padding: 2px;">T16</span>                     | Numar tarla               |
| <span style="border: 1px solid black; border-radius: 50%; padding: 2px;">23</span>                           | Nr.postal                 |
| <span style="border: 1px solid black; display: inline-block; width: 10px; height: 10px;"></span>             | Imobil                    |
| <span style="border: 1px solid black; padding: 2px;">32</span>                                               | Identificator imobil      |
| <span style="border: 1px solid black; display: inline-block; width: 10px; height: 10px;"></span>             | Constructie               |
| <span style="border: 1px solid black; padding: 2px;">1</span>                                                | Identificator constructie |