


PLAN CADASTRAL
 UAT: POIAN, JUDETUL: COVASNA, Sect. cad. 39
 "Hegiesko 1, 2, Bartapalagja 1, 2 3"
 Scara 1:2000
 Sistem de proiectie: STEREO '70

Schita cu dispunerea sectoarelor cadastrale

Spre Publicare

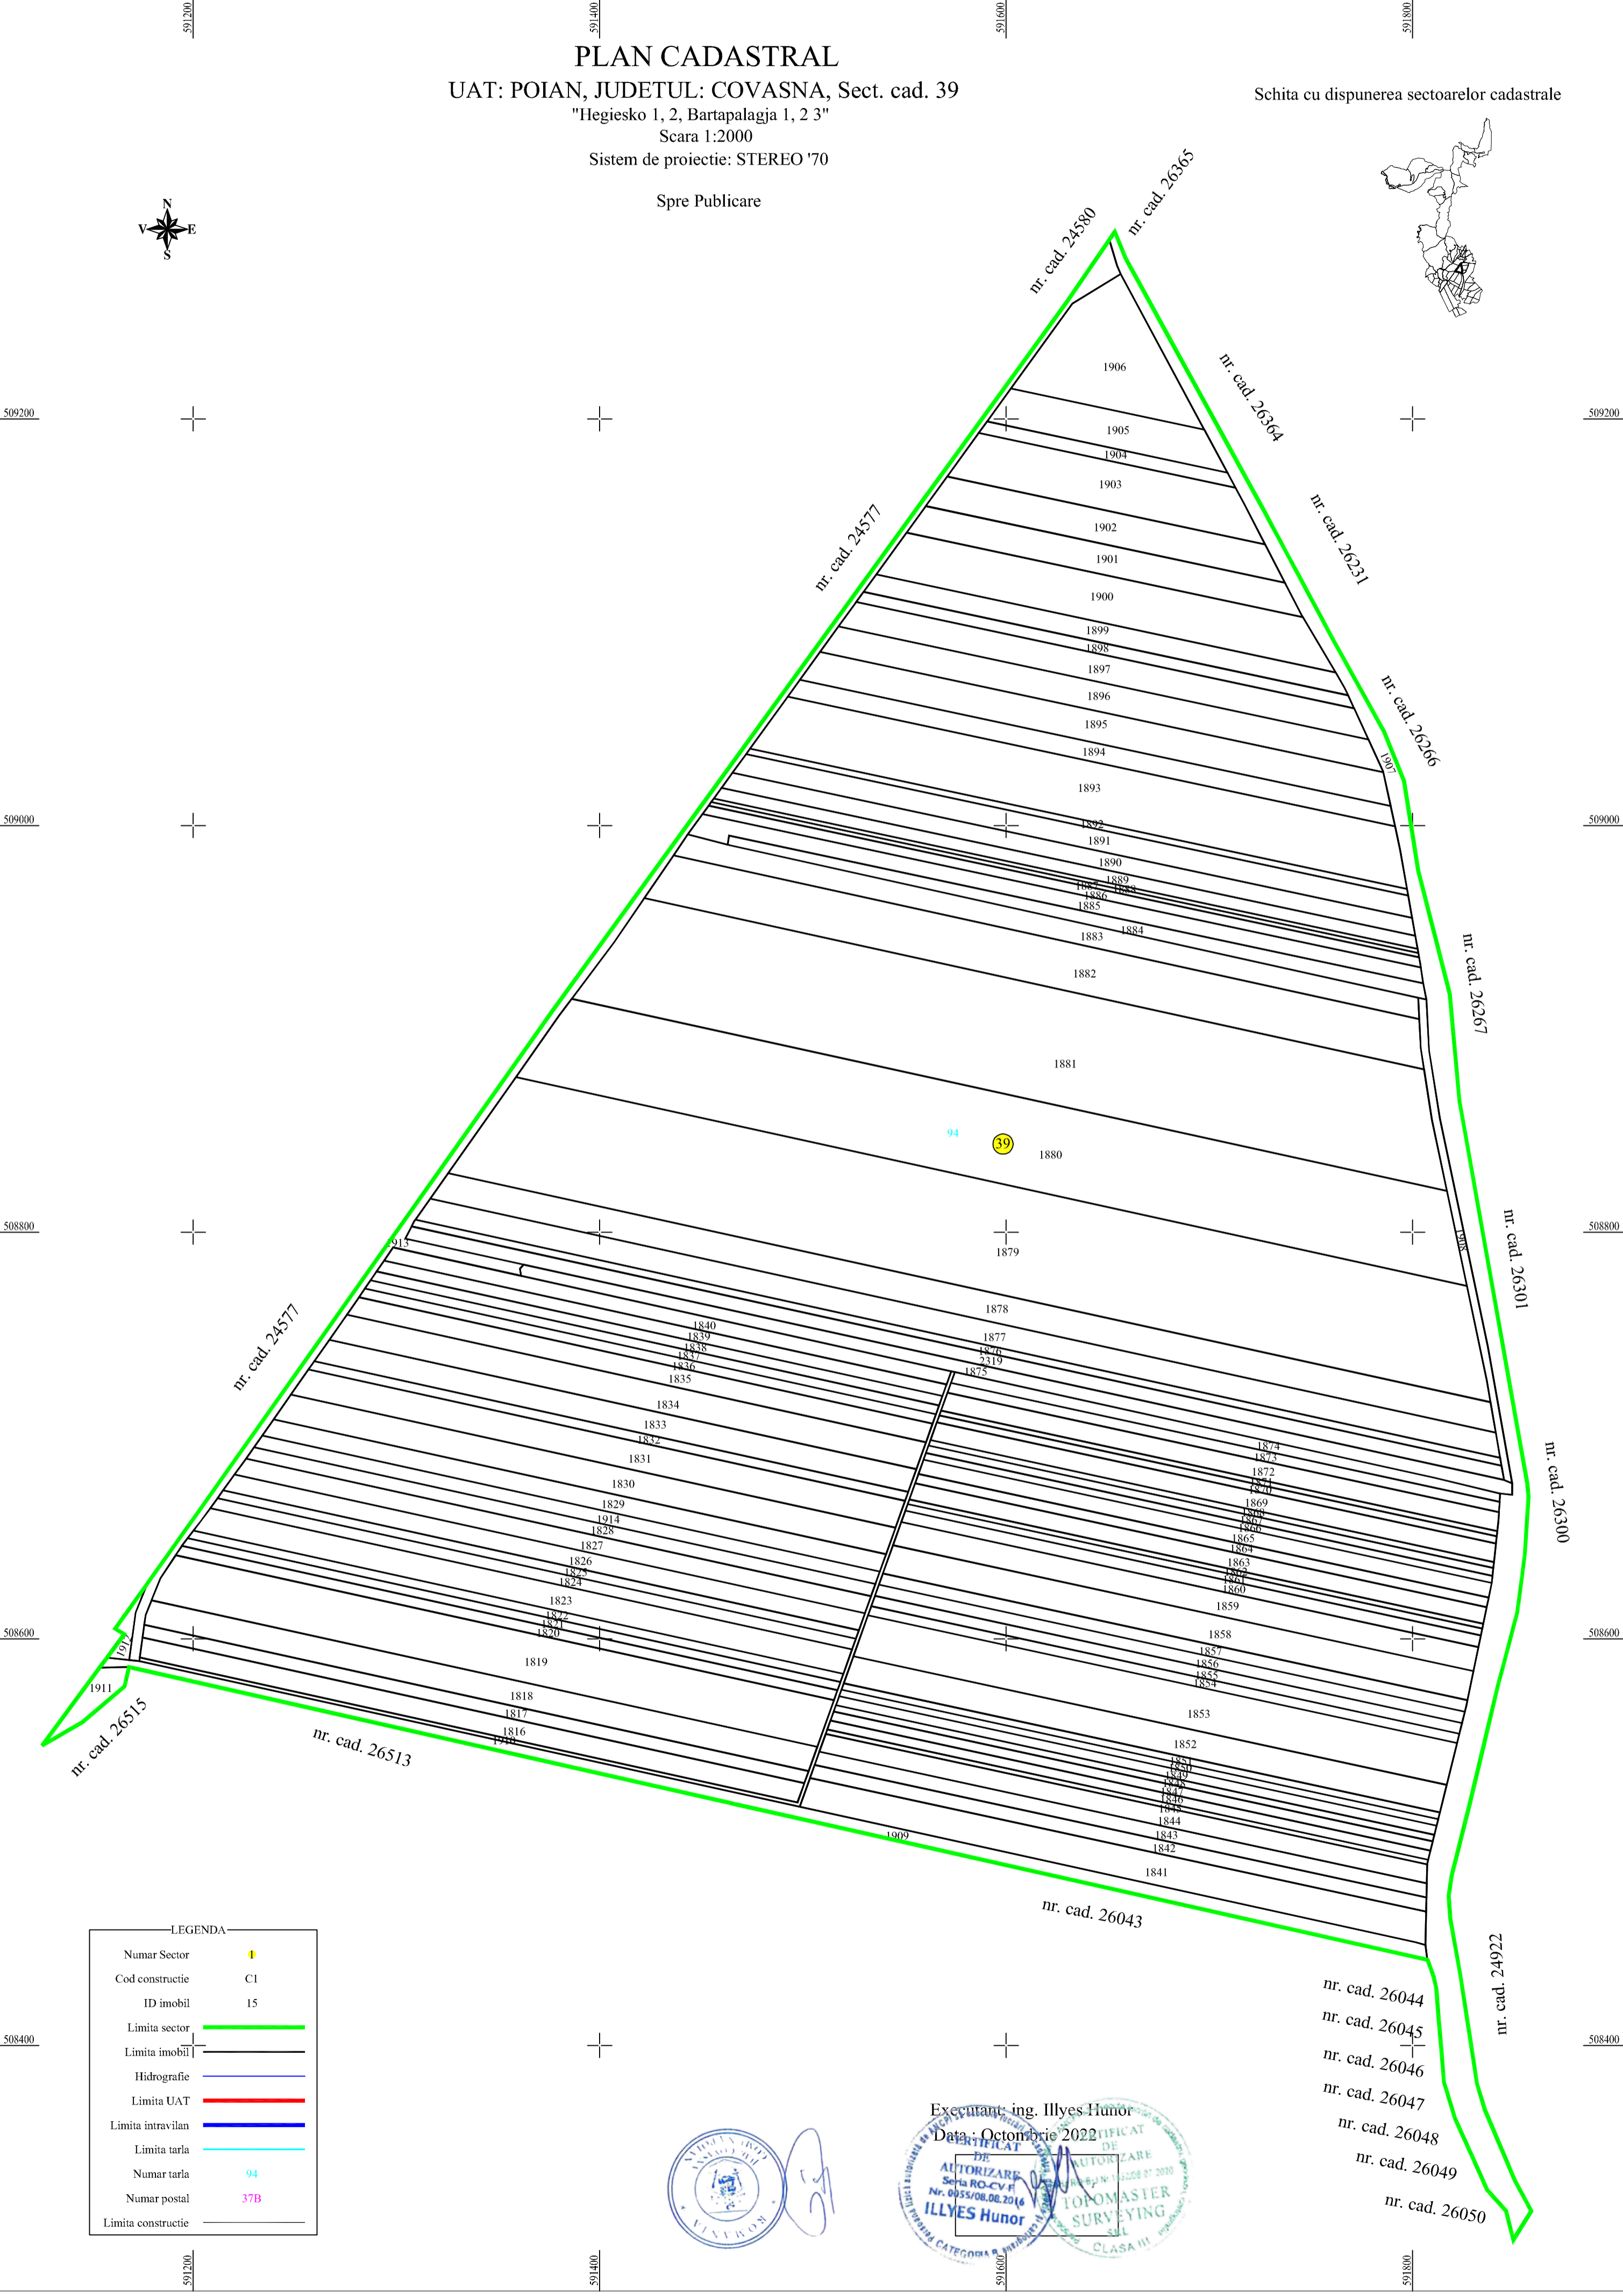

LEGENDA

Numar Sector	94
Cod constructie	C1
ID imobil	15
Limita sector	
Limita imobil	
Hidrografie	
Limita UAT	
Limita intravilan	
Limita tarla	
Numar tarla	37B
Limita constructie	

Executant: ing. Illyes Hunor
 Data: Octombrie 2022

AUTORIZARE
 Nr. 0055/08.08.2016
ILLYES Hunor
 TOPOMASTER SURVEYING S.R.L.
 CLASA III



- nr. cad. 26044
- nr. cad. 26045
- nr. cad. 26046
- nr. cad. 26047
- nr. cad. 26048
- nr. cad. 26049
- nr. cad. 26050