




**PLAN CADASTRAL**  
 UAT : GALICIUICA, Județul DOLJ  
 Sectorul cadastral nr. 11  
 Scara : 1 : 1000  
 Sistem de proiecție STEREOGRAFIC 1970

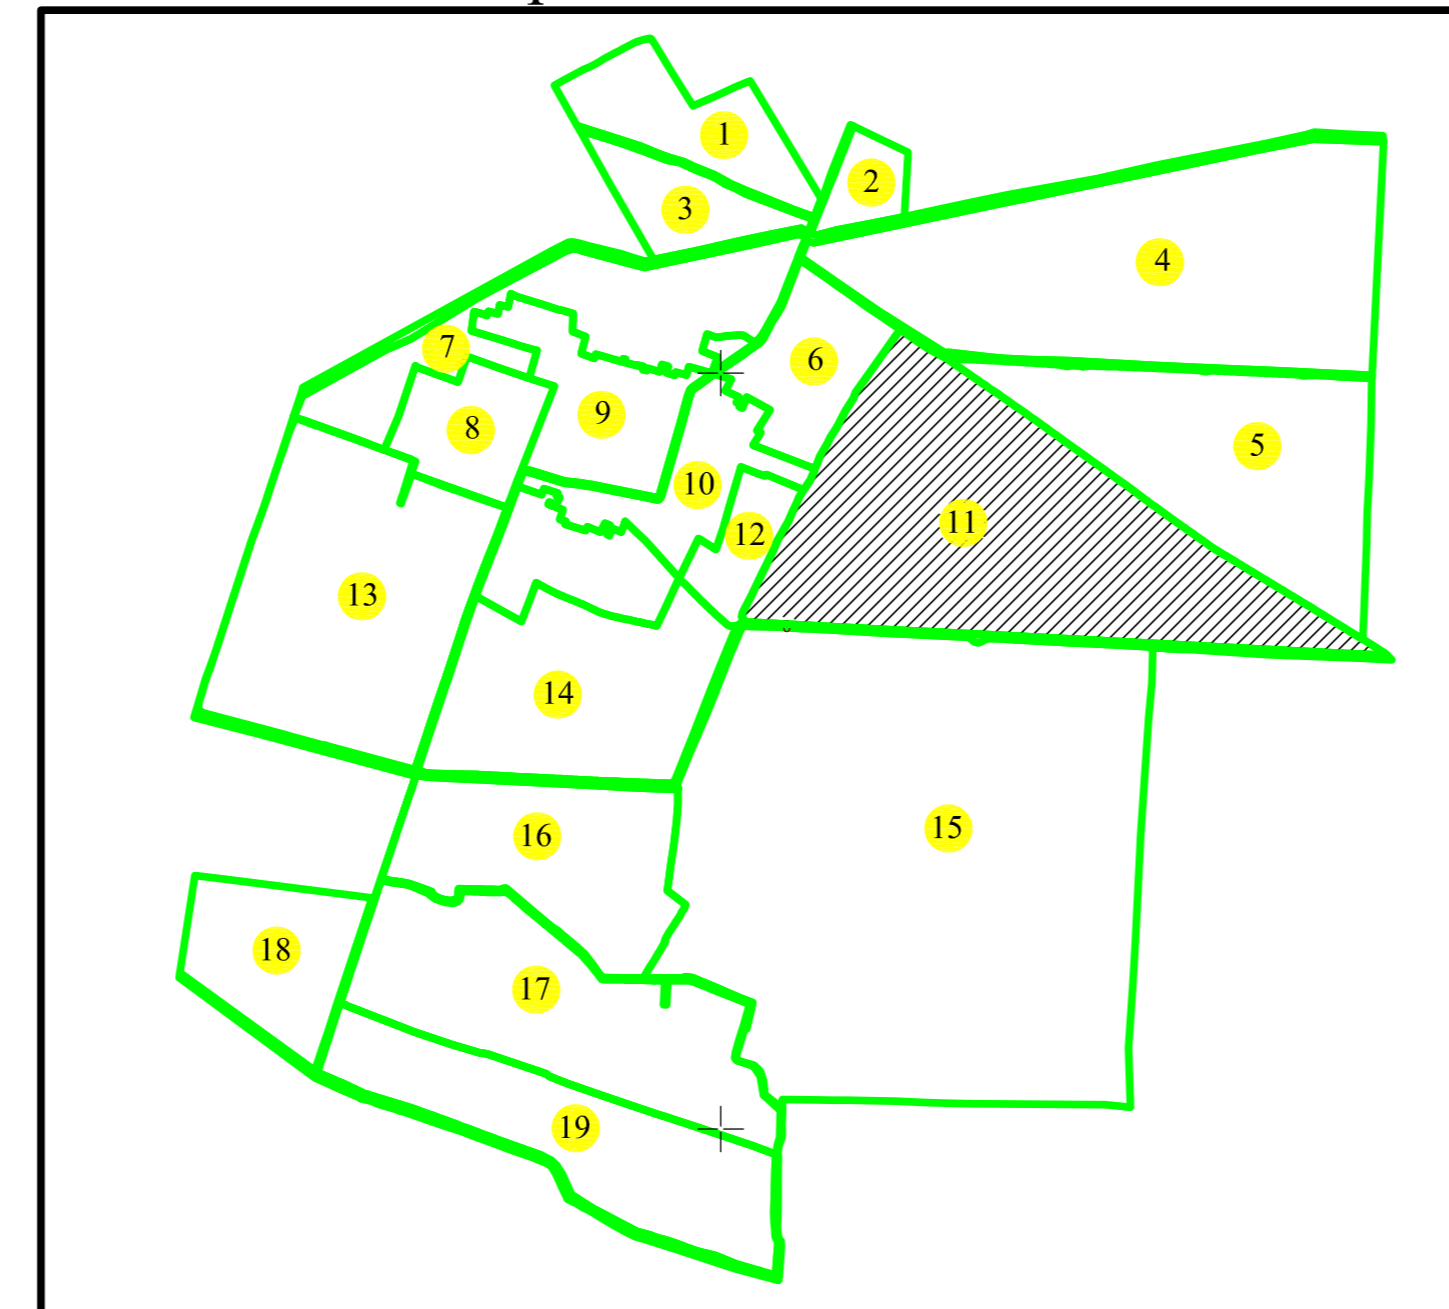

Schita cu dispunerea sectoarelor cadastrale



Schita de asamblare a planselor

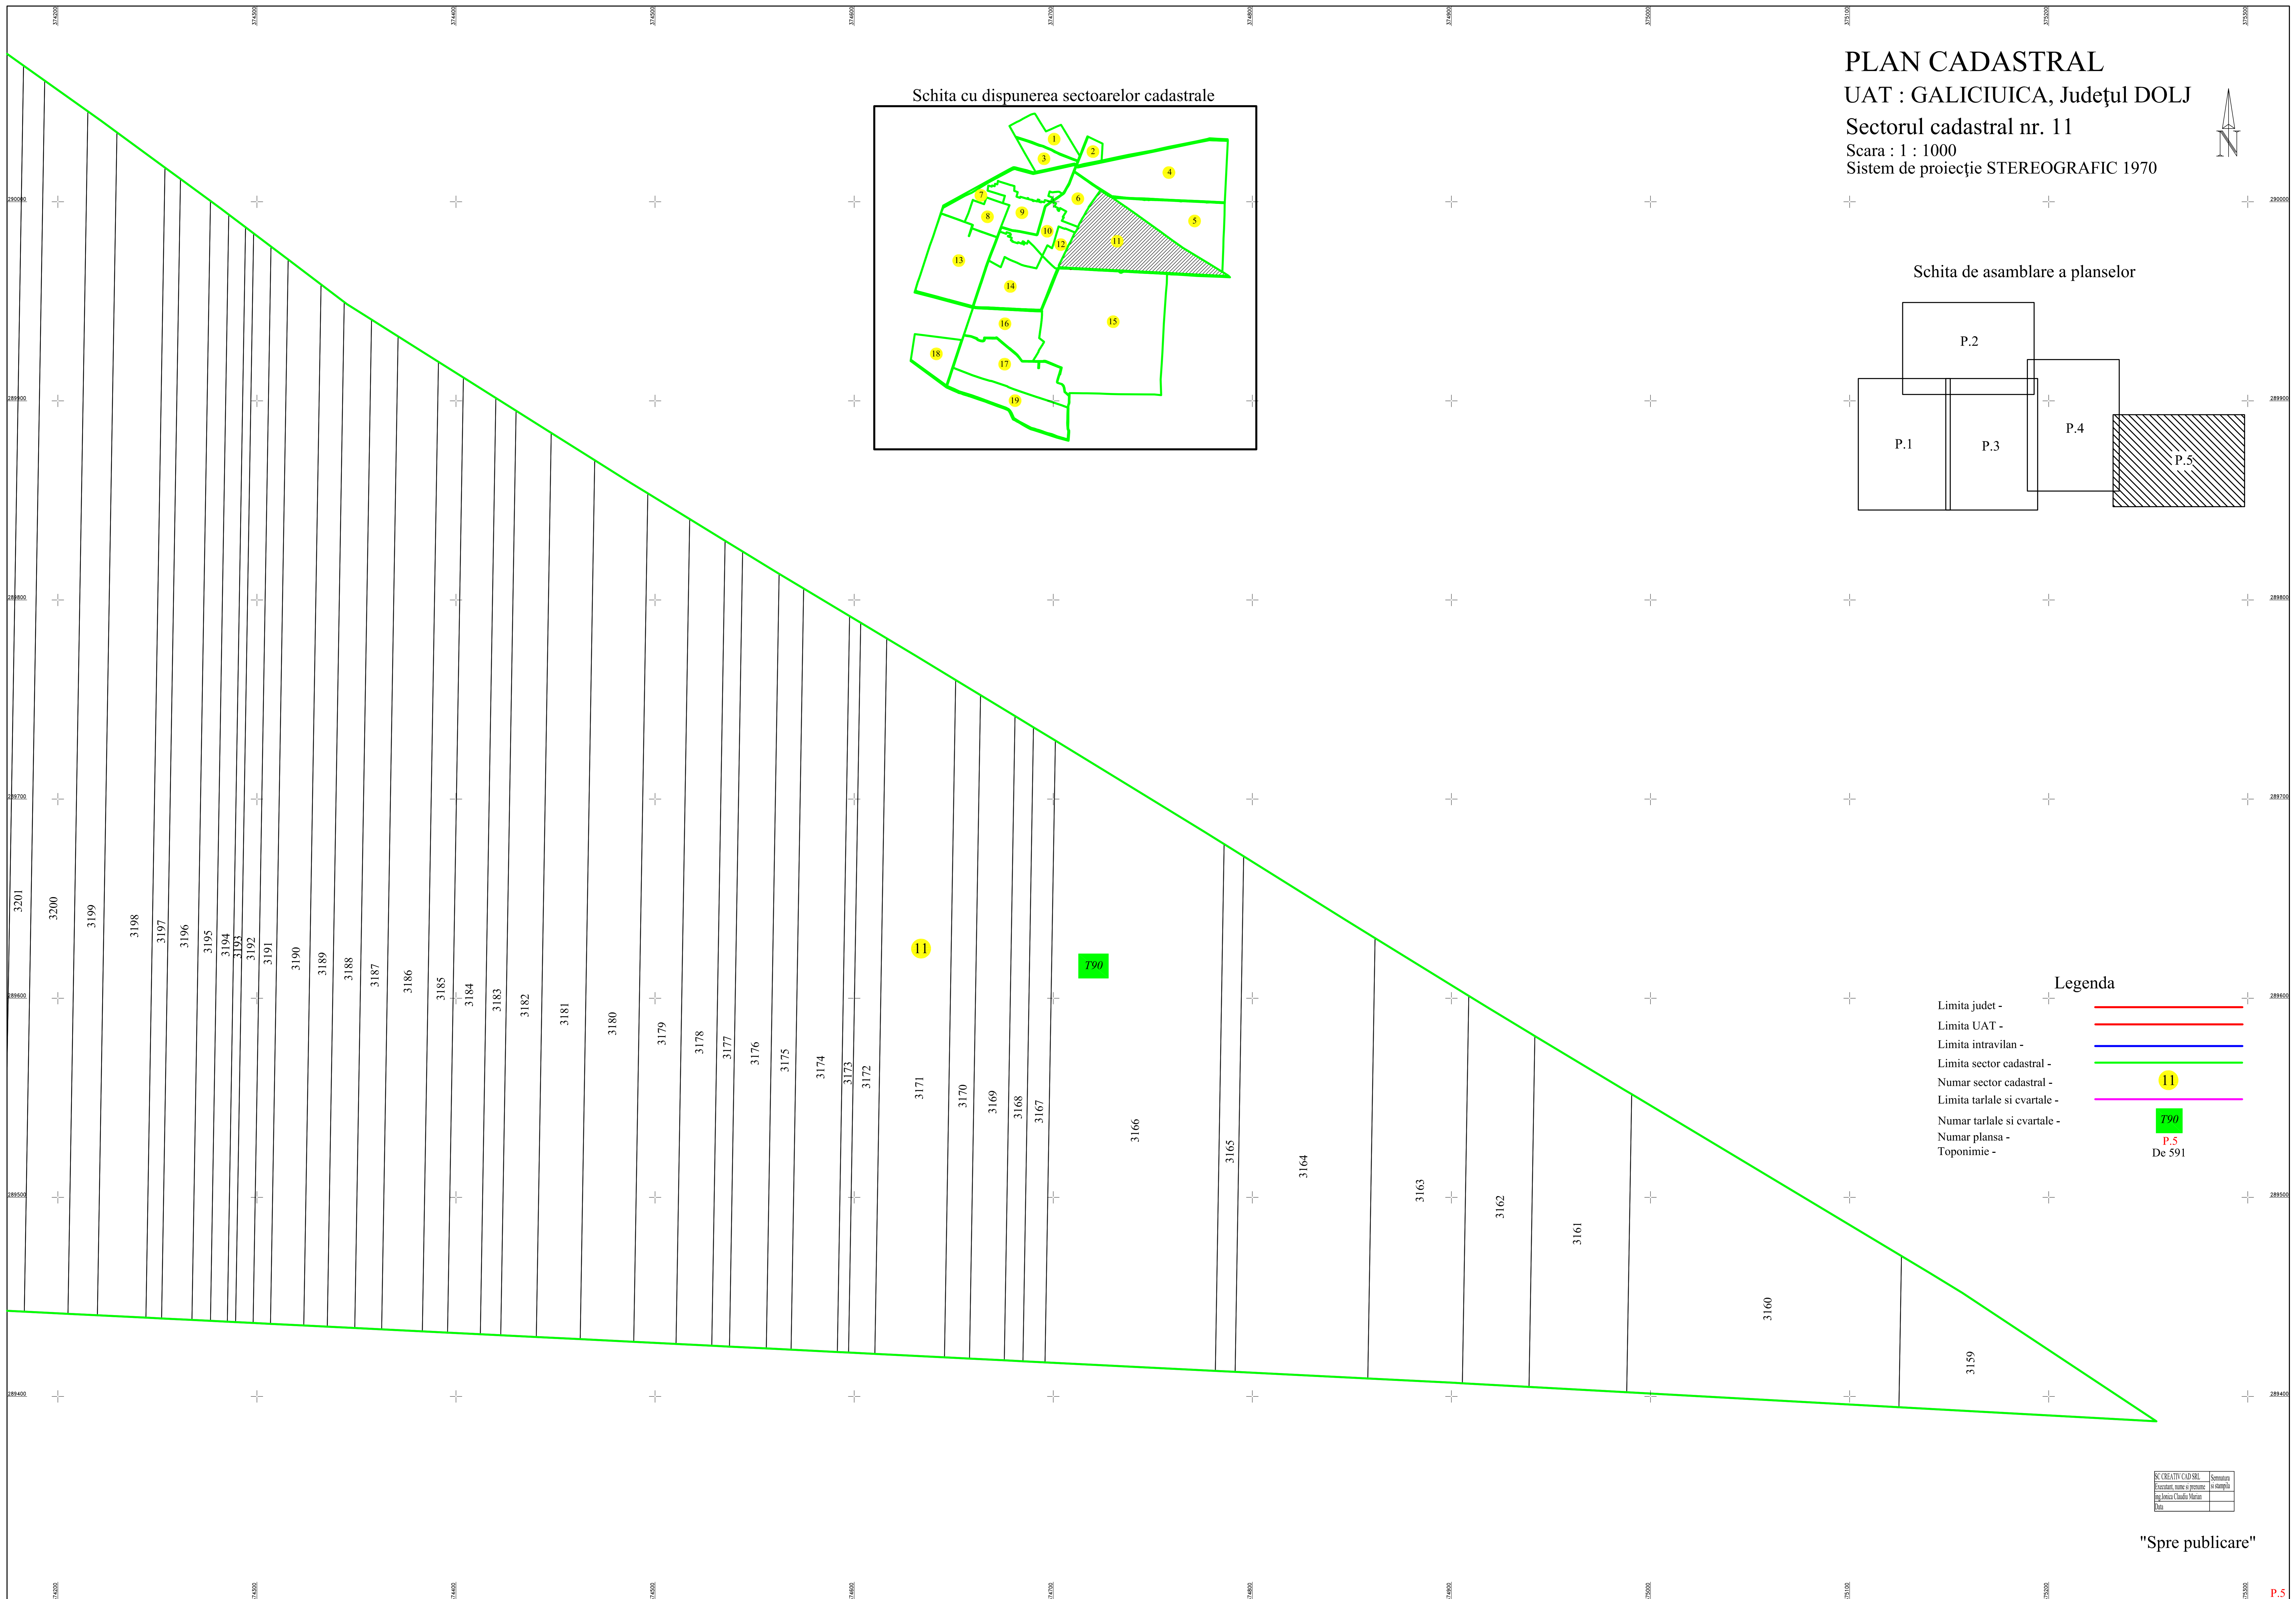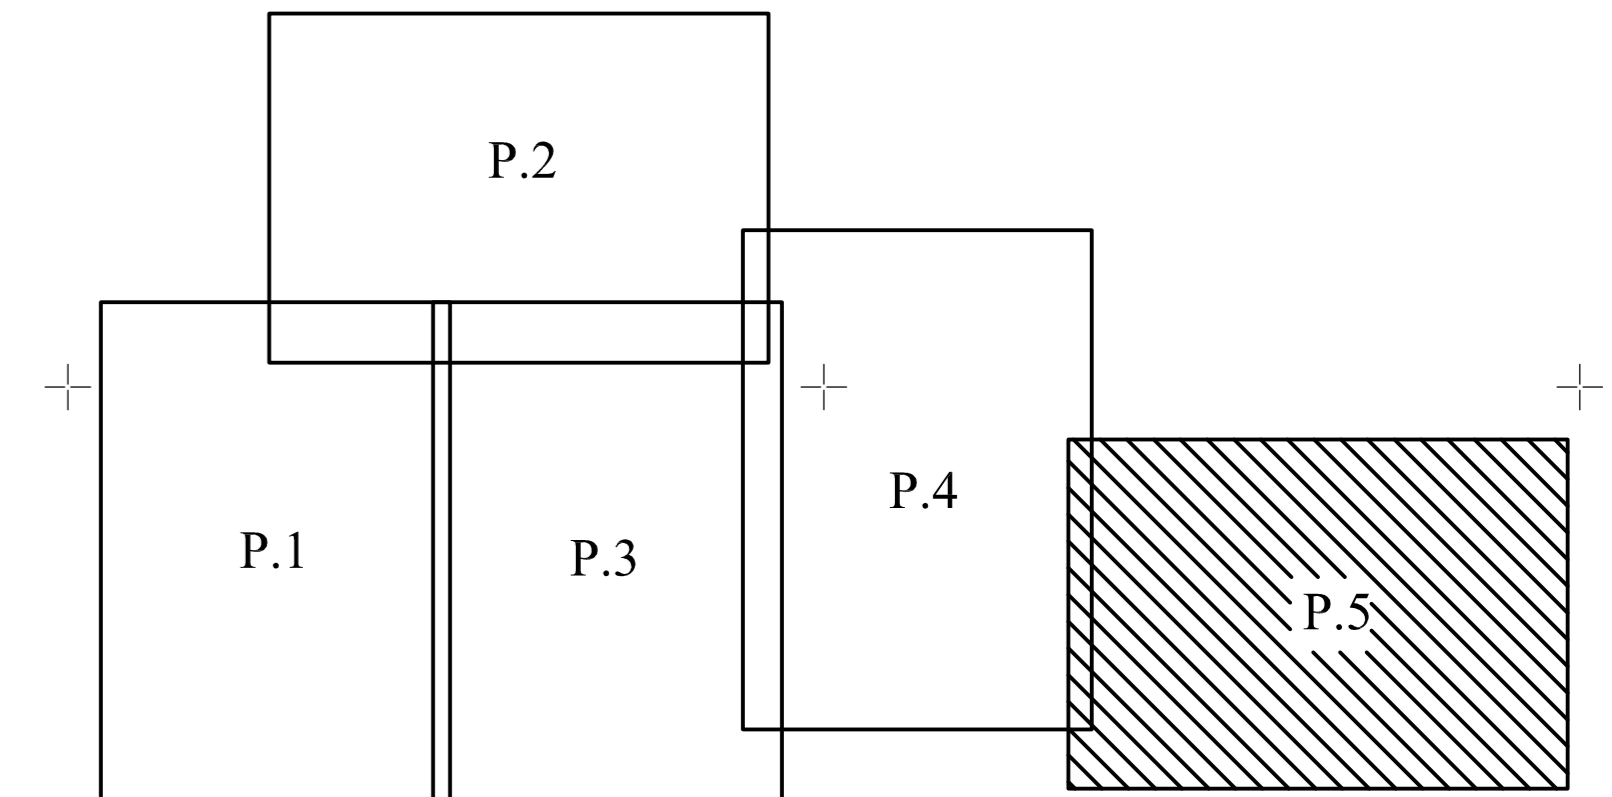

**Legenda**

- Limita judet -
- Limita UAT -
- Limita intravilan -
- Limita sector cadastral -
- Numar sector cadastral -
- Limita tarlale si cvartale -
- Numar tarlale si cvartale -
- Numar plansa -
- Toponimie -

SC GALICIUICA CAD SRL	Comanda
Proiectat, desenat si desenat	inregistrat
Ing. Ionel Constantin Marian	
Data	

"Spre publicare"