

PLAN CADASTRAL
 UAT GHERCEȘTI, JUDEȚUL DOLJ
 Sector Cadastral: 0
 Scara 1:2000
 Sistem de proiecție STEREO 70



SECTOR 5

SECTOR 5

SECTOR 10

SECTOR 5

SECTOR 10

SECTOR 5

SECTOR 6

SECTOR 8

SECTOR 10



SECTOR 11

SECTOR 11

UAT GĂVĂNEȘTI

0

2

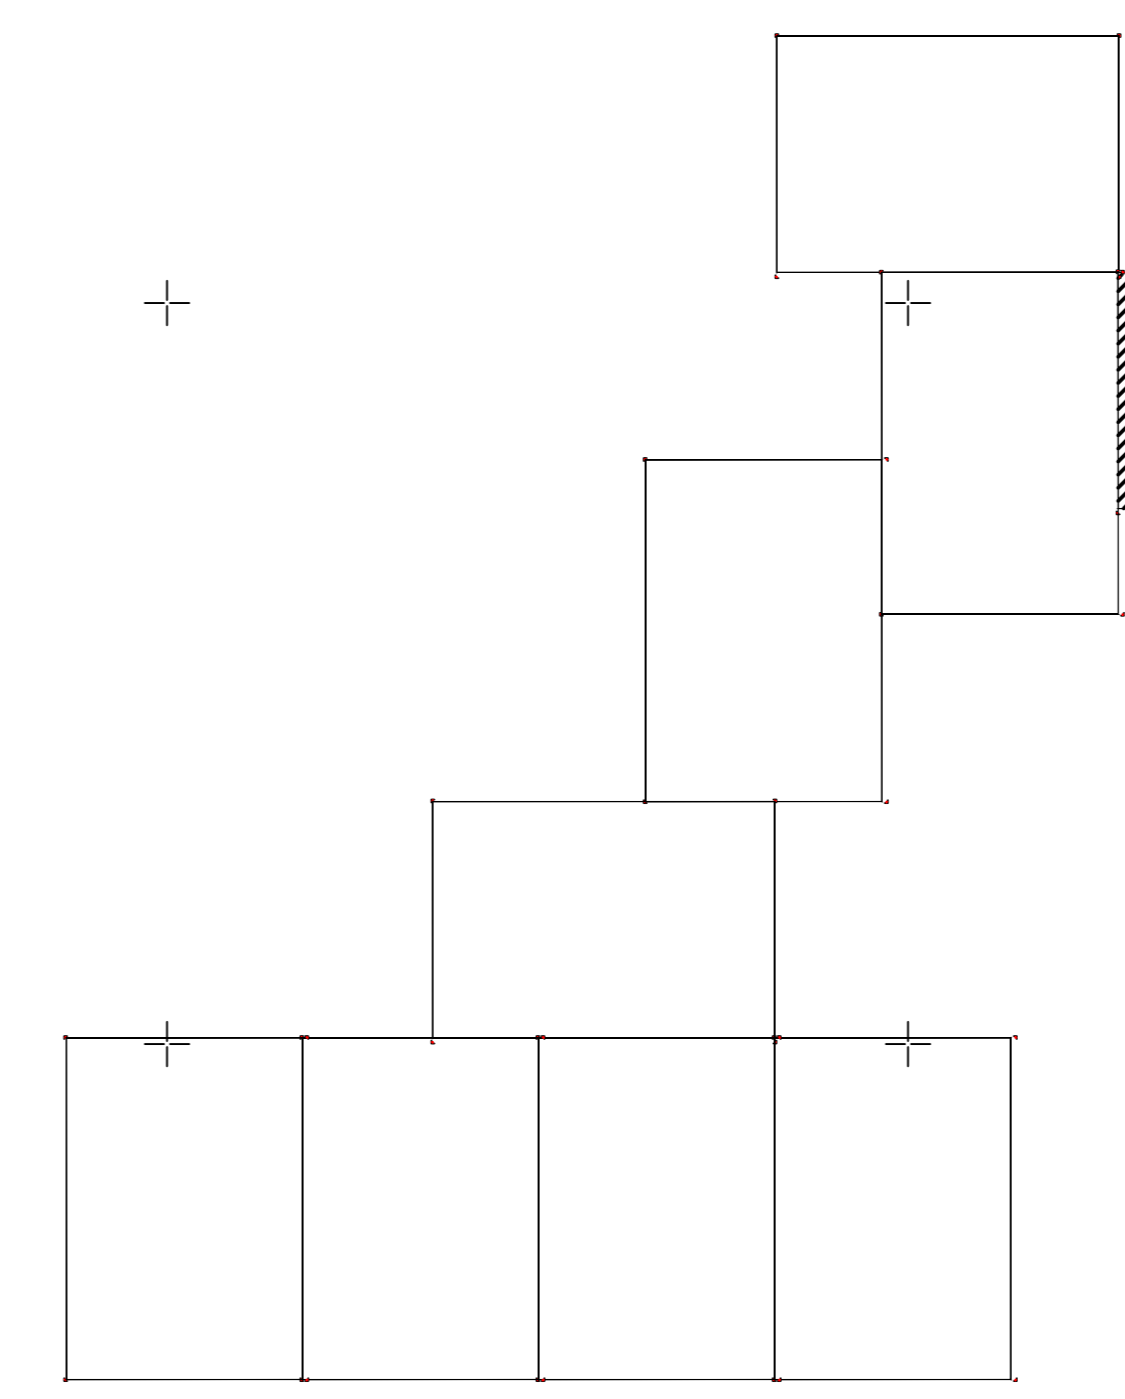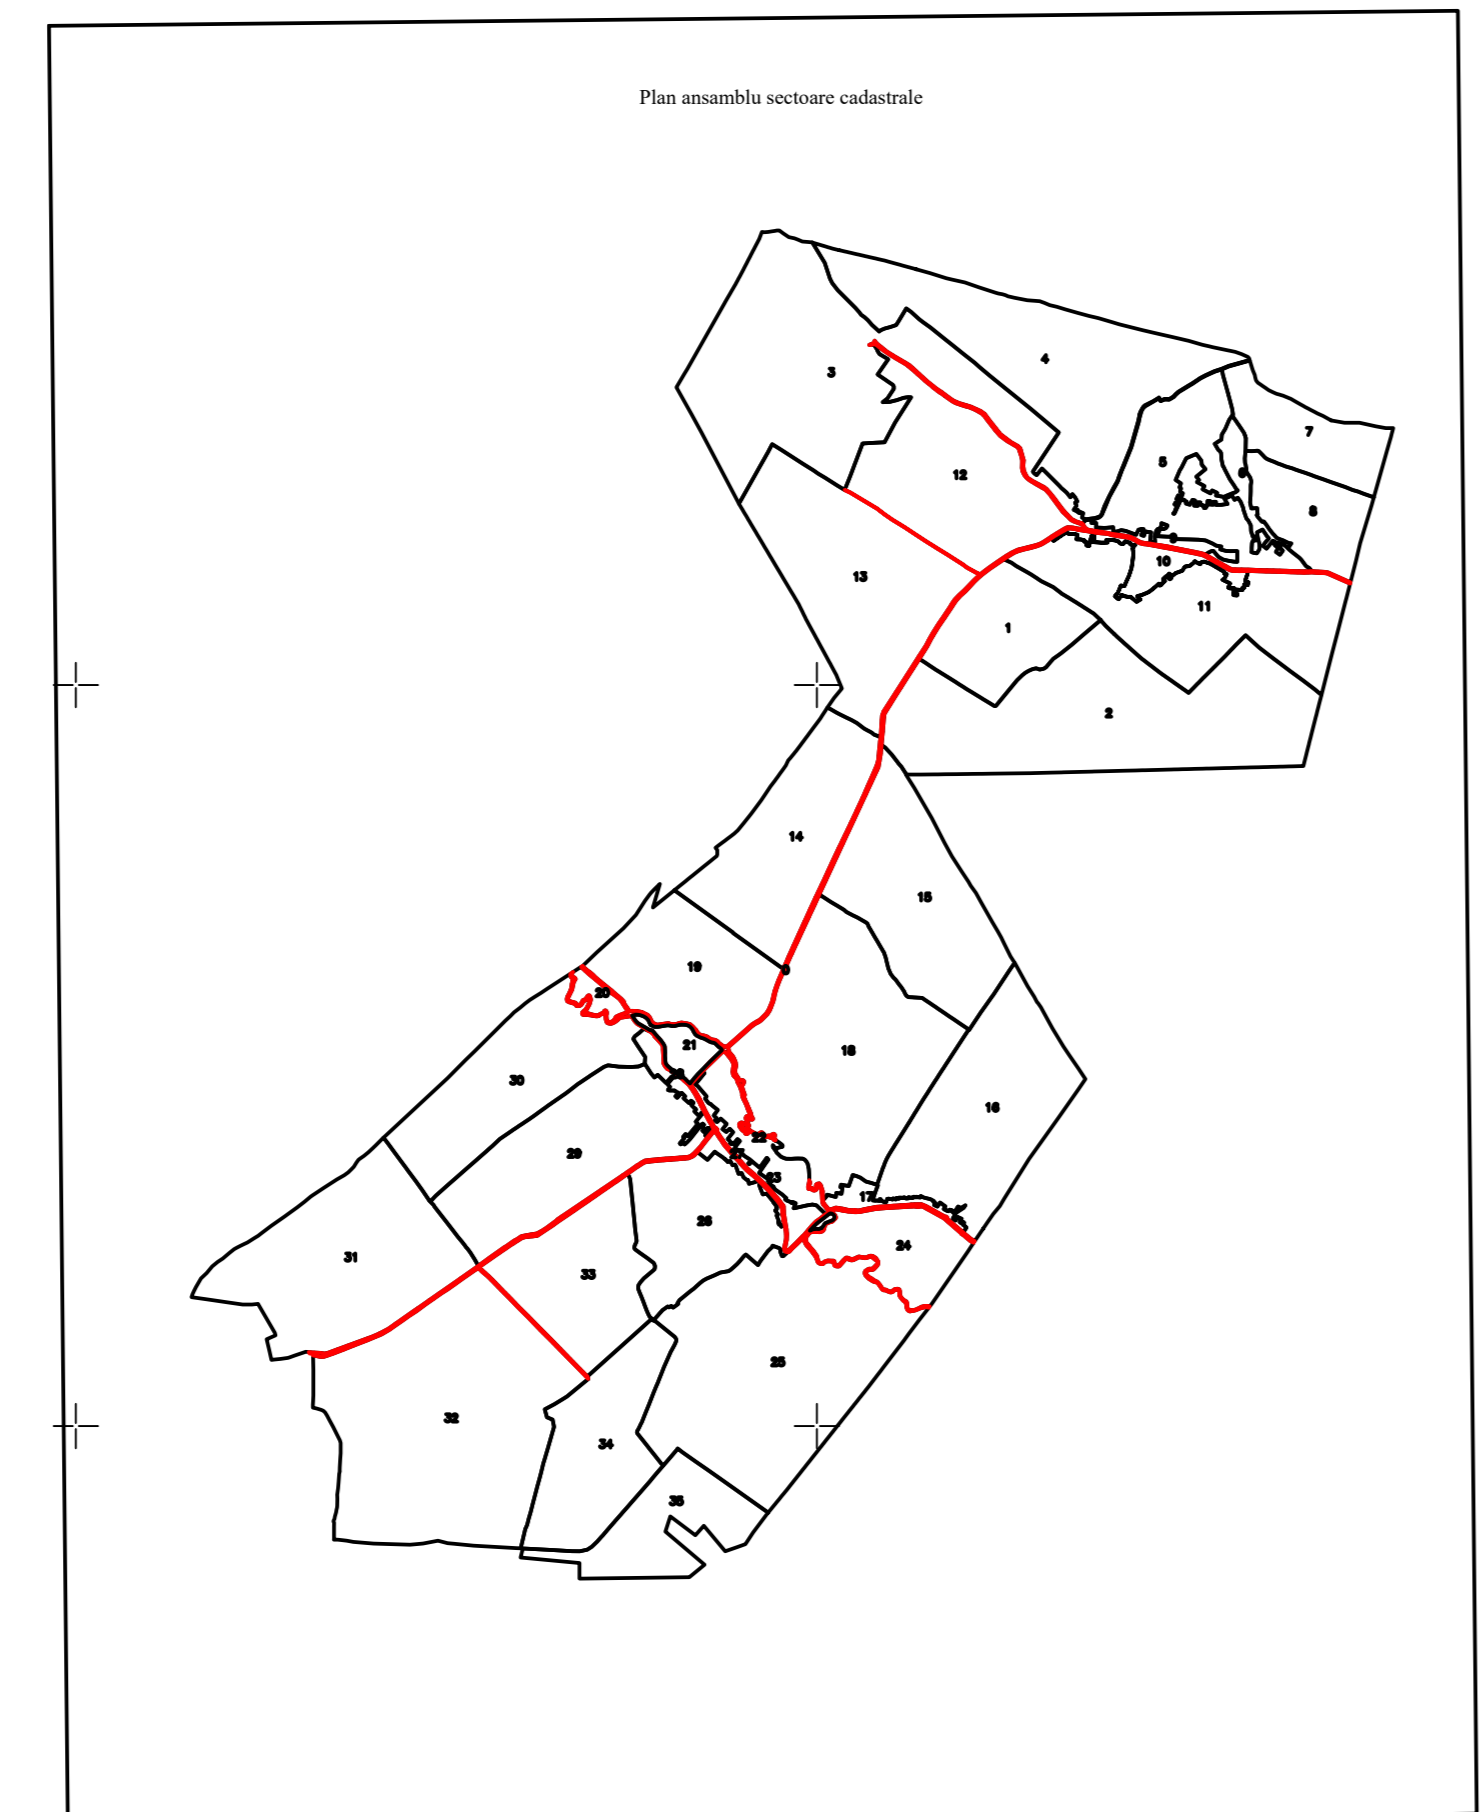

LEGENDA

	Limita imobil
	Limita constructii definitive
	Limita cvartal
	Limita intravilan
	Limita UAT
	Limita sector cadastral
11	Numar postal
str. Viilor	Denumire strazi
103	Numar sector cadastral
48023	ID imobil
C1	Cod constructie
CV 16	Denumire Cvartal