

PLAN CADASTRAL  
 UAT GHERCEȘTI, JUDEȚUL DOLJ  
 Sector Cadastral: 0  
 Scara 1:2000  
 Sistem de proiecție STEREO 70

SECTOR 5

SECTOR 12

SECTOR 10

SECTOR 12

SECTOR 11

SECTOR 13



SECTOR 1

SECTOR 13

SECTOR 1

SECTOR 13

SECTOR 2

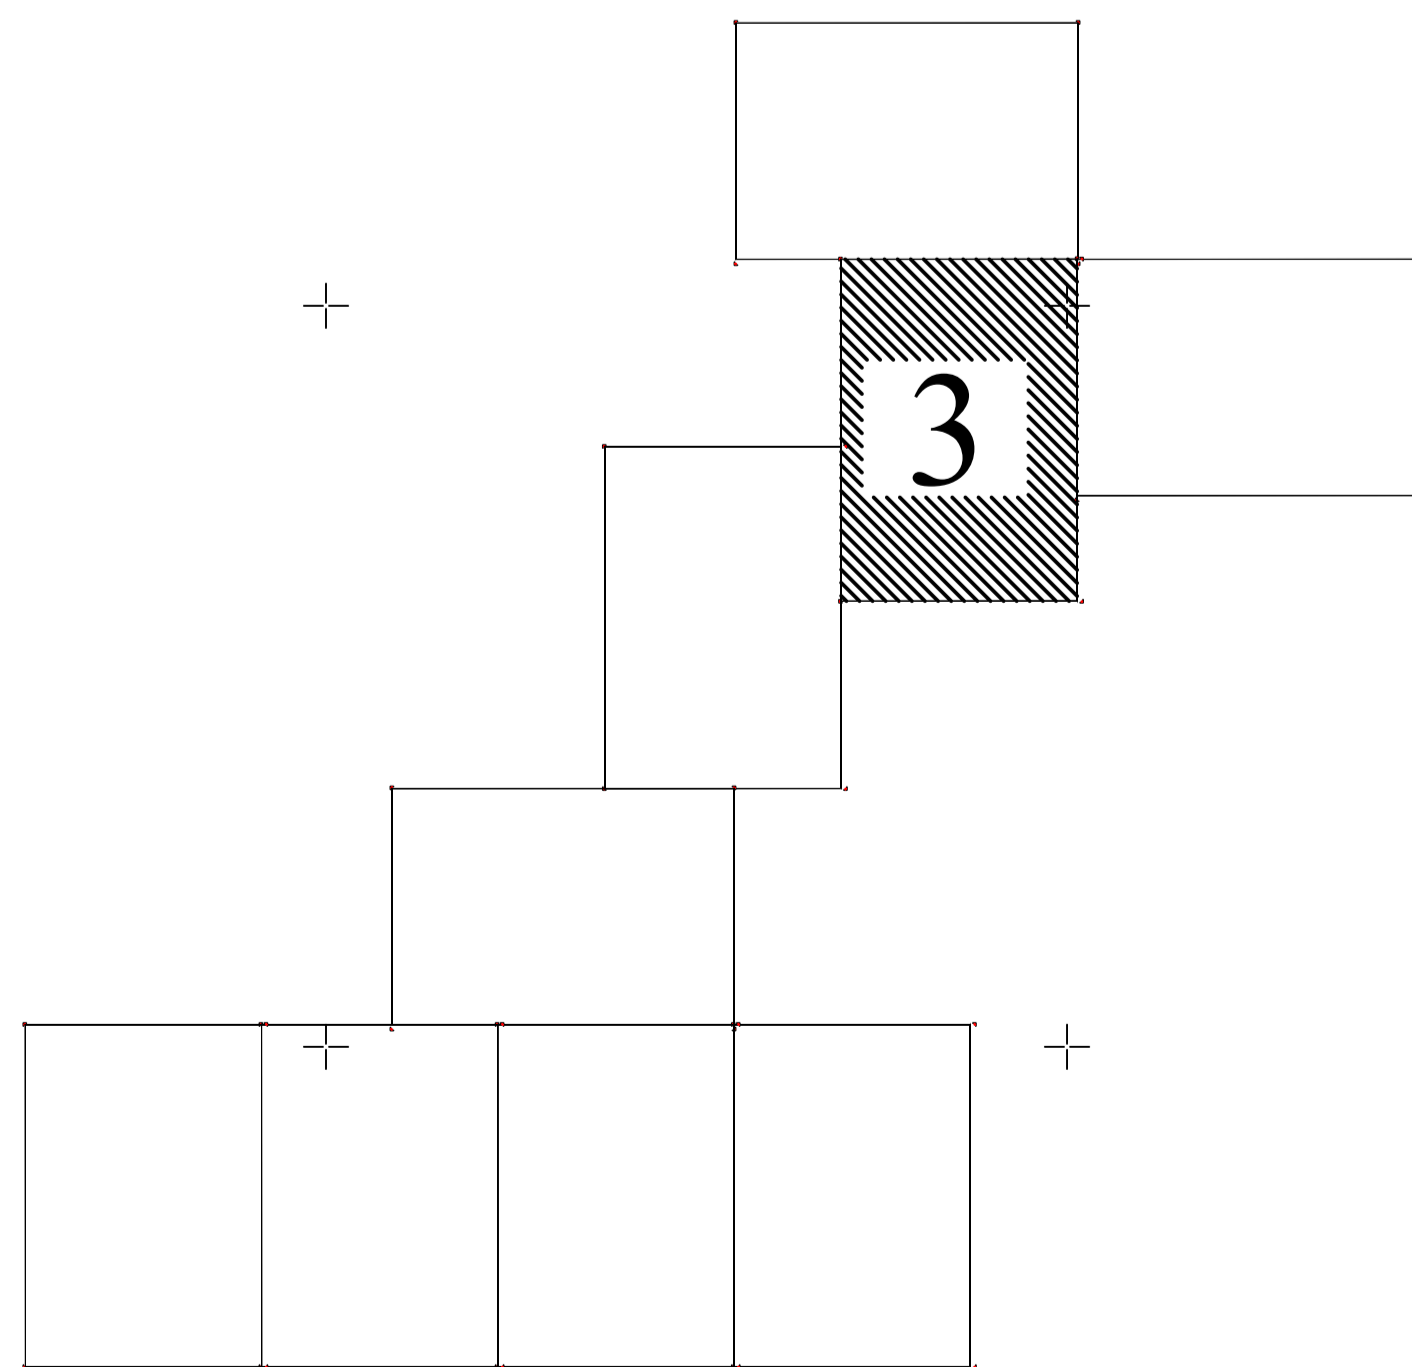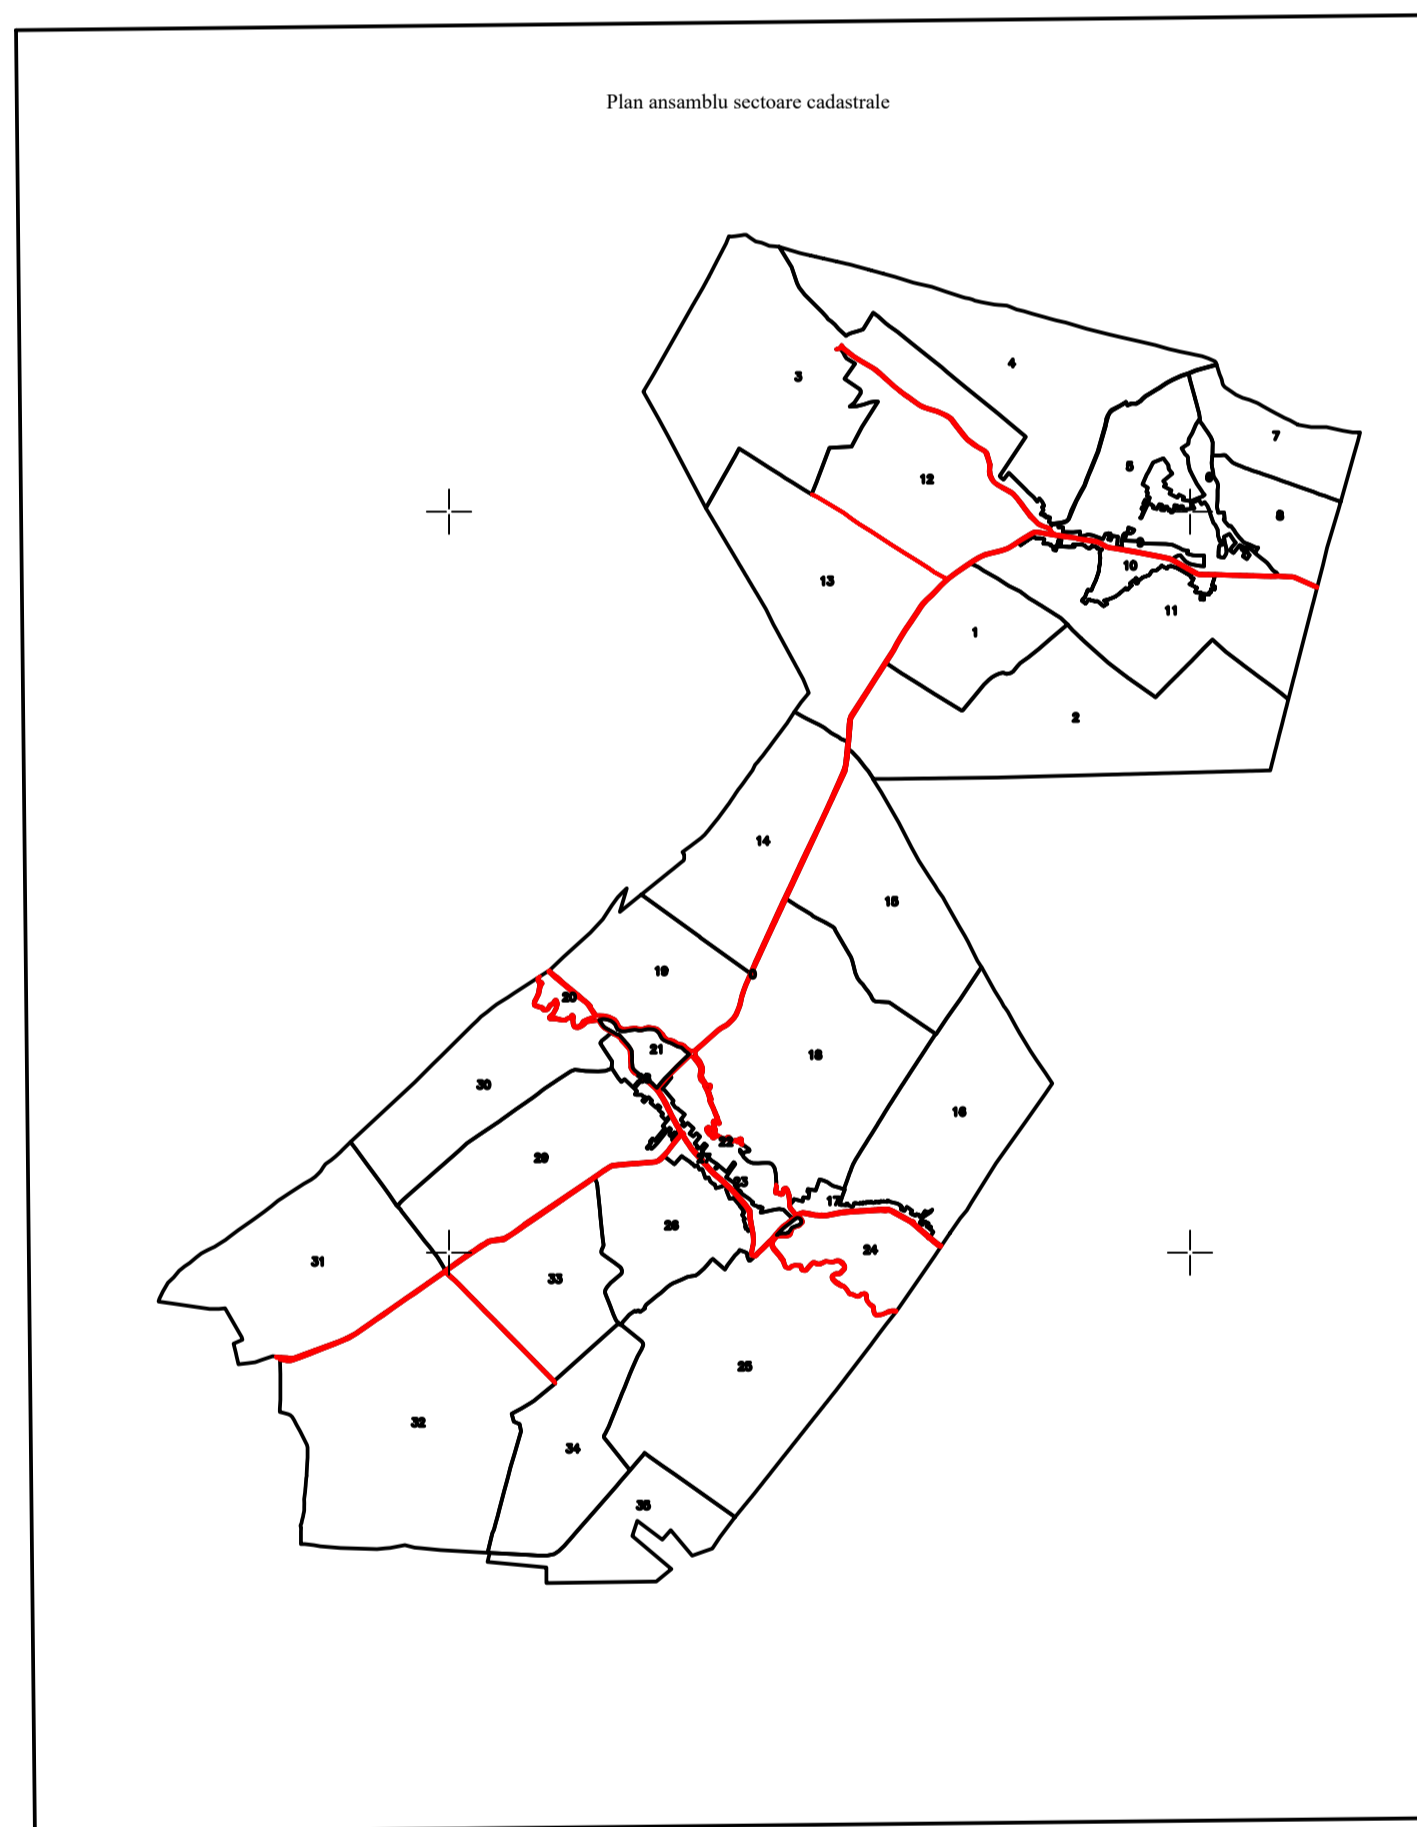

LEGENDA

- Limita imobil
- Limita constructii definitive
- Limita cvartal
- Limita intravilan
- Limita UAT
- Limita sector cadastral
- 11 Numar postal
- str. Vilor Denumire strazi
- 103 Numar sector cadastral
- 48023 ID imobil
- C1 Cod constructie
- CV 16 Denumire Cvartal