
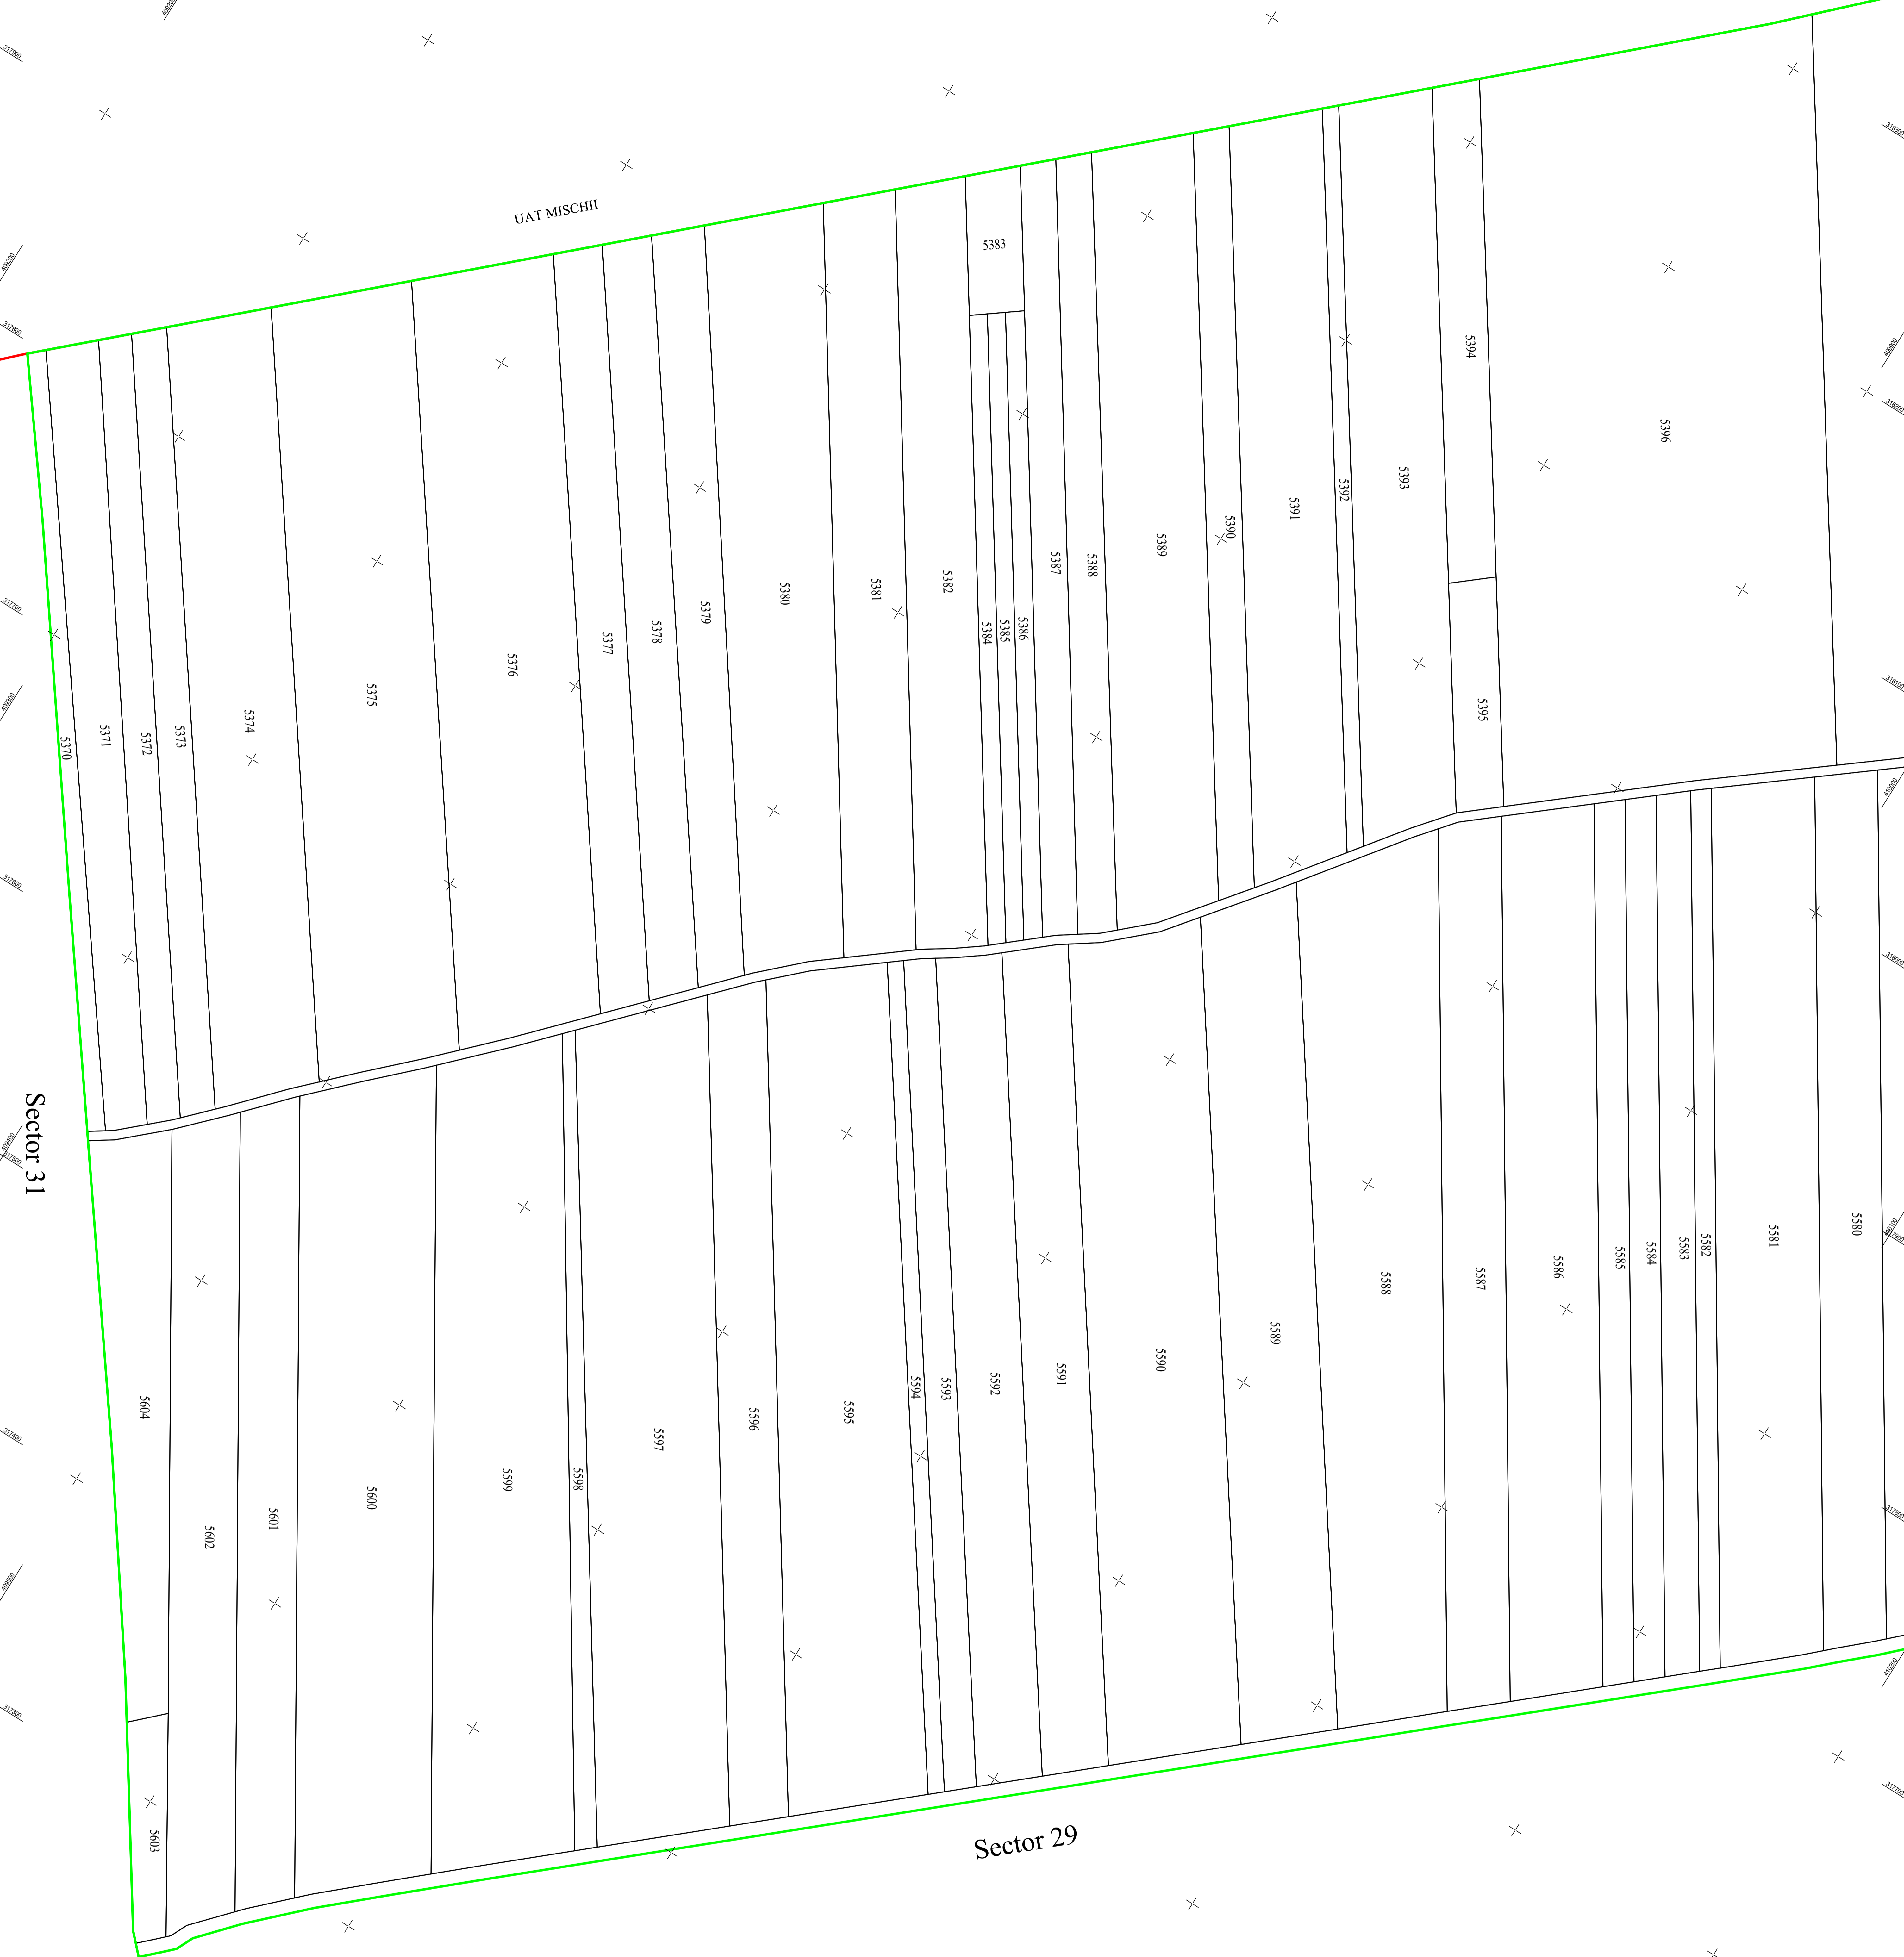


LEGENDA

- Limita imobil
- Limita constructii definitive
- Limita cvartal
- Limita intravilan
- Limita UAT
- Limita sector cadastral
- 11 Numar postal
- str. Viilor Denumire strazi
- 1 Numar sector cadastral
- 11000 ID imobil
- C1 Cod constructie
- CV 16 Denumire Cvartal



PLAN CADASTRAL
UAT GHERCEȘTI , JUDEȚUL Đolj
 Sector Cadastral: 30
 Scara 1:1000
 Sistem de proiectie STEREO 70

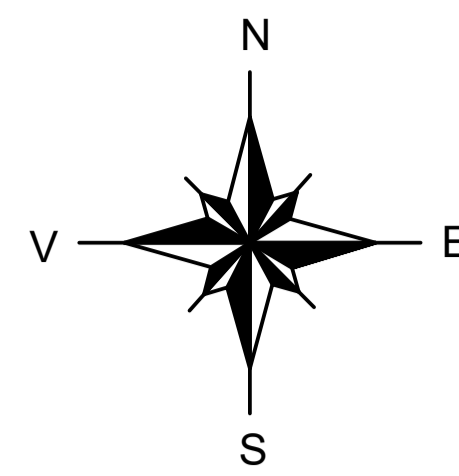

Sector 31

Sector 29

Plan ansamblu sectoare cadastrale

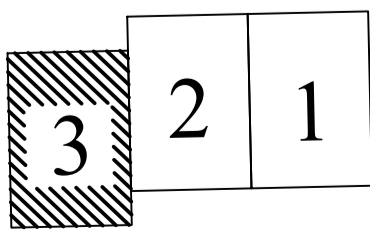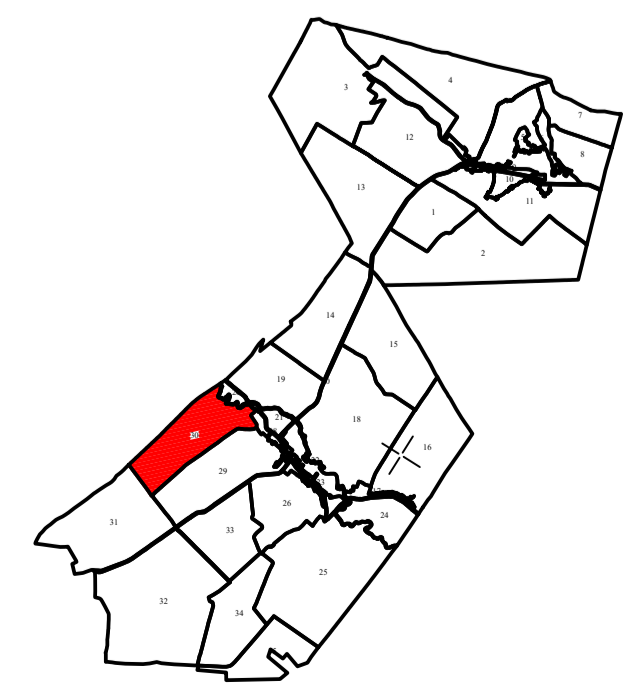

ȘIRE PUBLICARE

DENUMIRE EXECUTANT:
 ASOCIEREA SC A&C TOPO PROIECT SRL
 SI SC. BC ADVISOR TEAM SRL
 DATA INTOCMIRII: 18.08.2025