


OR 9

SECTOR 6

SECTOR 8

SECTOR 0

PLAN CADASTRAL
UAT GHERCEȘTI, JUDEȚUL DOLJ
 Sector Cadastral: 5
 Scara 1:2000
 Sistem de proiecție STEREO_70

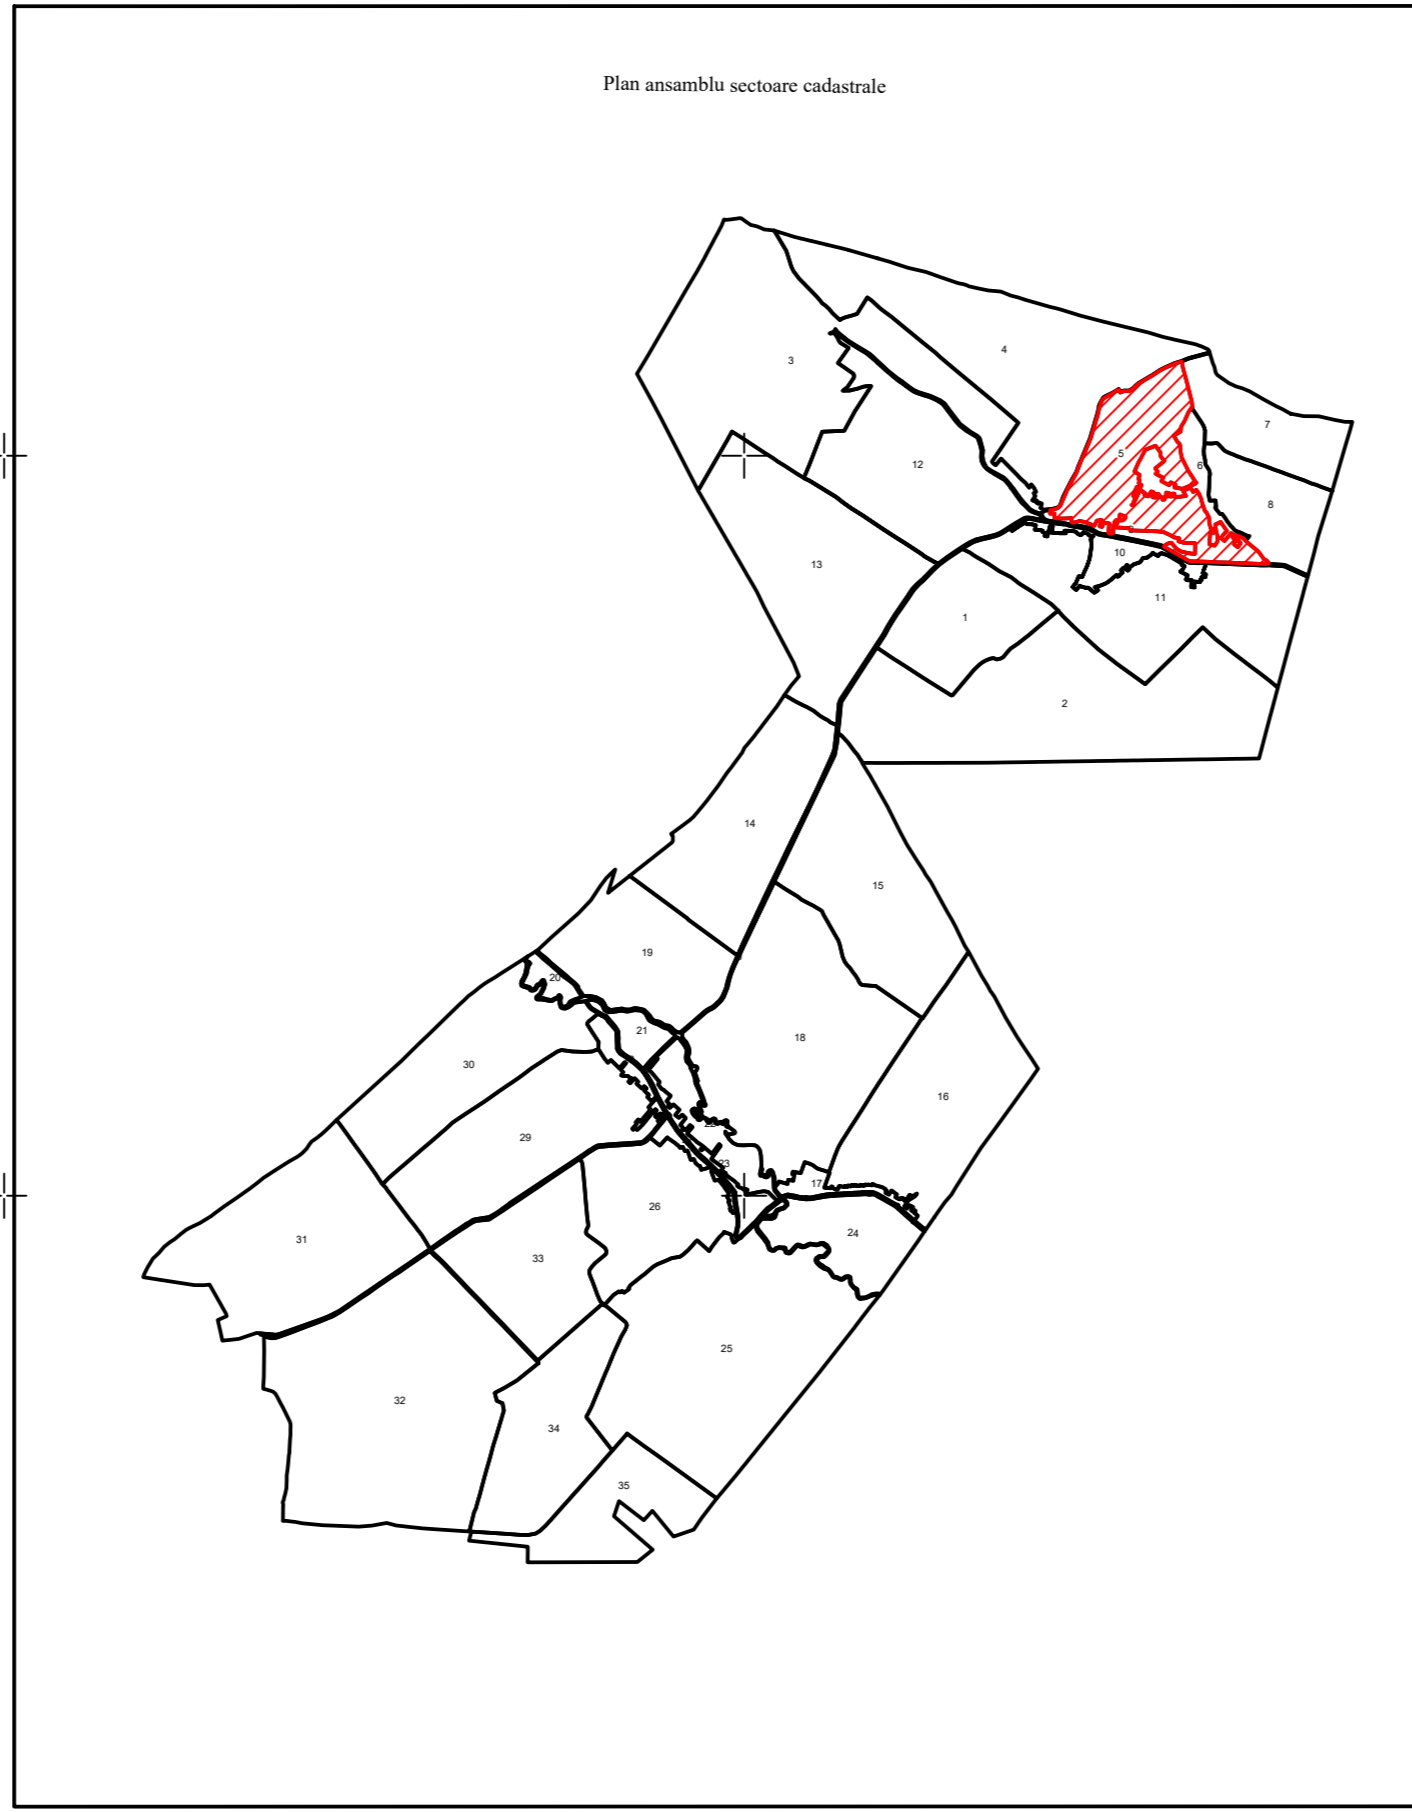

3	1
	2



SPRE PUBLICARE

DENUMIRE EXECUTANT:
 BC ADVISOR TEAM SRL
 DATA INTOCMIRII: 18.08.2025

- LEGENDA**
- Limita imobil
 - Limita constructii definitive
 - Limita cvartal
 - Limita intravilan
 - Limita UAT
 - Limita sector cadastral
 - 11 Numar postal
 - str. Viilor Denumire strazi
 - 3 Numar sector cadastral
 - 48023 ID imobil
 - C1 Cod constructie
 - CV 16 Denumire Cvartal