

PLAN CADASTRAL


UAT SILISTEA CRUCII - Judetul Dolj- Sector cadastral 33

Scara 1:2000, Sistem de proiectie STEREO 70


EXECUTANT
GIURCA IULIAN
NICUSOR

Data intocmirii planului cadastral
27.12.2019

CERTIFICAT
DE
AUTORIZARE
Seria RO-DJ-F Nr. 016/2015
GIURCA
IULIAN-NICUSOR
CATEGORIA 7

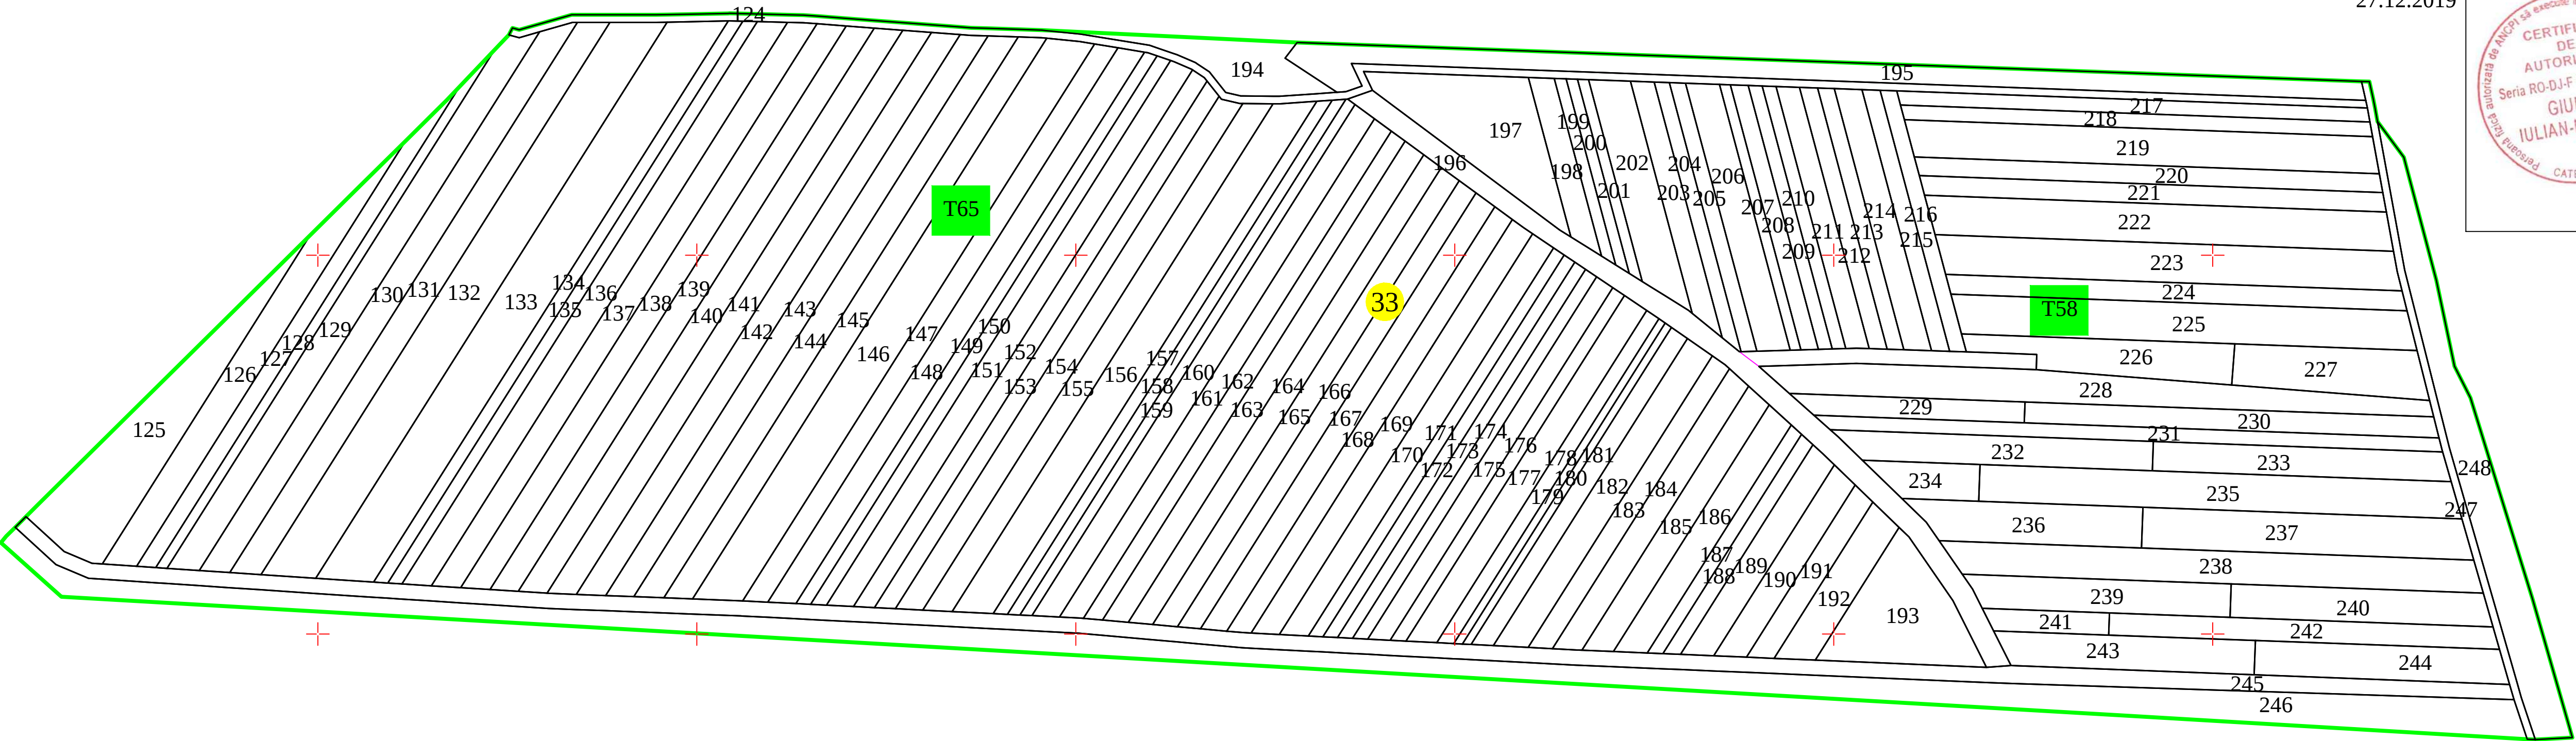

SCHITA CU DISPUNEREA SECTOARELOR CADASTRALE

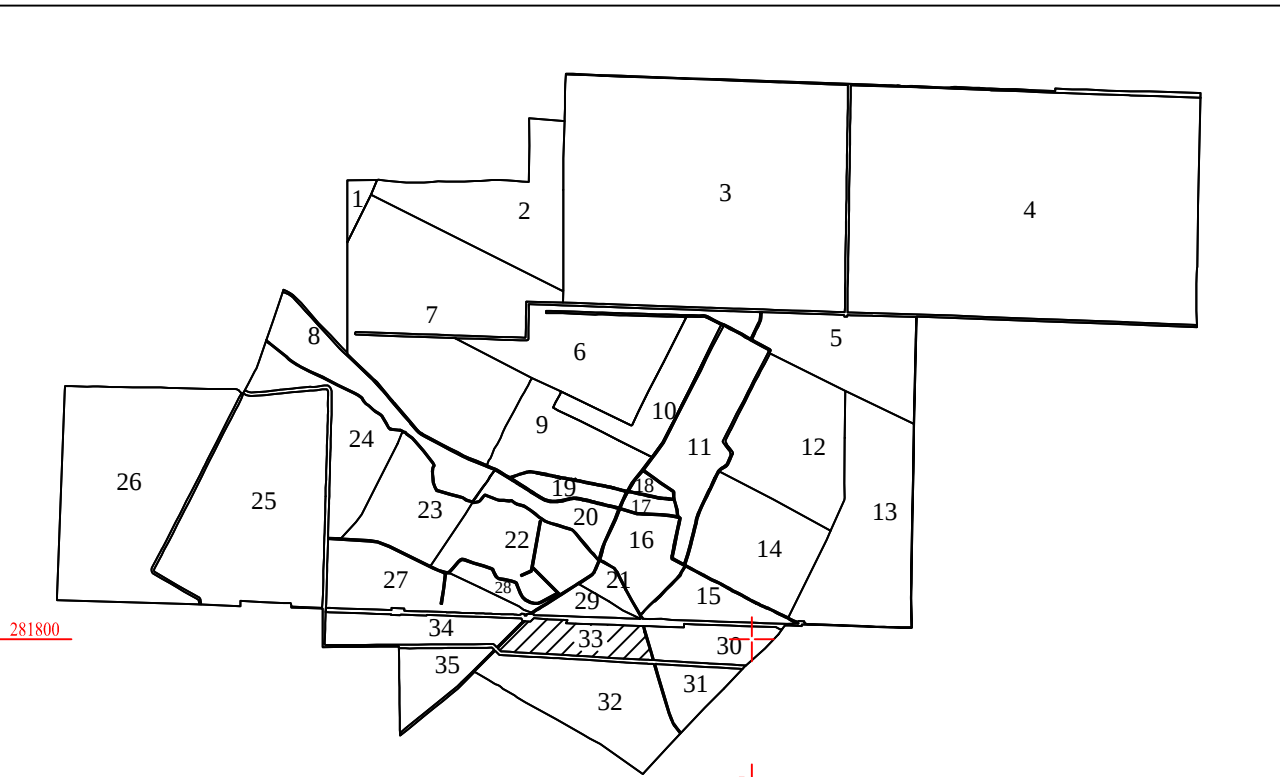

Legenda

- Limita judet
- Limita UAT
- Limita intravilan
- Limita sector cadastral
- Limita tarla
- T65 T58
- 33
- 124
- Numar tarla
- Numar sector
- Identificator Imobil