



PLAN CADASTRAL
UAT: Liești, județul: GALAȚI, Sect. cad. 49, planșa 2
Scara 1:2000
Sistem de proiecție: stereografic 1970
Spre Publicare

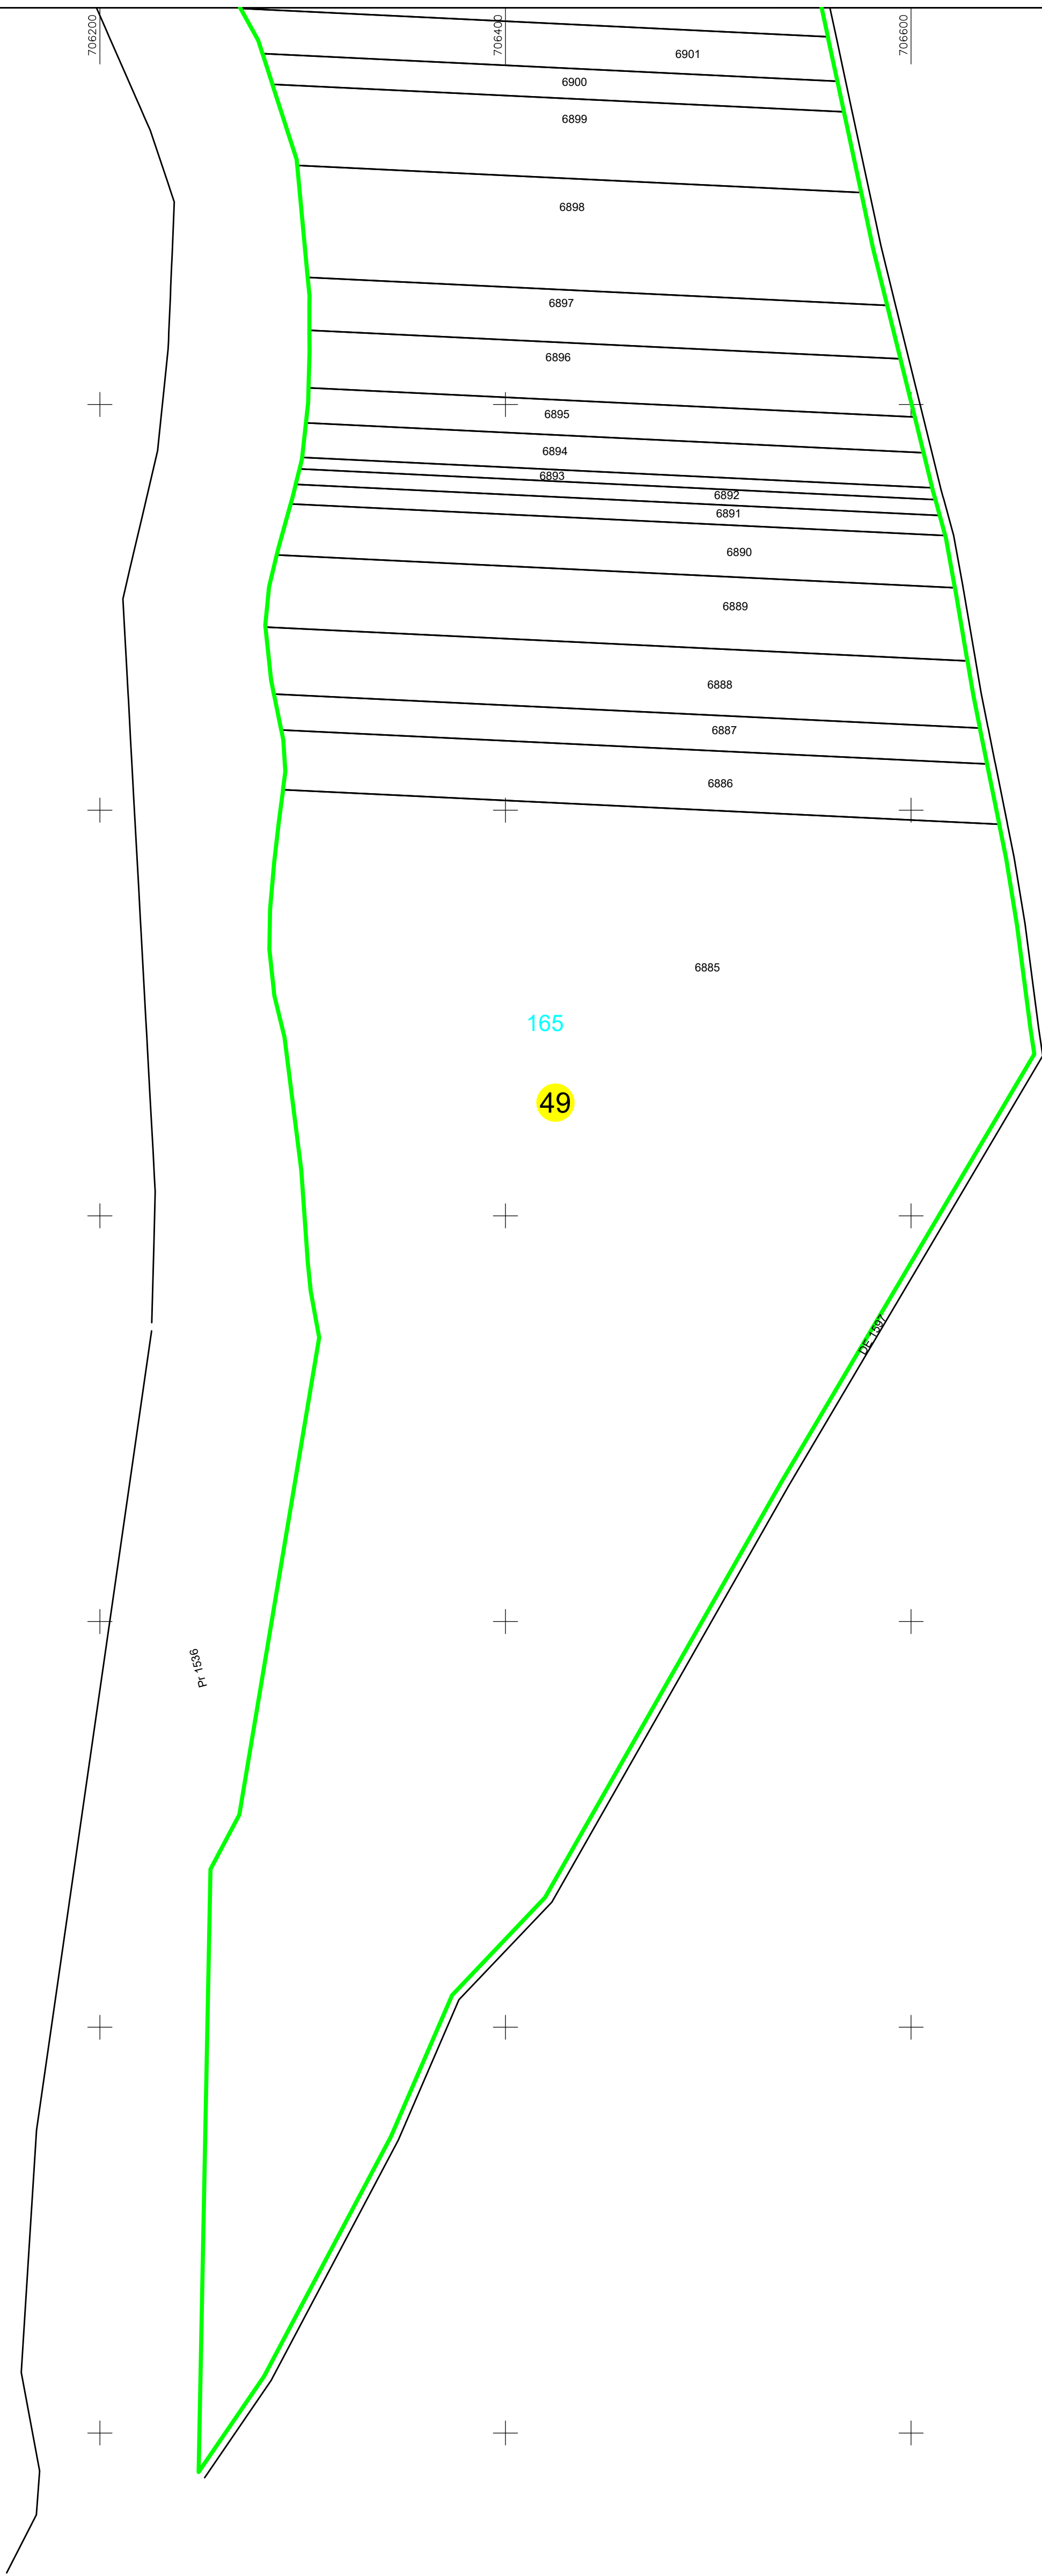

UAT LIEȘTI


UAT FUNDENI

SCHEMA DE RACORDARE A PLANSELOR

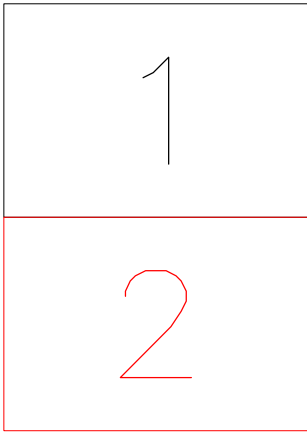

LEGENDA	
Numar Sector	●
Cod constructie	C1
ID imobil	IS
Limita sector	—
Limita imobil	—
Limita vecinatat	—
Limita UAT	—
Limita satia	—
Numar satia	101
Limita constructie	—

SCHEMA DE DISPUNERE A SECTOARELOR CADASTRALE

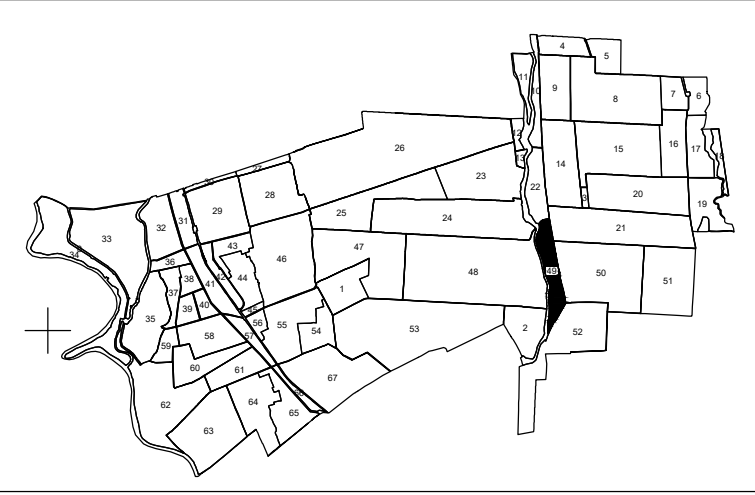

Executant: SC TOTAL BUSINESS LAND SRL
Data: 18.08.2023

UAT TUDOR VLADIMIR