



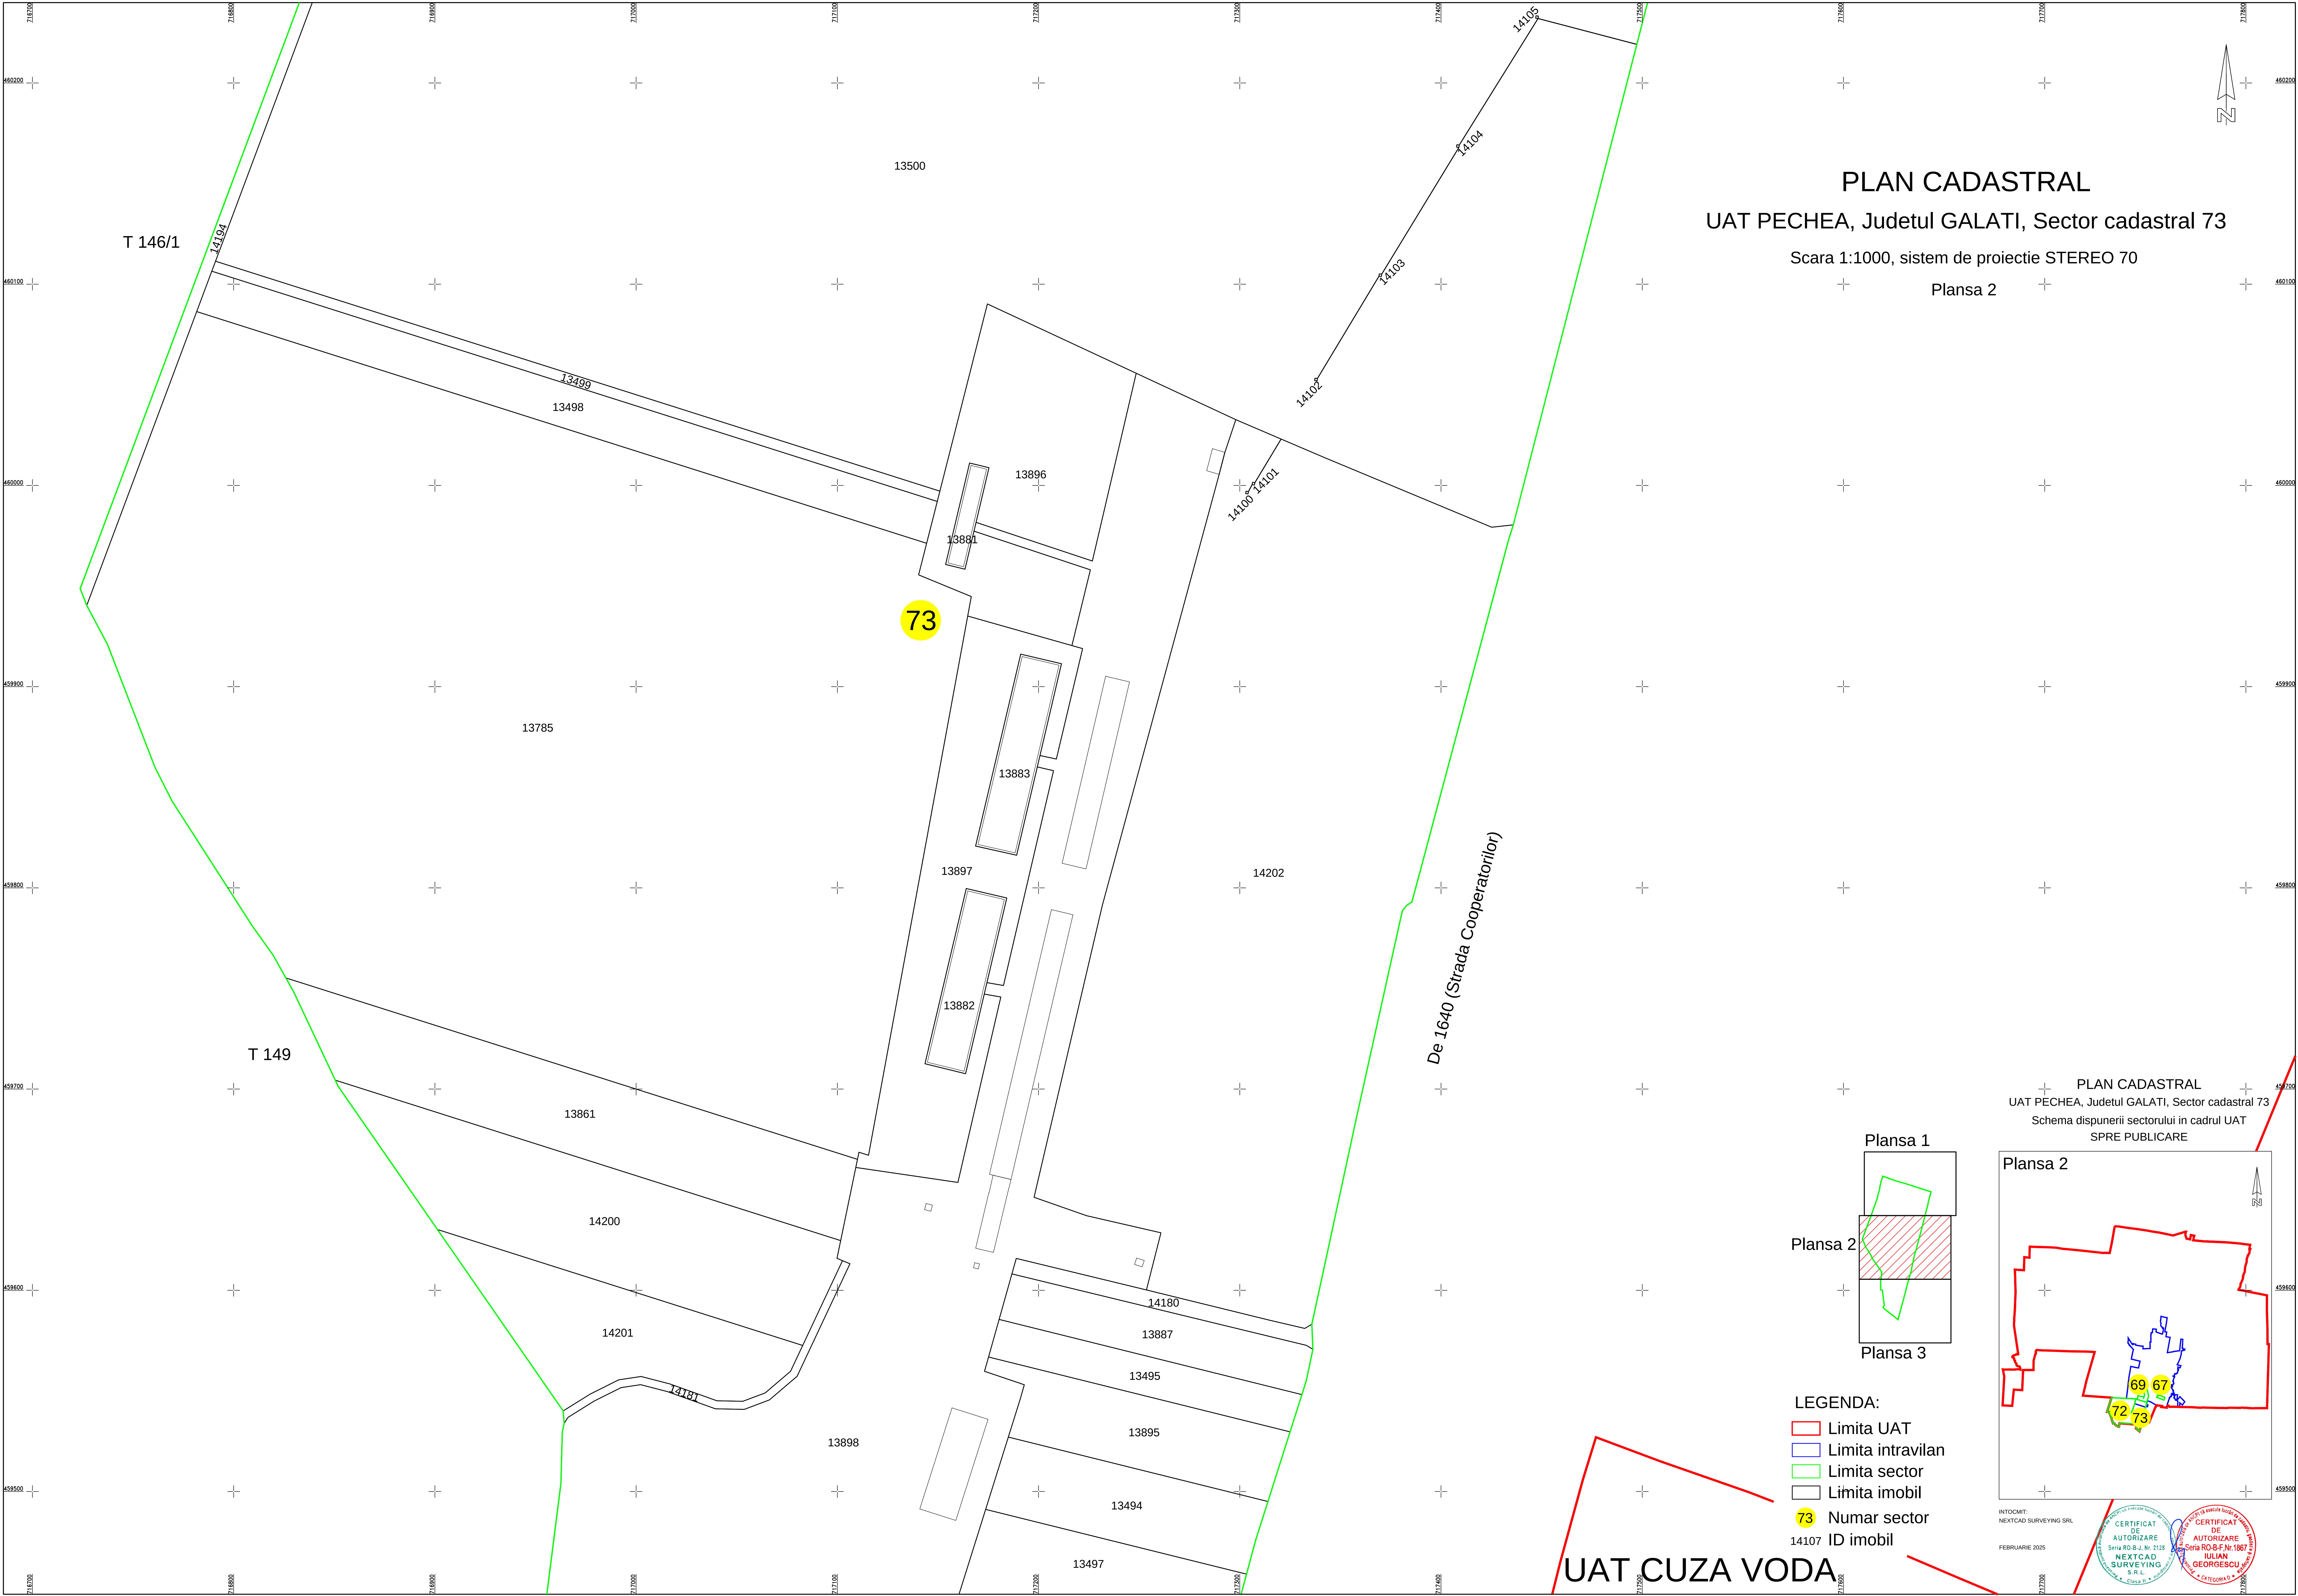


PLAN CADASTRAL
UAT PECHEA, Judetul GALATI, Sector cadastral 73
Scara 1:1000, sistem de proiectie STEREO 70
Plansa 2

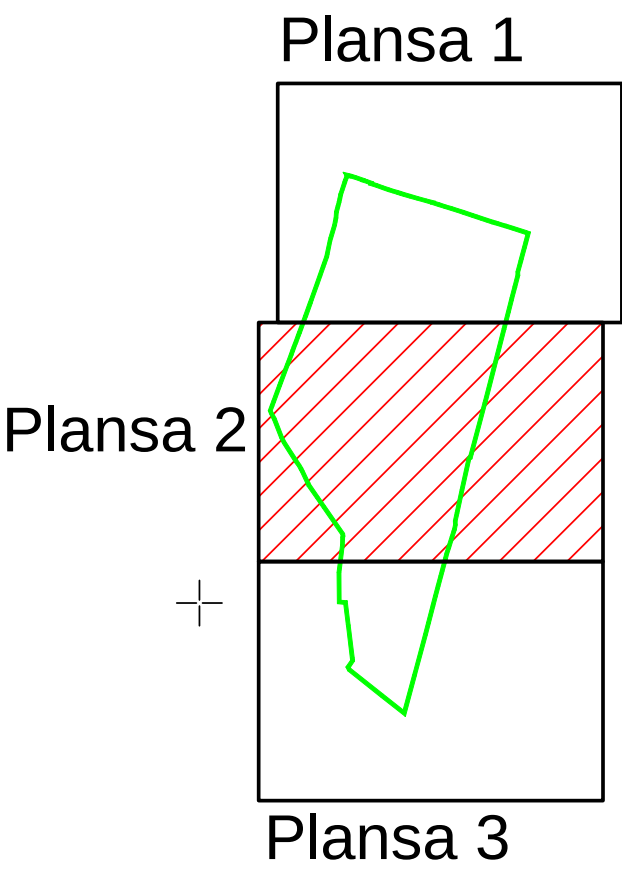

- LEGENDA:
- Limita UAT
 - Limita intravilan
 - Limita sector
 - Limita imobil
 - 73 Numar sector
 - 14107 ID imobil

UAT CUZA VODA

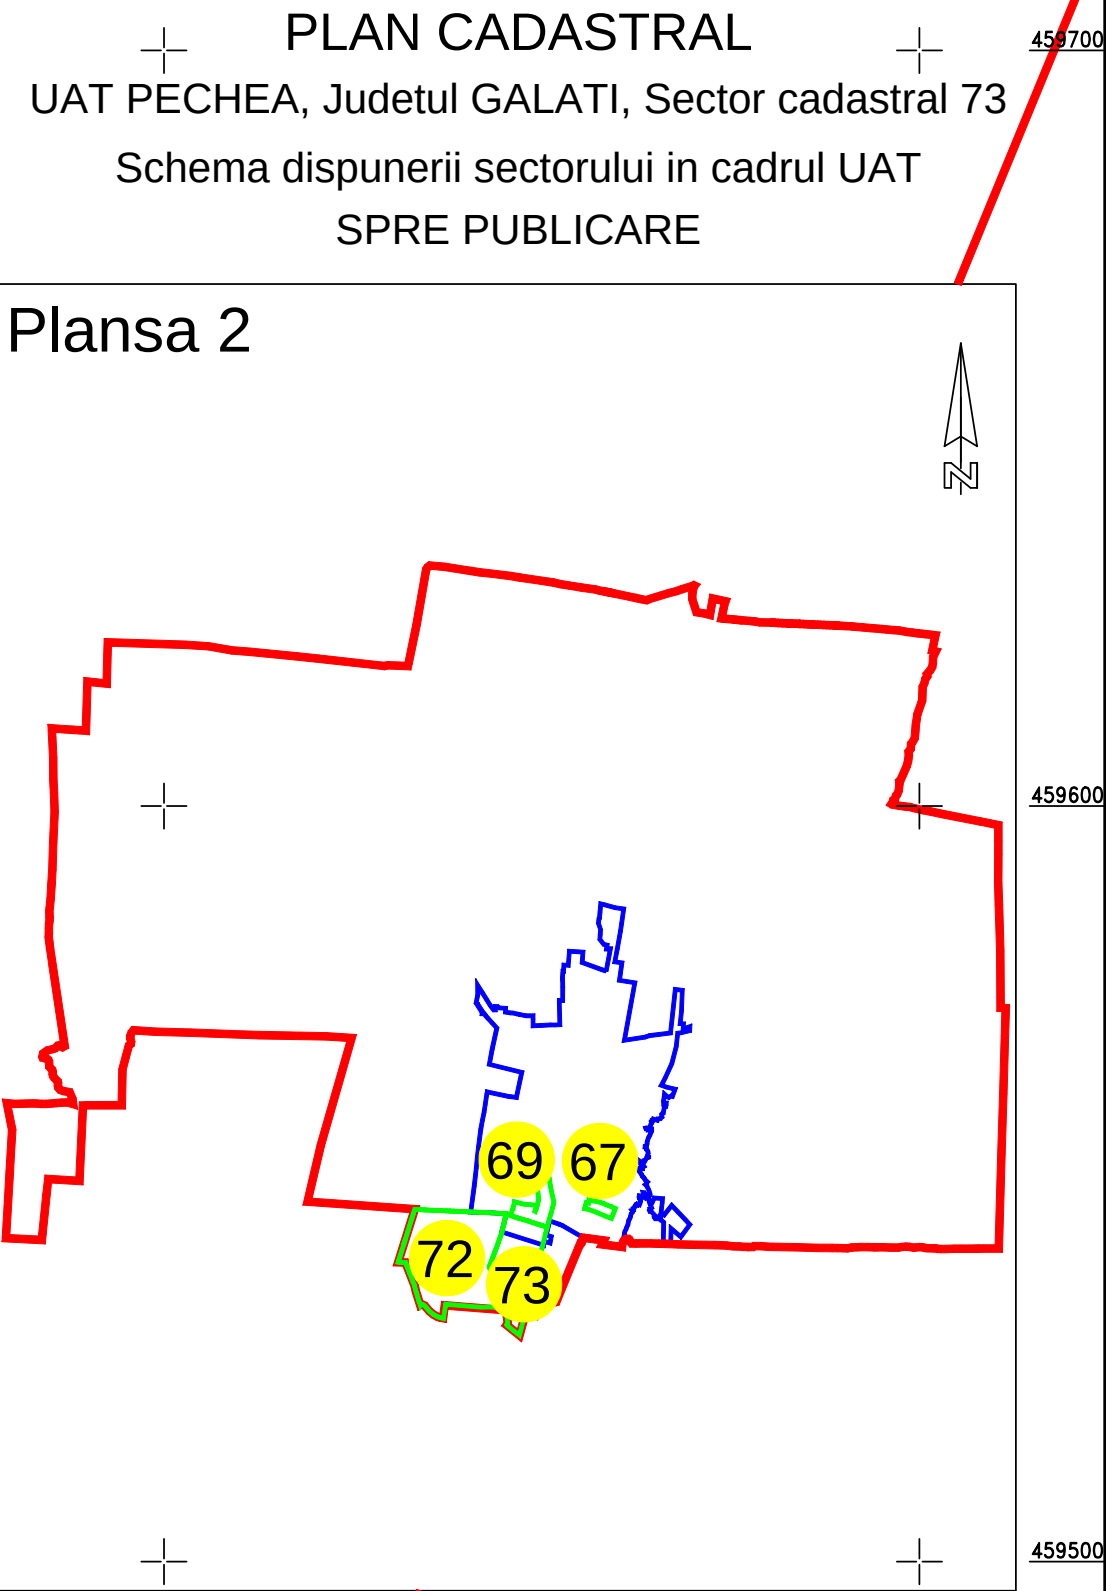

INTOCMIT:
NEXTCAD SURVEYING SRL
FEBRUARIE 2025

CERTIFICAT DE AUTORIZARE
Seria RO-B-JL Nr. 2128
NEXTCAD SURVEYING S.R.L.
CATEGORIA 4 - MARE

CERTIFICAT DE AUTORIZARE
Seria RO-B-FN Nr. 1867
IULIAN GEORGESCU
CATEGORIA 4 - MARE