


JUDEȚ ILFOV
UAT VIDRA

PLAN CADASTRAL
UAT: Colibași, județul: GIURGIU, Sect. cad. 16, planșa 1
Scara 1:1000
Sistem de proiecție: stereografic 1970
Spre Publicare

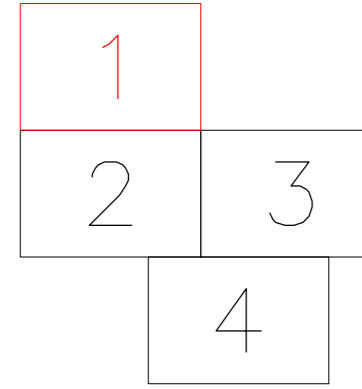


SCHEMA DE RACORDARE A PLANSELOR



LEGENDA

Numar Sector	●
Cod constructie	C1
ID imobil	15
Limita sector	—
Limita imobil	—
Limita UAT	—
Limita Judet	—
Limita intravilan	—
Limita teris	—
Numar taris	031
Limita constructie	—

SCHEMA DE DISPUNERE A SECTOARELOR CADASTRALE

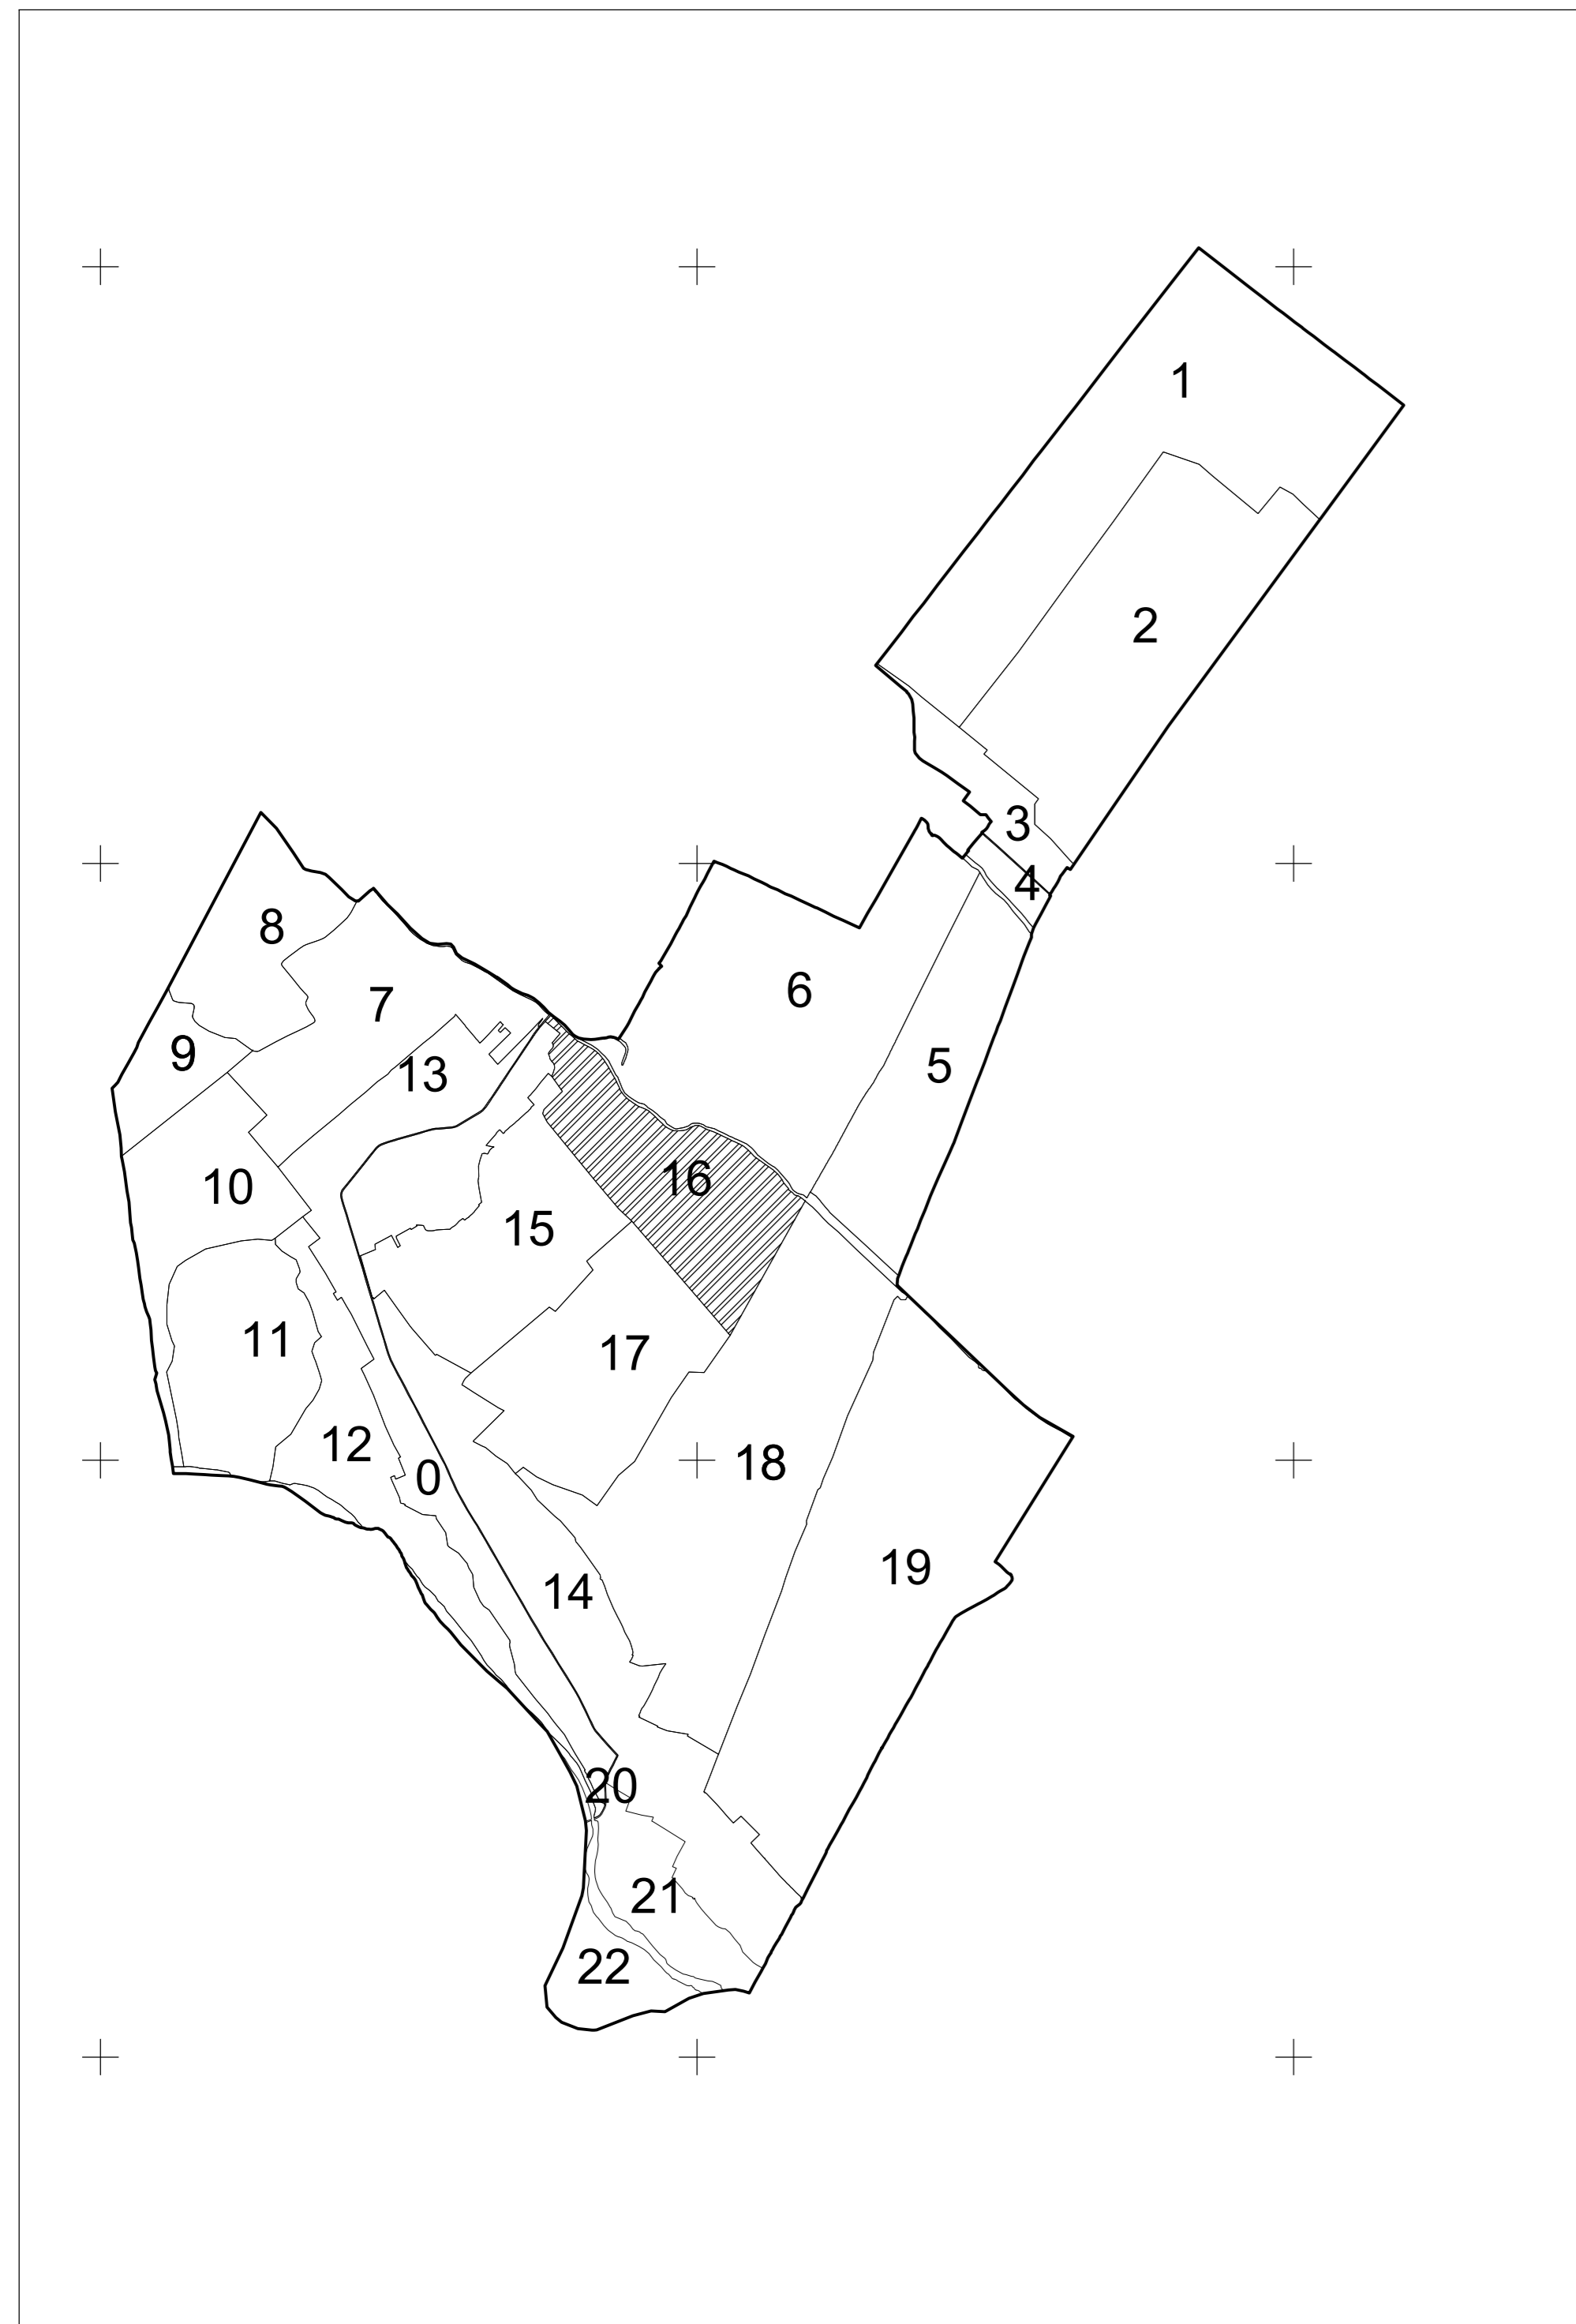

Executant: SC TOTAL BUSINESS LAND SRL
Data: 02.10.2024

UAT VĂRĂȘTI

UAT COLIBAȘI

Colibași

