

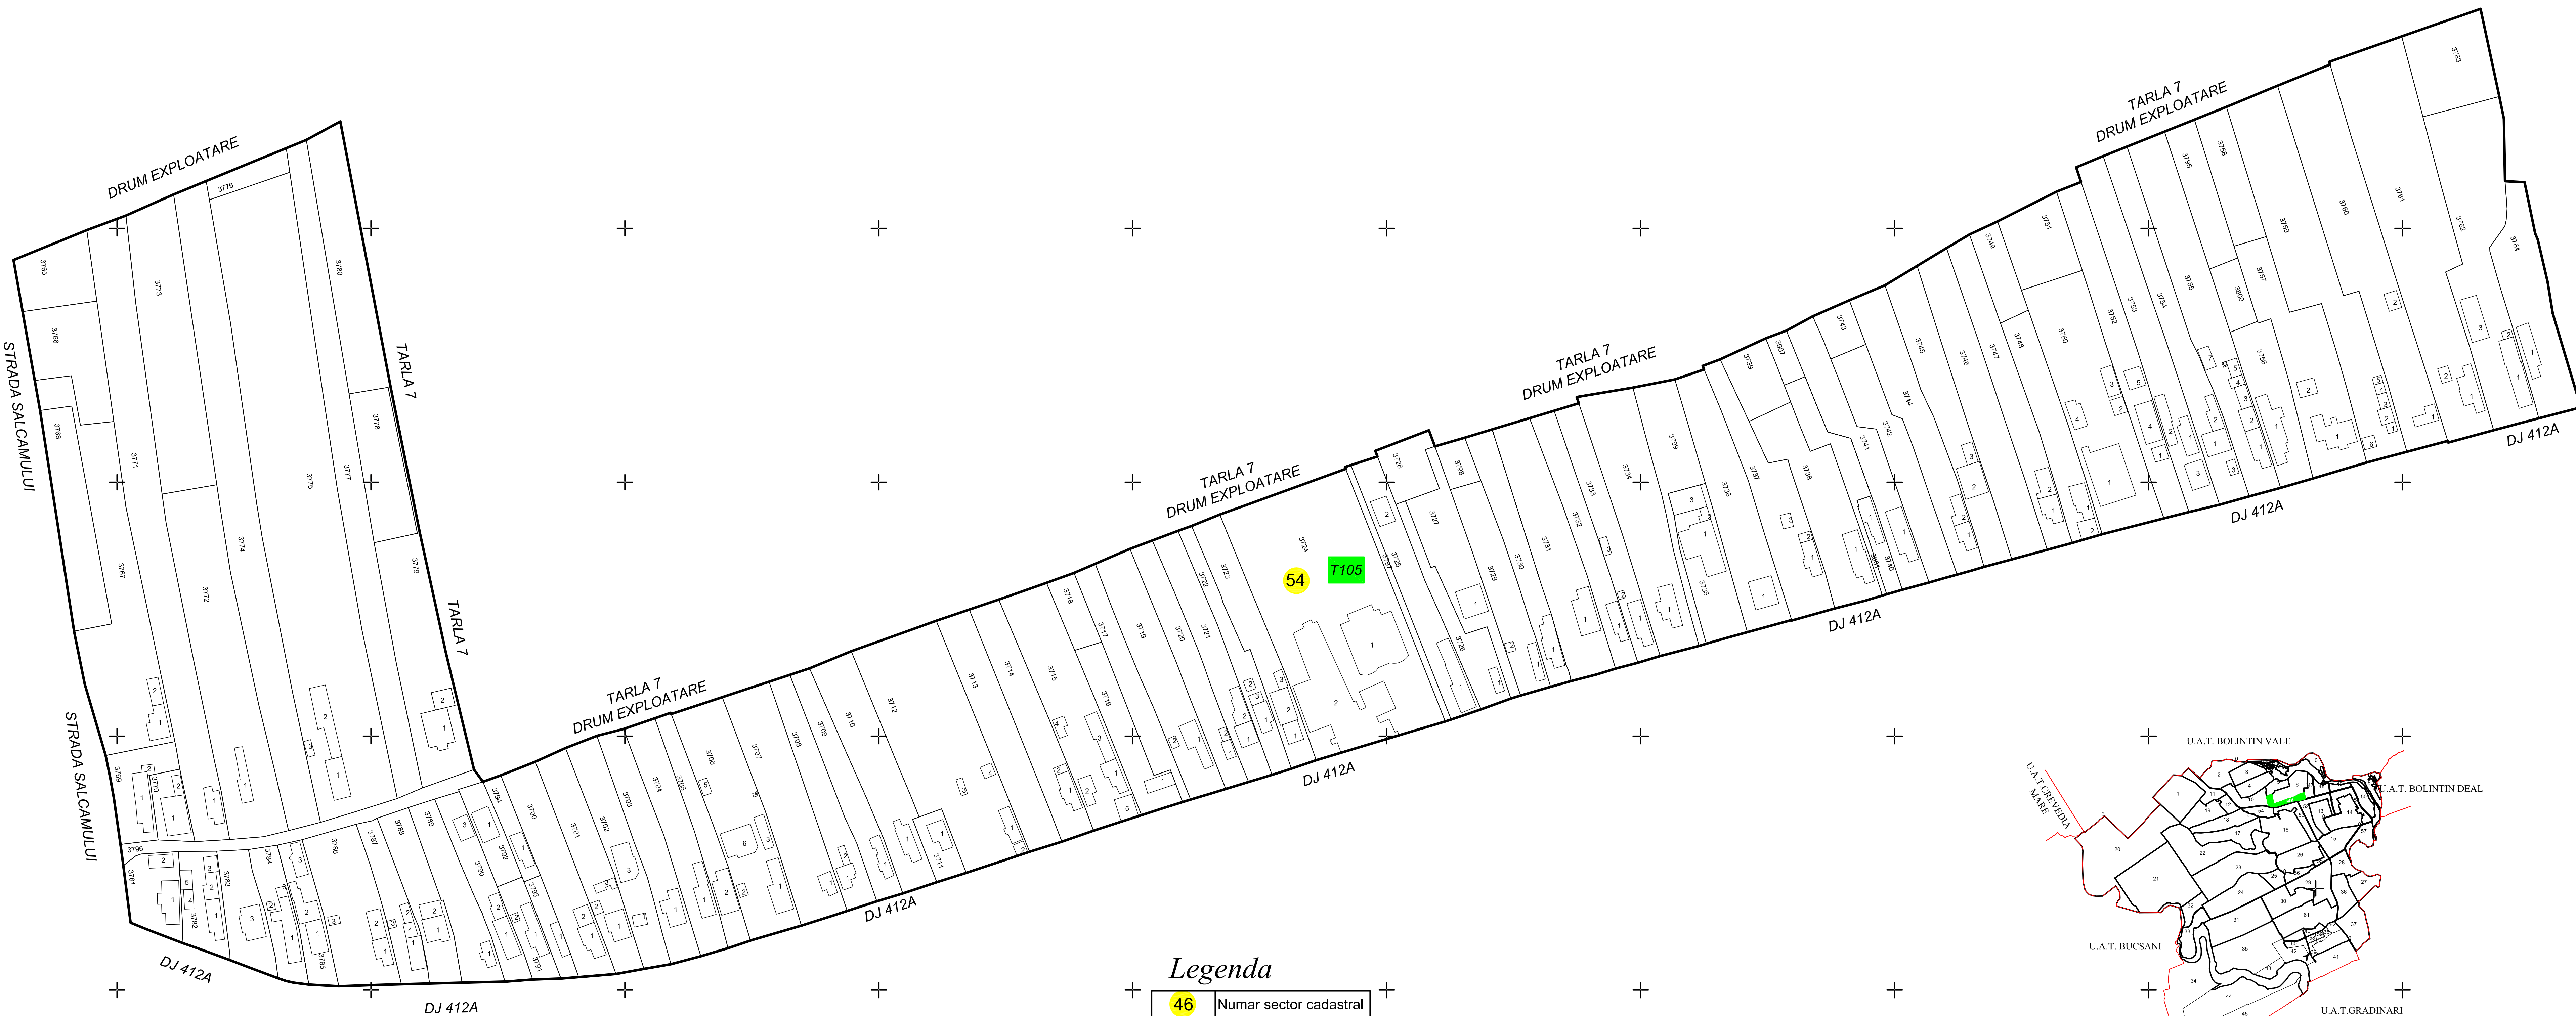


PLAN CADASTRAL
UAT Ogrezeni, Județul Giurgiu
Sector 46
Scara 1:1000
Sistem de proiecție STEREO 70
Plansa 1 / 1

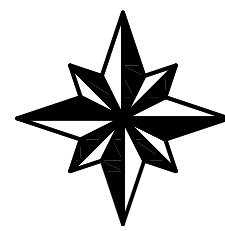

Legenda

46	Numar sector cadastral
7105	Numar tarla
Gradinari	Teritorii vecine
	Limita UAT
	Limita sector cadastral
	Limita tarla
	Contur imobil
	Limita ape
3450	ID Imobil

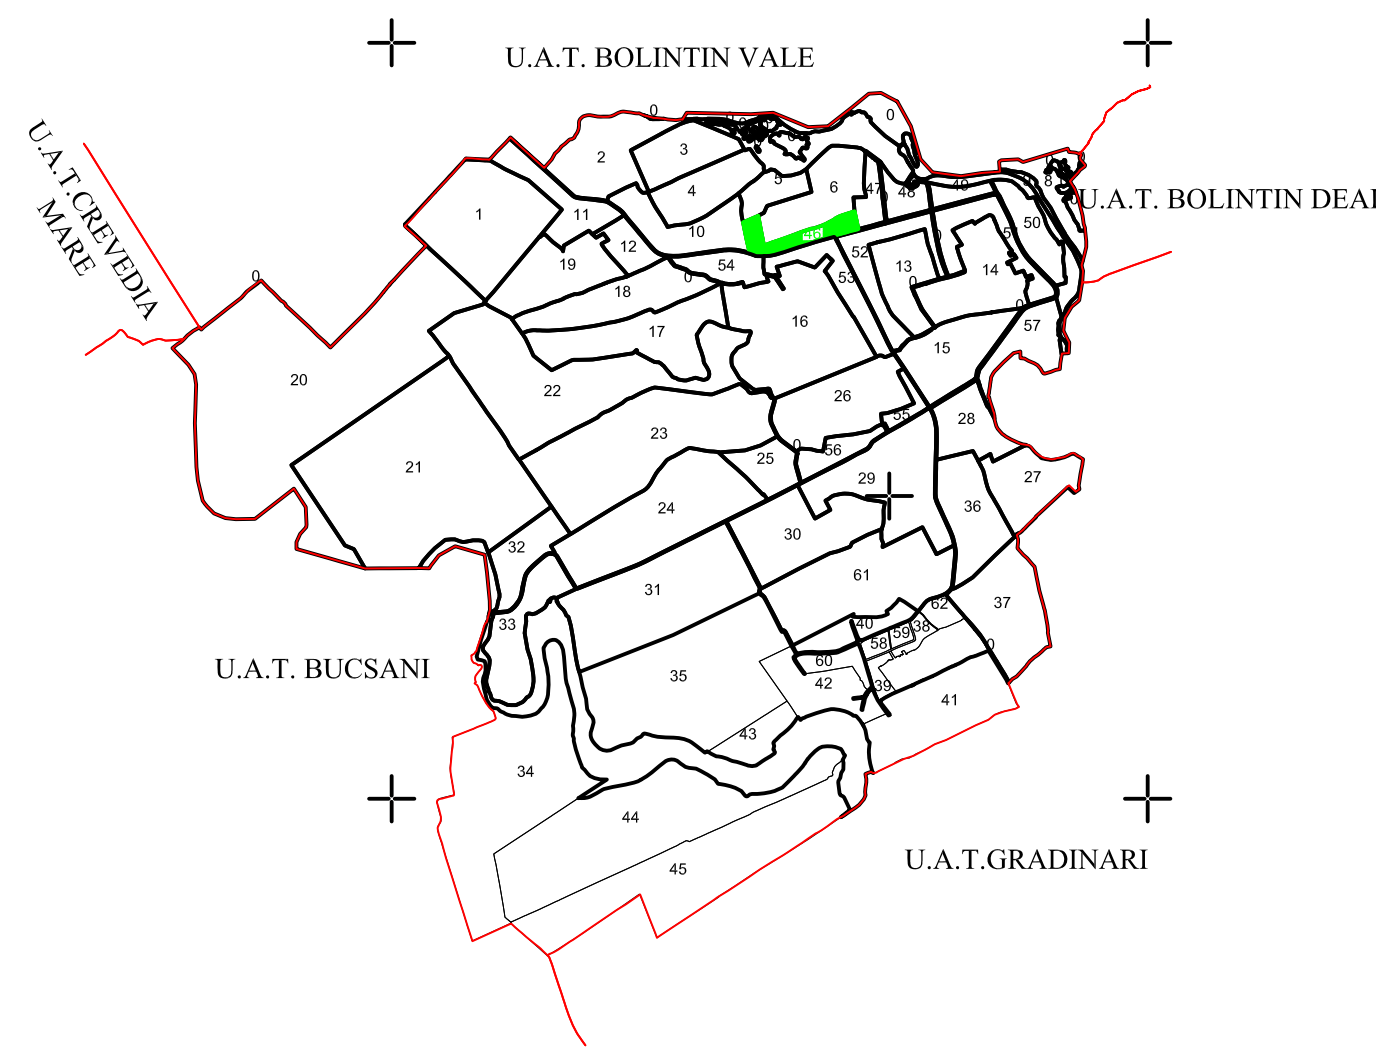

DOCUMENTE TEHNICE ALE CADASTRULUI - SPRE PUBLICARE

Masurat	Vrenicu Valeriu Florin	AGENTIA NATIONALA DE CADASTRU SI PUBLICITATE IMOBILIARA	
Desenat	Vrenicu Valeriu Florin		
Verificat	Vrenicu Valeriu Florin	Scara 1:1000	Inregistrarea sistematica a proprietatilor in cadrul P.N.C.C.F.
S.C. CADEXPERT GEO S.R.L. autorizatie A.N.C.P.I. seria RO-B-J-1368		Data August 2025	