



PLAN CADASTRAL
UAT Licurici, Judetul Gorj
Sector cadastral nr. 29
Scara 1:1000
Sistem de proiectie STEREO 70

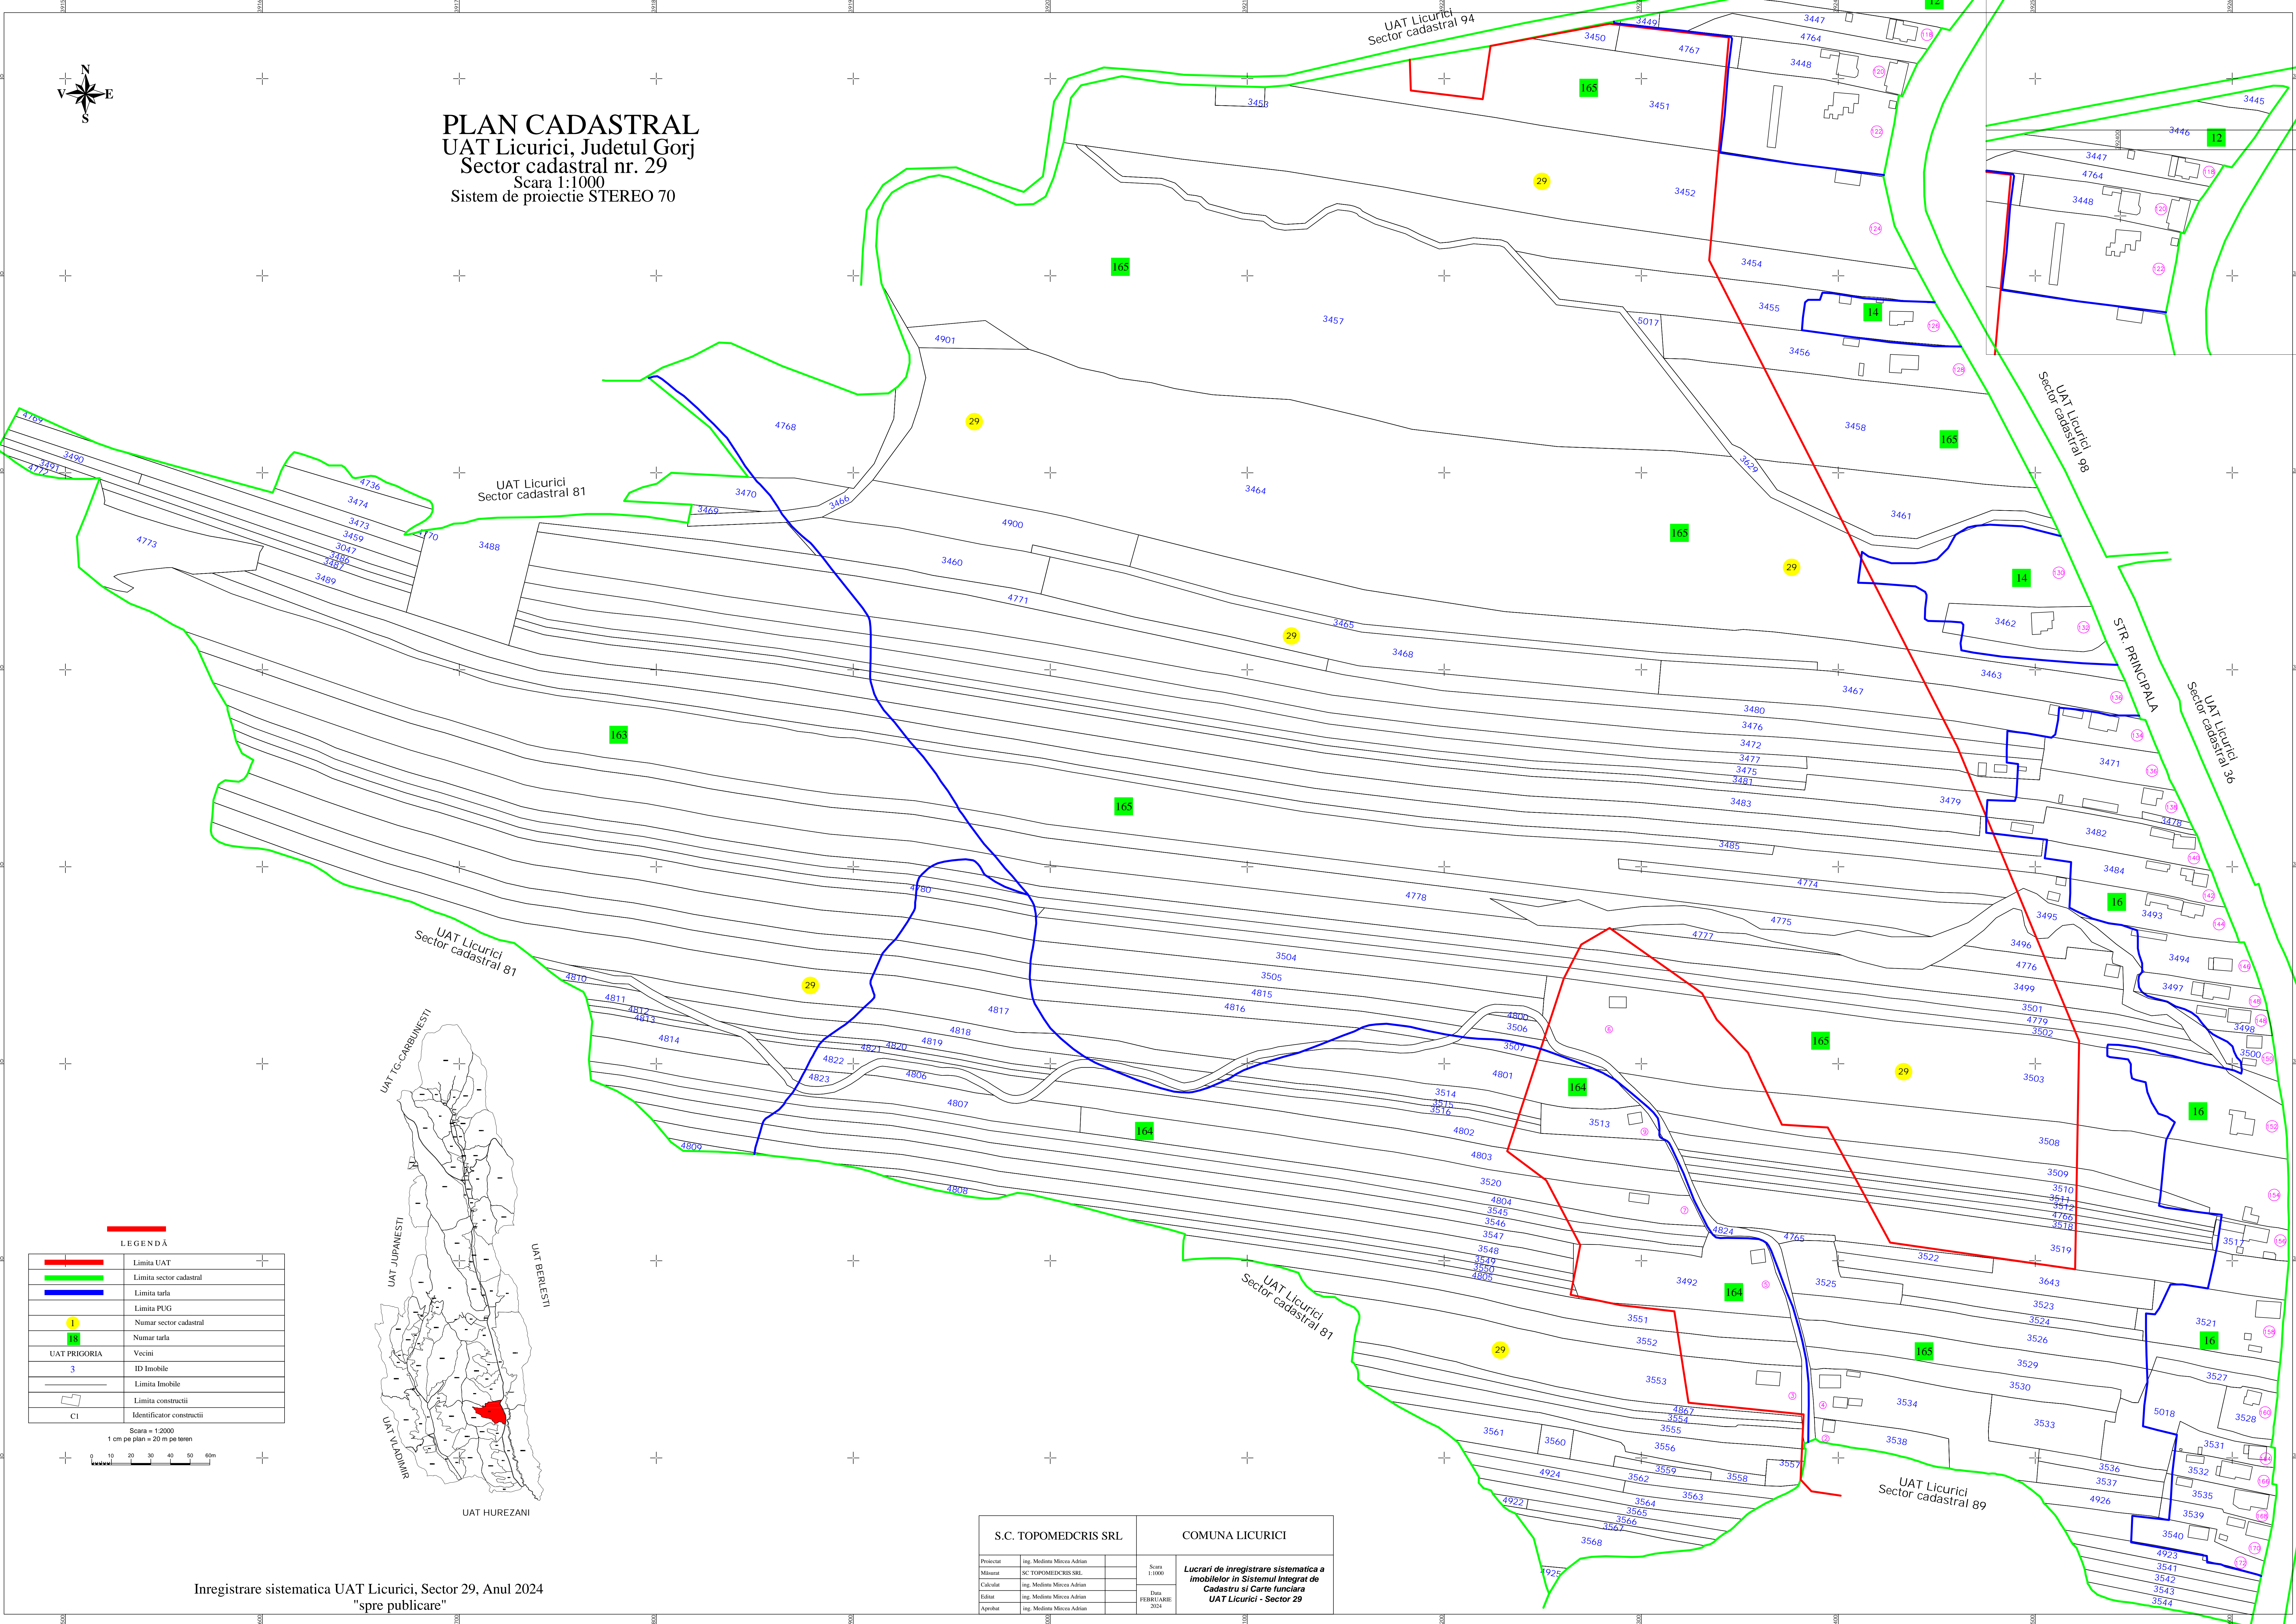

LEGENDA

	Limita UAT
	Limita sector cadastral
	Limita tarla
	Limita PUG
	Numar sector cadastral
	Numar tarla
	Vecini
	ID Imobil
	Limita Imobil
	Limita constructii
	Identificator constructii

Scara = 1:1000
1 cm pe plan = 20 m pe teren

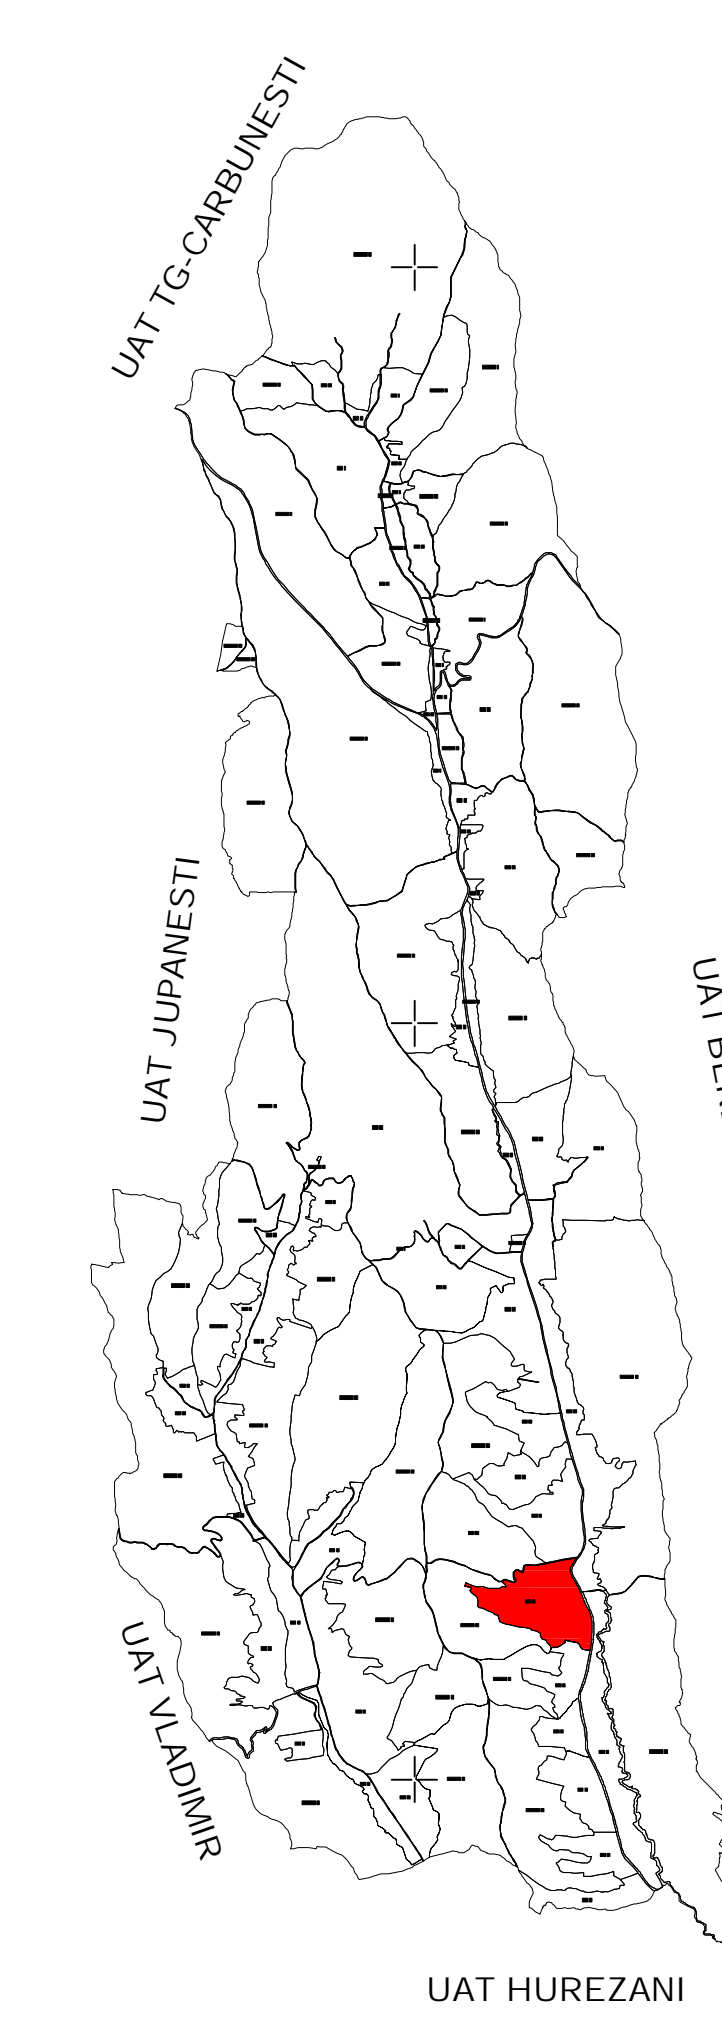

S.C. TOPOMEDCRIS SRL		COMUNA LICURICI	
Proiectat	ing. Mediantu Mircea Adrian	Scara	1:1000
Misura	SC TOPOMEDCRIS SRL	Lucrari de inregistrare sistematica a imobilelor in Sistemul Integrat de Cadastru si Carte Funciara UAT Licurici - Sector 29	
Calculat	ing. Mediantu Mircea Adrian	Data	FEBRUARIE 2024
Editat	ing. Mediantu Mircea Adrian		
Aprobat	ing. Mediantu Mircea Adrian		

Inregistrare sistematica UAT Licurici, Sector 29, Anul 2024
"spre publicare"