

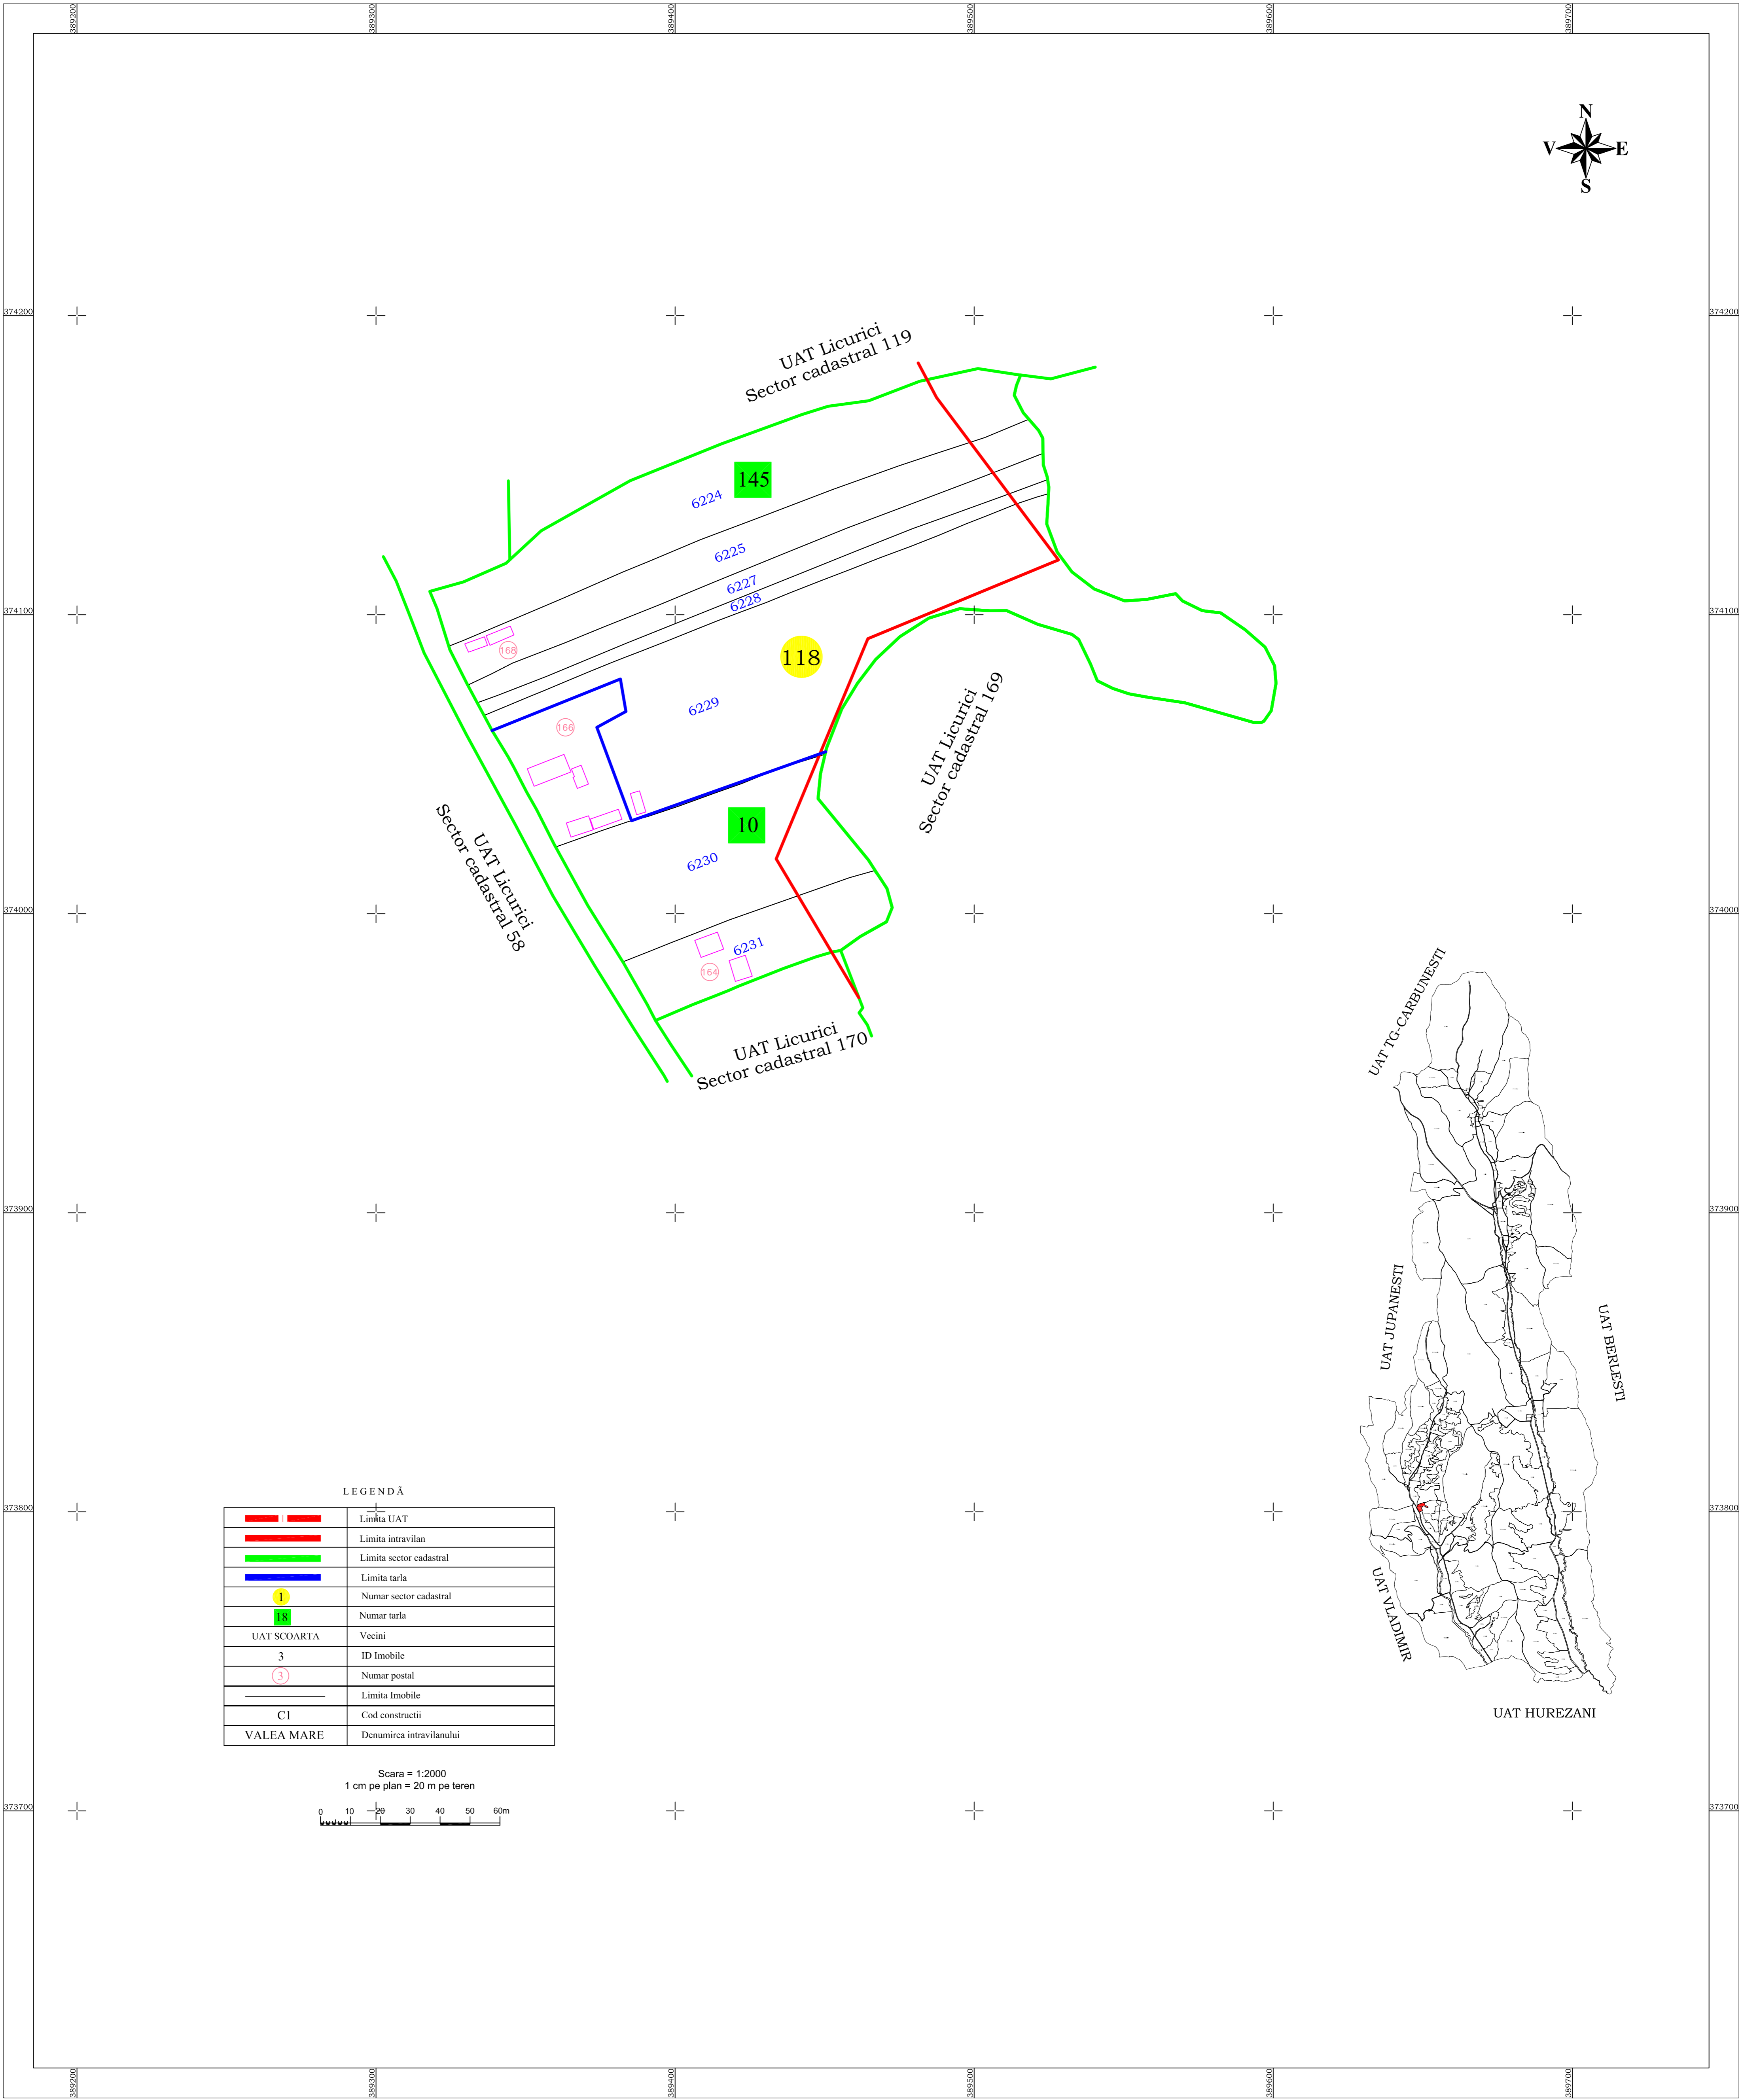
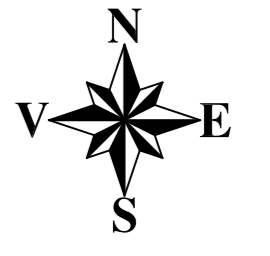


PLAN CADASTRAL
UAT Licurici, Judetul Gorj
Sector cadastral nr. 118
 Scara 1:1000
 Sistem de proiectie STEREO 70

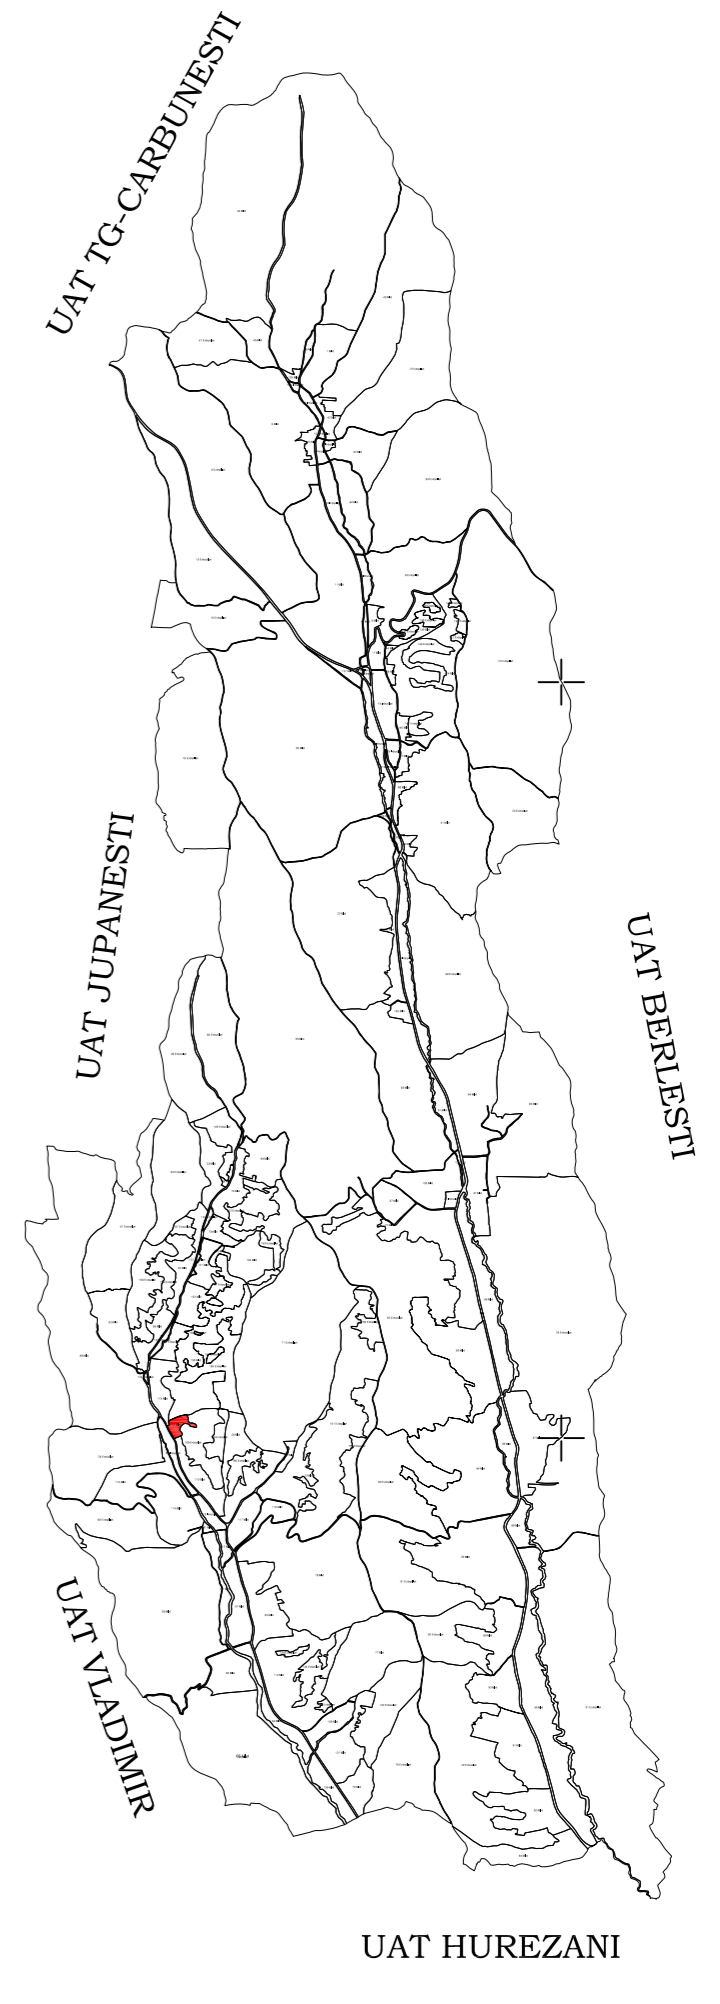

LEGENDĂ

	Limita UAT
	Limita intravilan
	Limita sector cadastral
	Limita tarla
	Numar sector cadastral
	Numar tarla
UAT SCOARTA	Vecini
3	ID Imobile
3	Numar postal
	Limita Imobile
CI	Cod constructii
VALEA MARE	Denumirea intravilanului

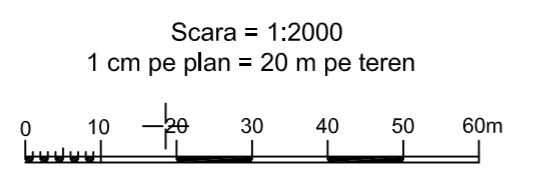

Inregistrare sistematica UAT Licurici, Sector 118, Anul 2026
 "spre publicare"

S.C. TOPOMEDCRIS SRL			COMUNA LICURICI	
Proiectat	ing. Medintu Mircea Adrian		Scara 1:1000	Lucrari de inregistrare sistematica a imobilelor in Sistemul Integrat de Cadastru si Carte funciara UAT-Licurici - Sector 118
Măsurat	SC TOPOMEDCRIS SRL			
Calculat	ing. Medintu Mircea Adrian			
Editat	ing. Medintu Mircea Adrian			
Aprobat	ing. Medintu Mircea Adrian		Data Aprilie 2026	