

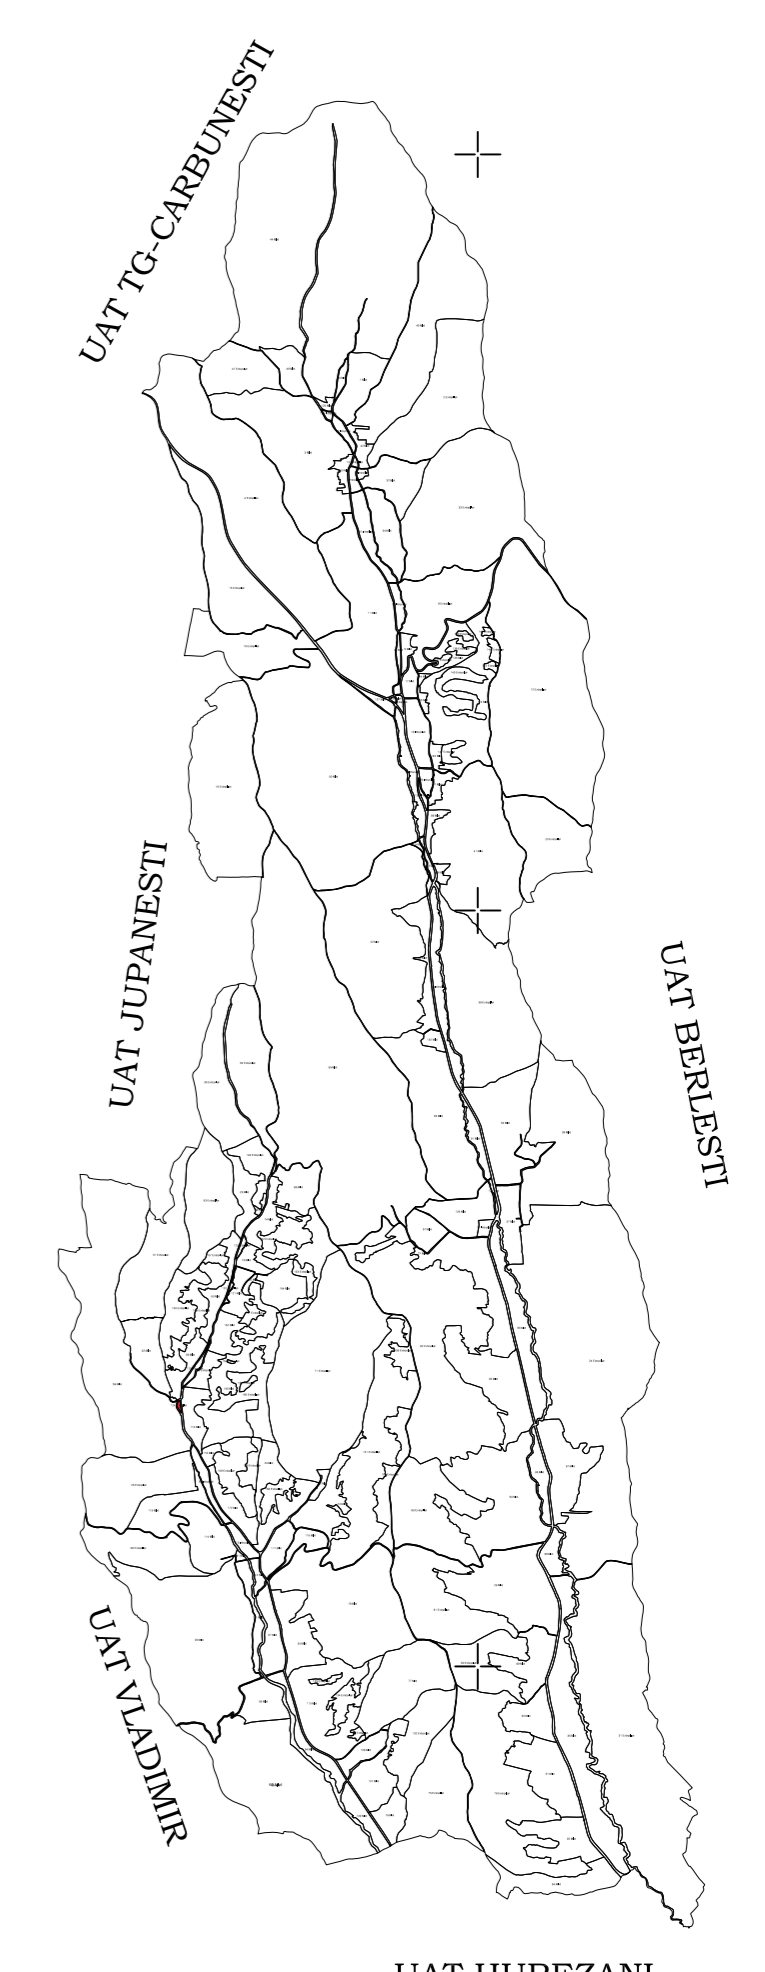
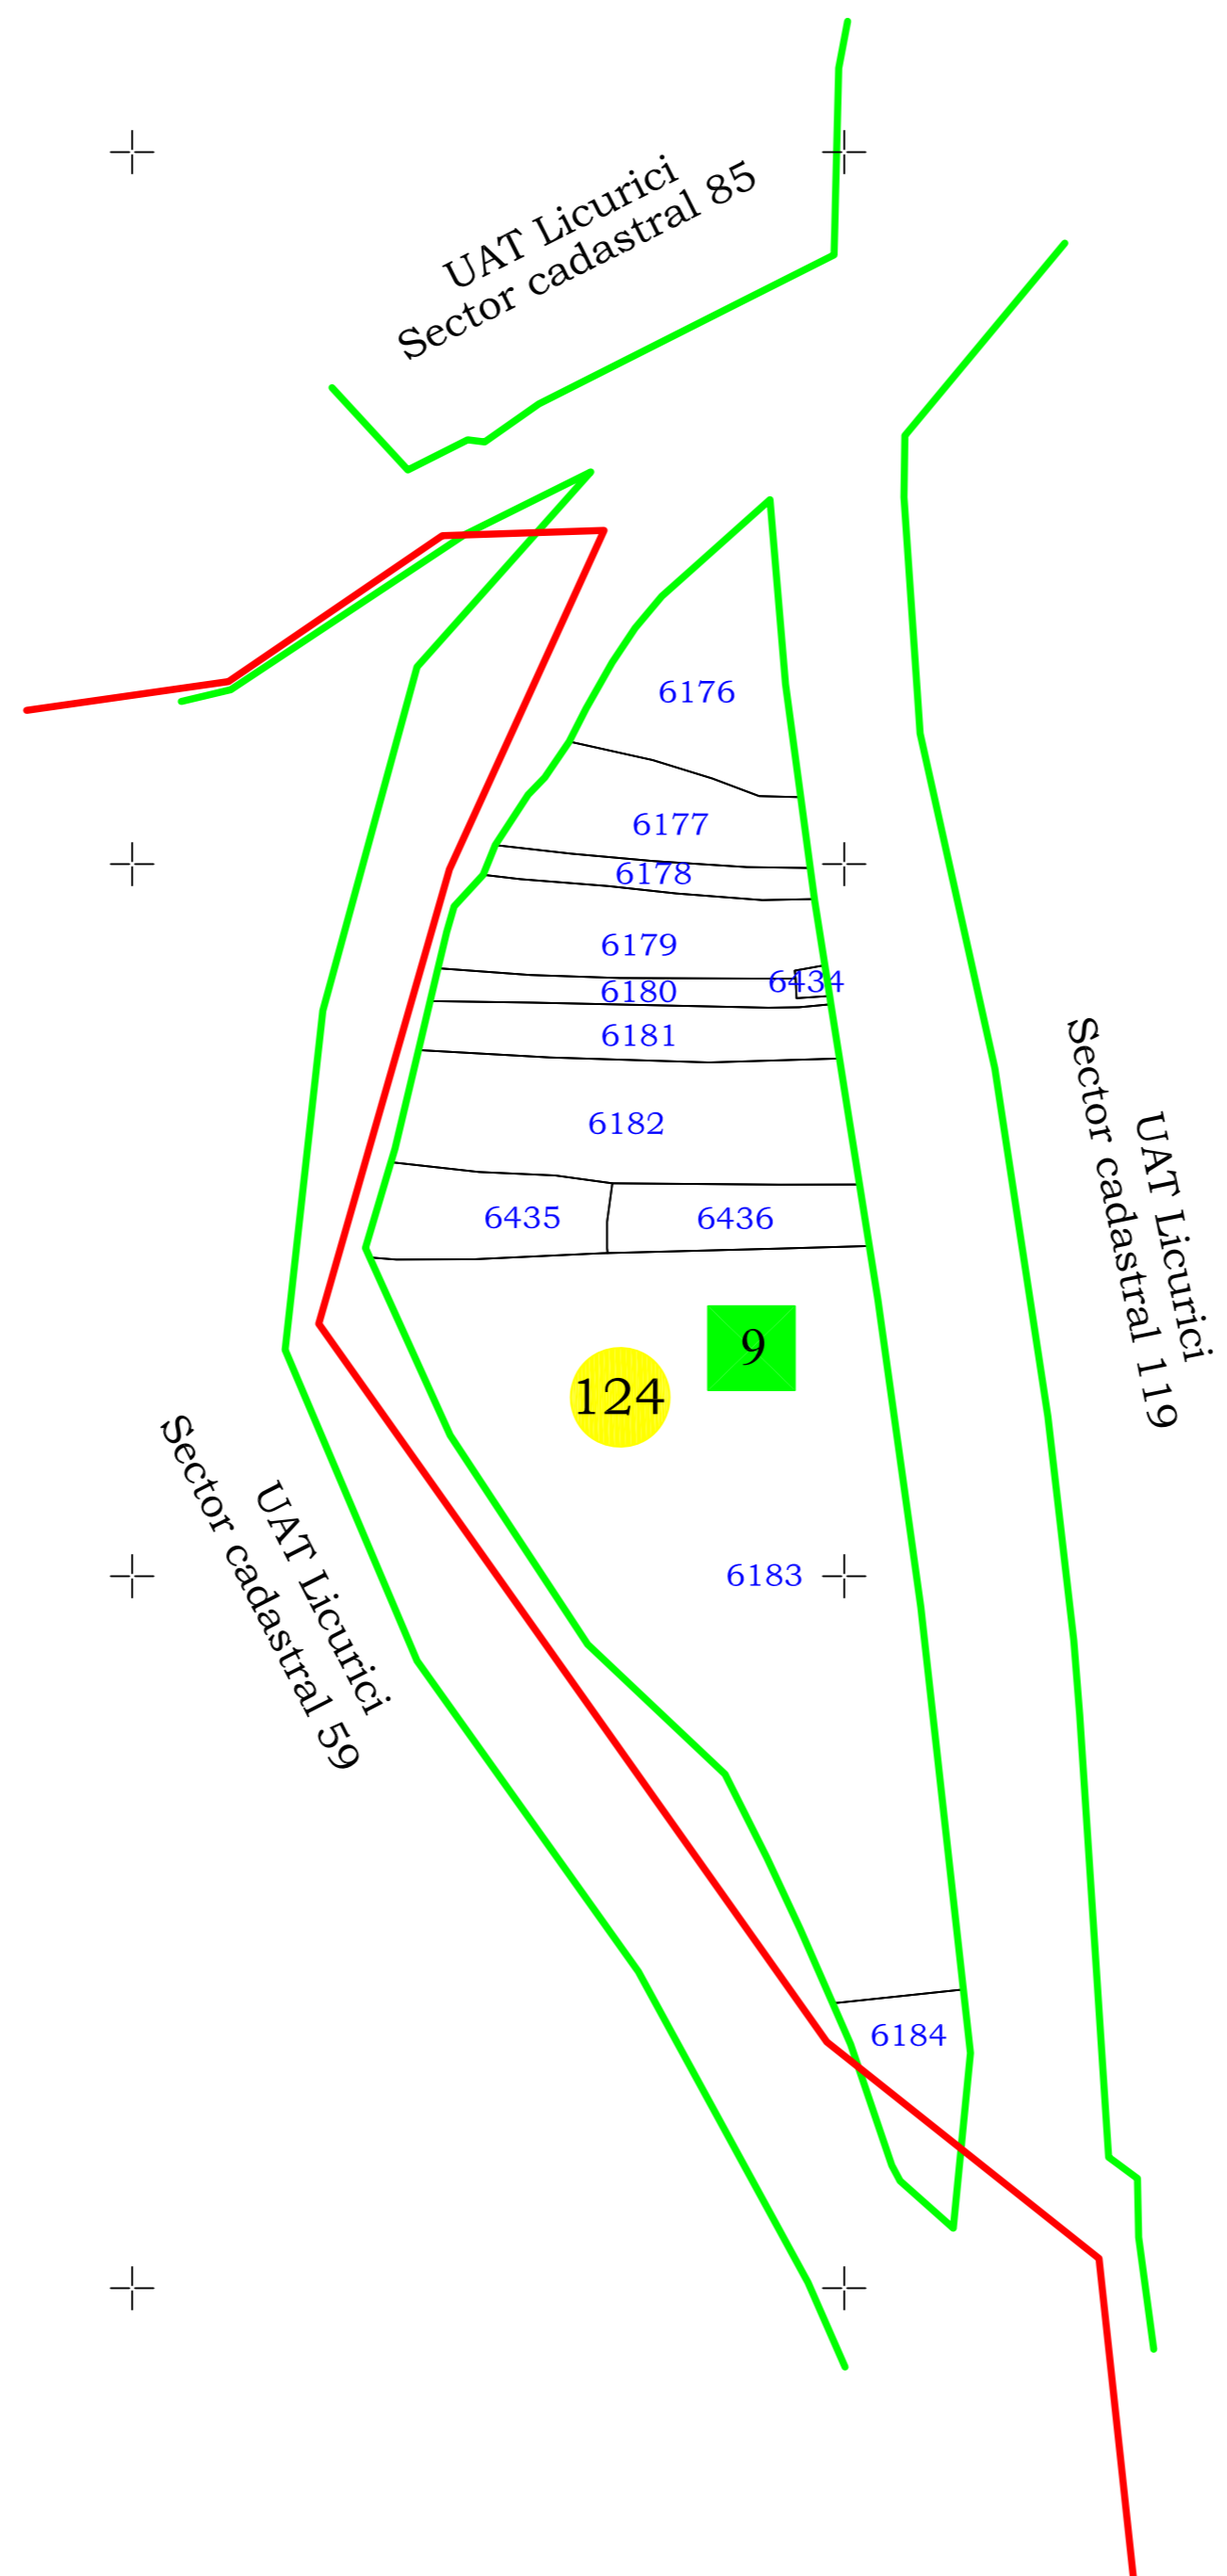


PLAN CADASTRAL
UAT Licurici, Judetul Gorj
Sector cadastral nr. 124
 Scara 1:500
 Sistem de proiectie STEREO 70

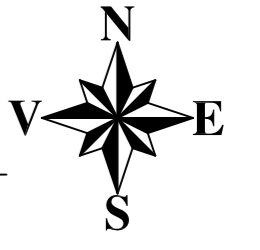

LEGENDĂ

	Limita UAT
	Limita intravilan
	Limita sector cadastral
	Limita tarla
	Numar sector cadastral
	Numar tarla
UAT SCOARTA	Vecini
3	ID Imobile
	Numar postal
	Limita Imobile
CI	Cod constructii
VALEA MARE	Denumirea intravilanului

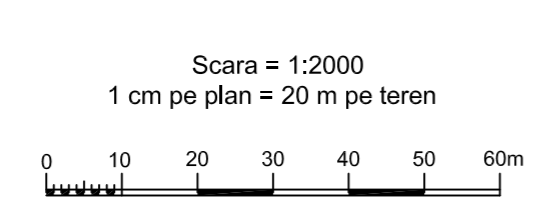

Inregistrare sistematica UAT Licurici, Sector 124, Anul 2026
 "spre publicare"

S.C. TOPOMEDCRIS SRL		COMUNA LICURICI	
Proiectat	ing. Medintu Mircea Adrian	Scara 1:500	Lucrari de inregistrare sistematica a imobilelor in Sistemul Integrat de Cadastru si Carte funciara UAT-Licurici - Sector 124
Măsurat	SC TOPOMEDCRIS SRL		
Calculat	ing. Medintu Mircea Adrian	Data Aprilie 2026	
Editat	ing. Medintu Mircea Adrian		
Aprobat	ing. Medintu Mircea Adrian		