

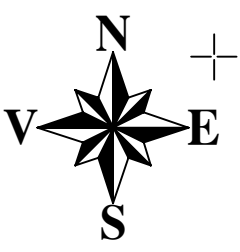


PLAN CADASTRAL
UAT Runcu, Judetul Gorj
Sector cadastral nr. 97
Scara 1:1000
Sistem de proiectie STEREO 70

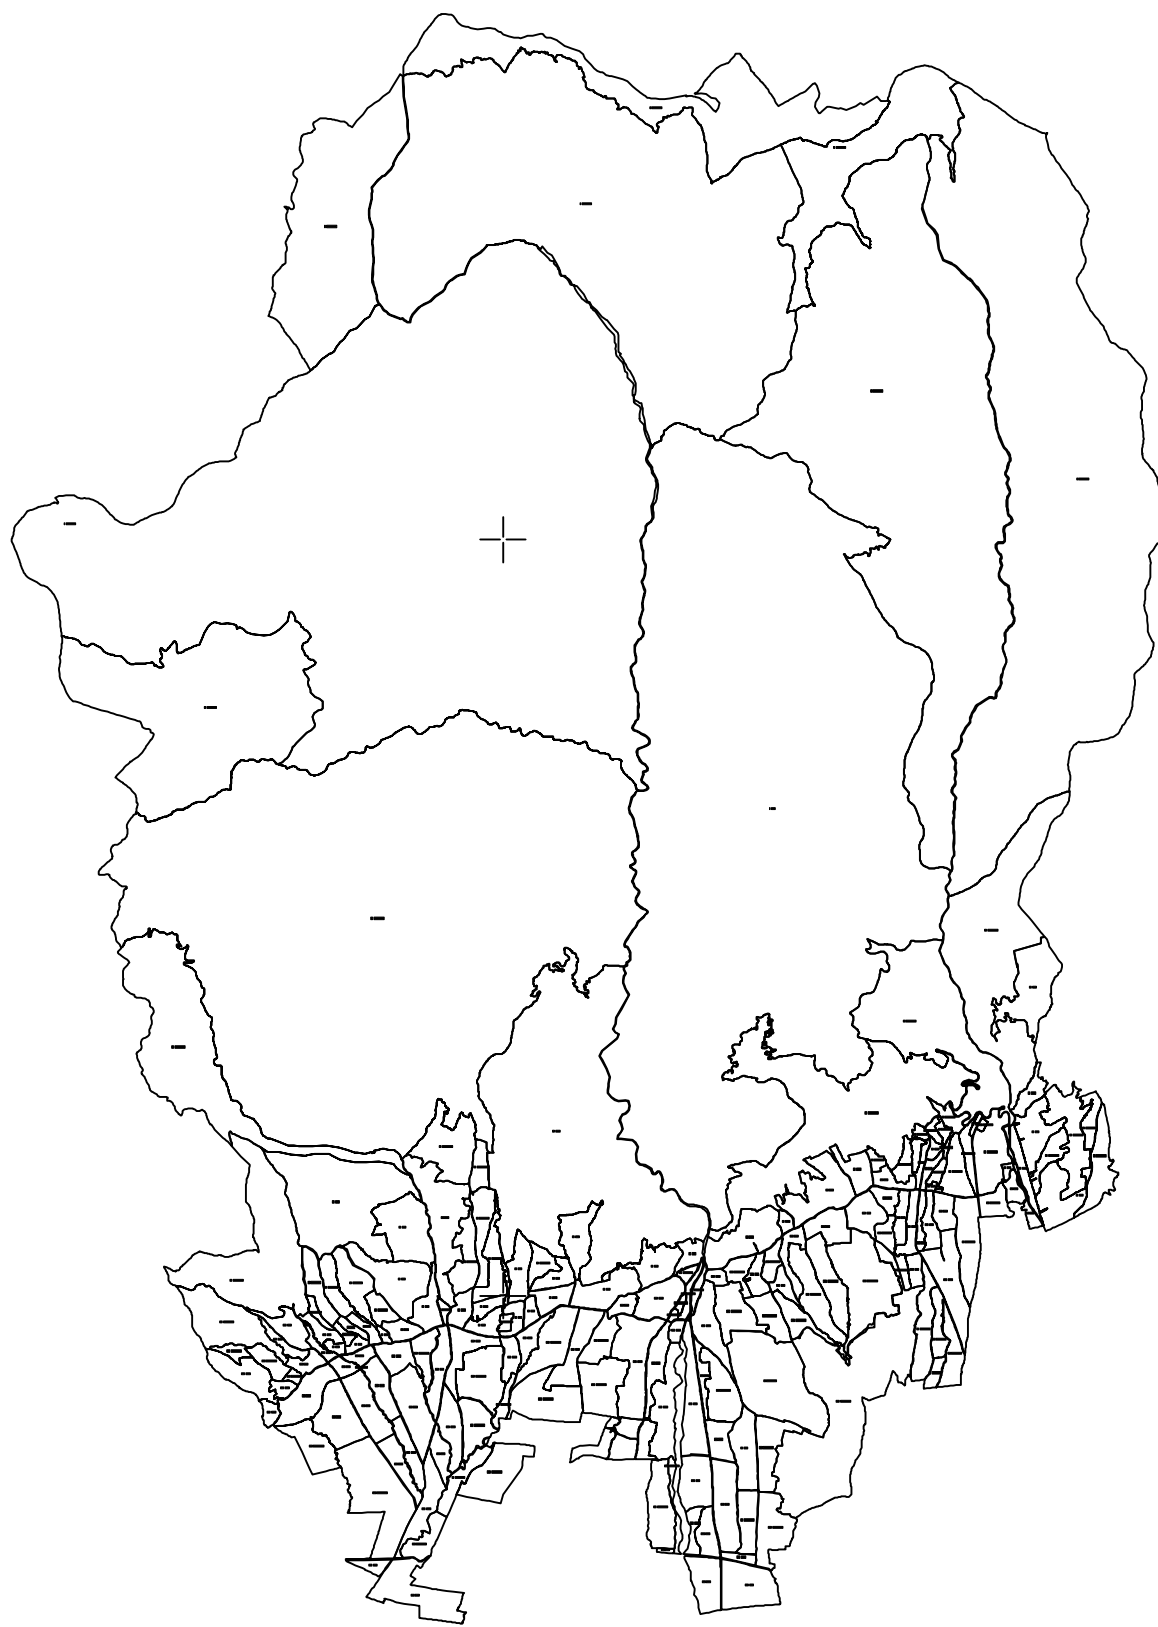

LEGENDĂ	
—	Limita UAT
—	Limita intravilan
—	Limita sector cadastral
—	Limita tarla
1	Numar sector cadastral
31	Numar tarla
UAT SCOARTA	Vecin
3	ID Imobile
3	Numar postal
—	Limita Imobile
C1	Cod constructii
VALEA MARE	Denumirea intravilanului

Scara = 1:2000
1 cm pe plan = 20 m pe teren

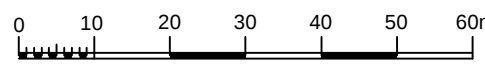

S.C. TOPOMEDCRIS SRL			COMUNA RUNCU	
Proiectat	Ing. Mediu Mircea Adrian		Scara 1:1000 Data Fotorealistica 2026	Lucrari de inregistrare sistematica a imobilelor in Sistemul Integrat de Cadastru si Carte Funciara UAT-Runcu - Sector 97
Minuat	SC TOPOMEDCRIS SRL			
Calcular	Ing. Mediu Mircea Adrian			
Editat	Ing. Mediu Mircea Adrian			
Aprobat	Ing. Mediu Mircea Adrian			