


PLAN CADASTRAL
UAT Schela, Judetul Gorj
Sector cadastral nr. 24
Scara 1:1000
Sistem de proiectie STEREO 70

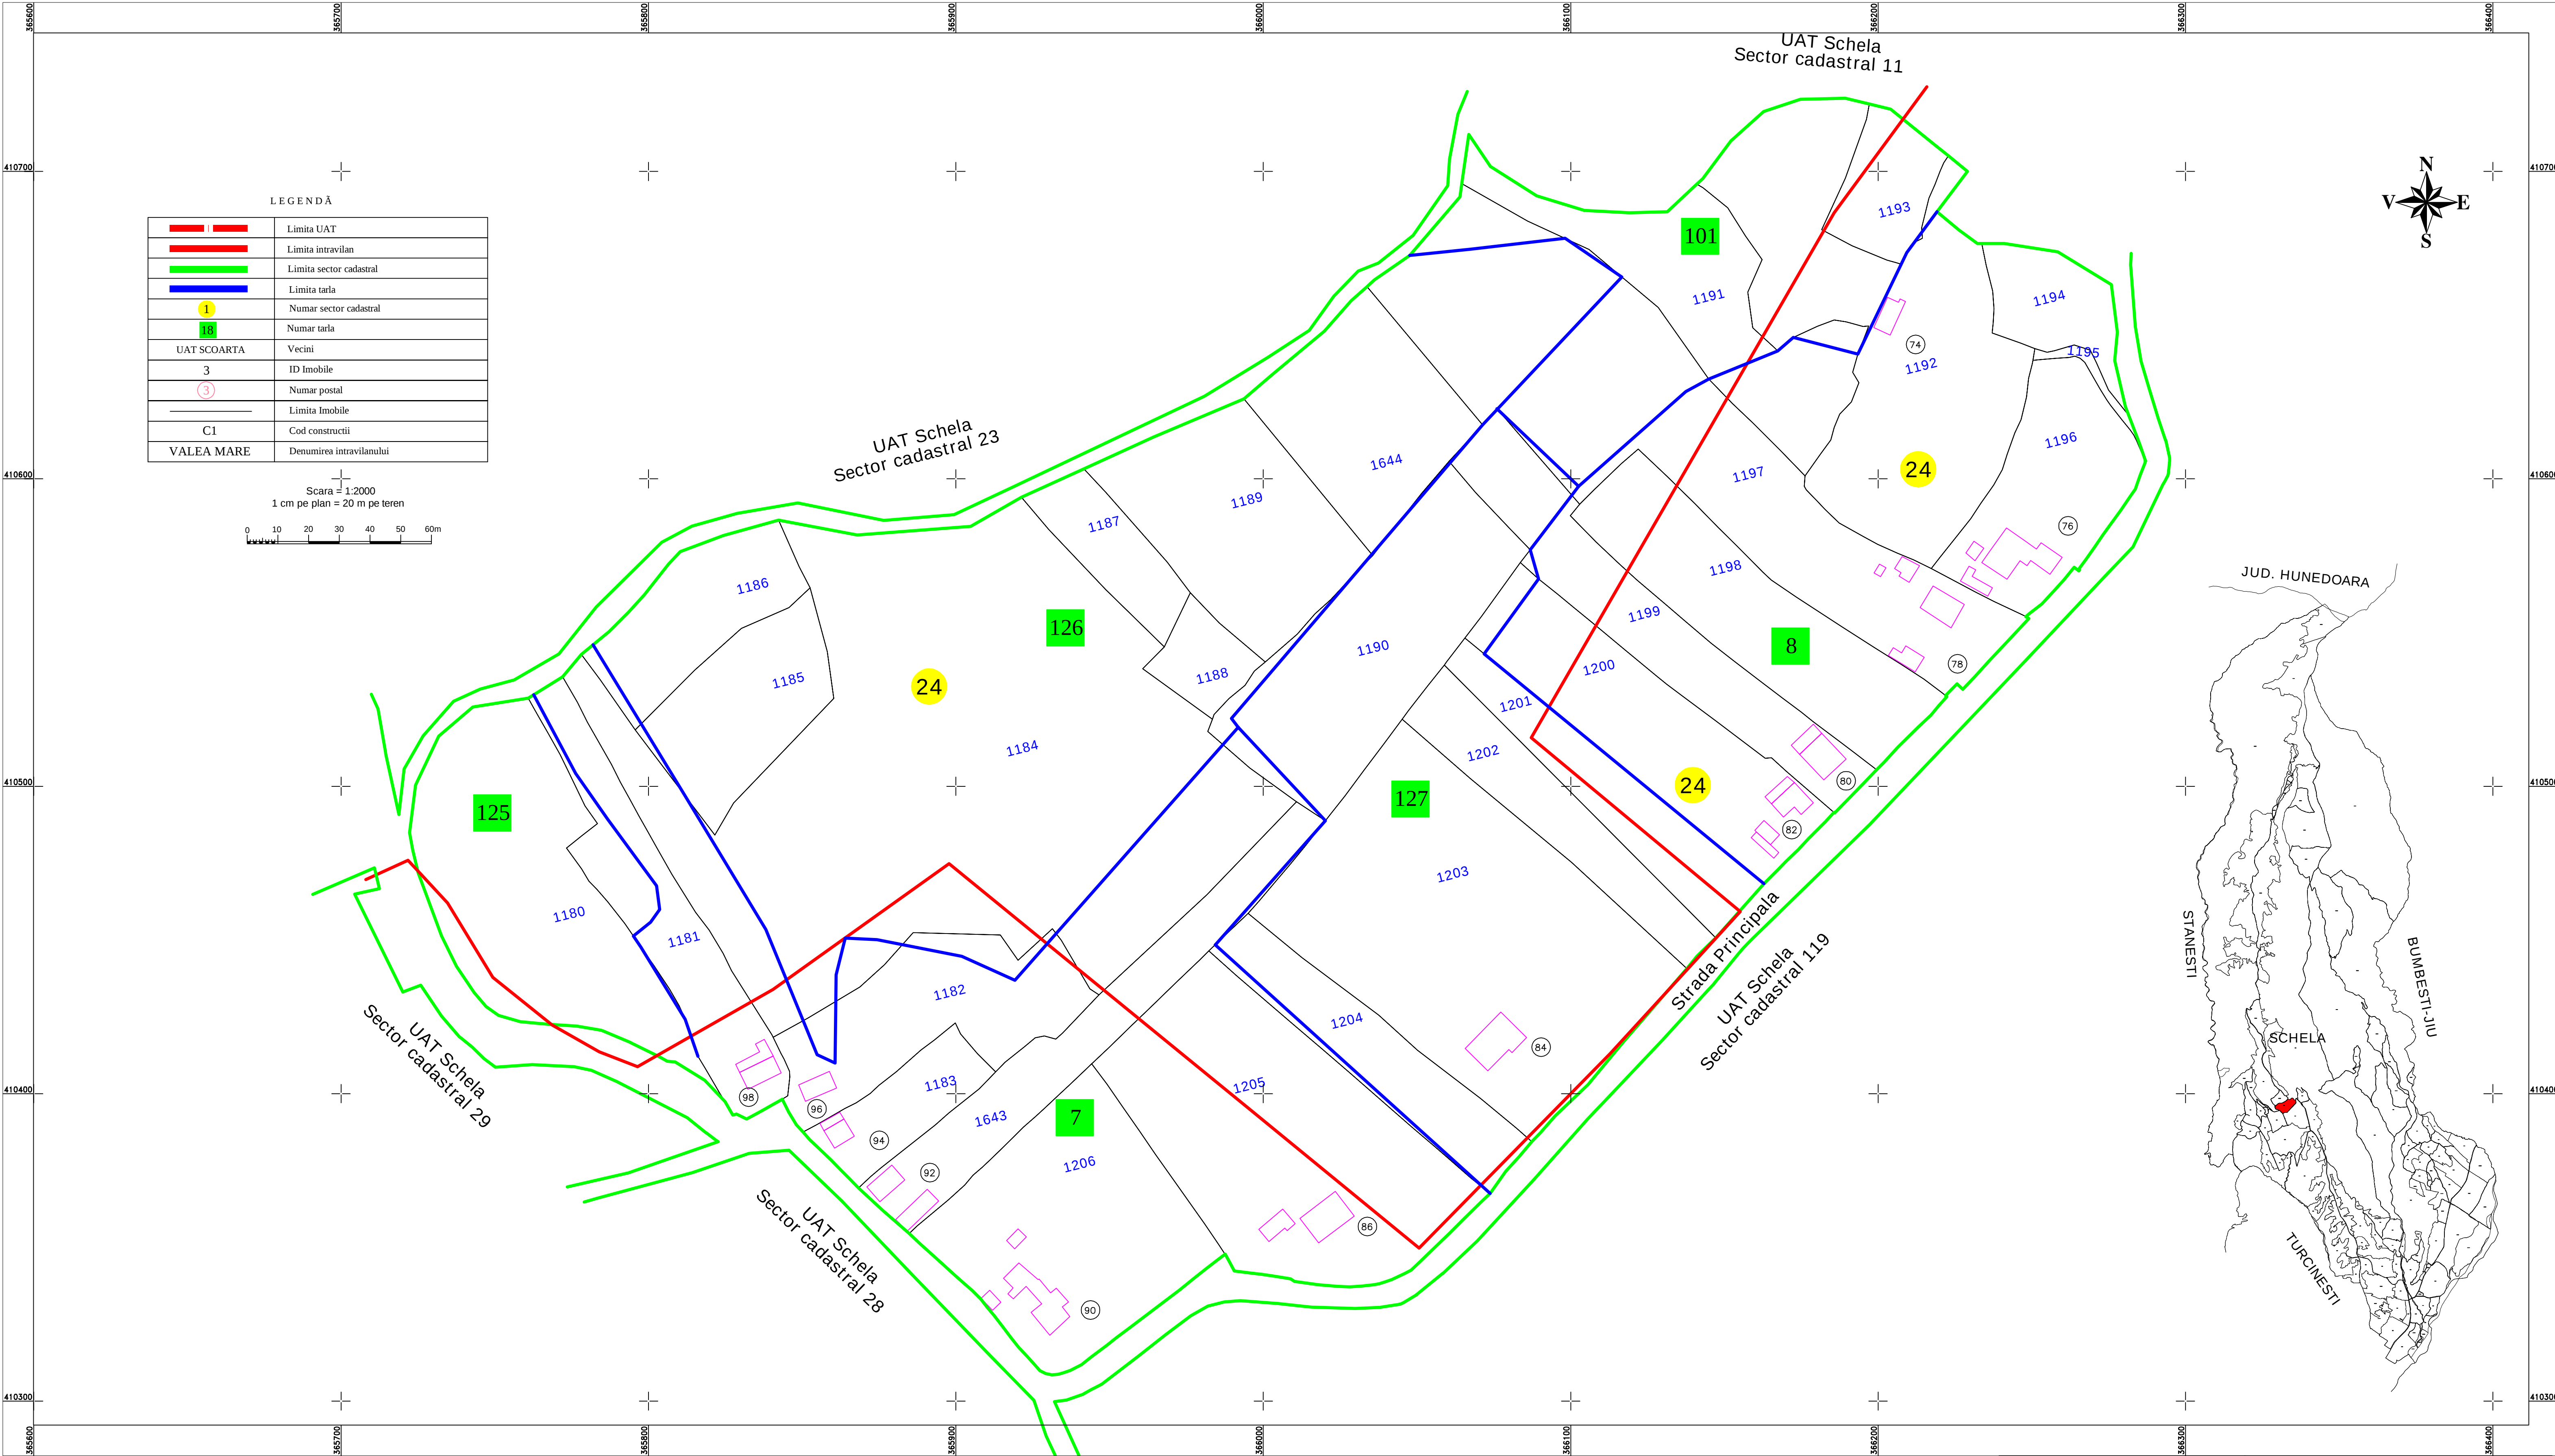

Inregistrare sistematica UAT Schela, Sector 24, Anul 2025
"spre publicare"

S.C. TOPOMEDCRIS SRL			COMUNA SCHELA		
Proiectat	ing. Medintu Mircea Adrian		Scara 1:1000	Lucrari de inregistrare sistematica a imobilelor in Sistemul Integrat de Cadastru si Carte funciara UAT-SCHELA - Sector 24	
Măsurat	SC TOPOMEDCRIS SRL				
Calculat	ing. Medintu Mircea Adrian				
Editat	ing. Medintu Mircea Adrian				
Aprobat	ing. Medintu Mircea Adrian				
			Data AUGUST 2025		