



PLAN CADASTRAL
UAT Schela, Judetul Gorj
Sector cadastral nr. 25
Scara 1:1000
Sistem de proiectie STEREO 70

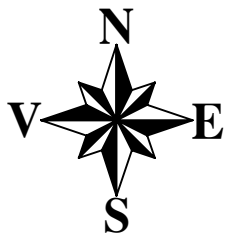

	Limita UAT
	Limita intravilan
	Limita sector cadastral
	Limita tarla
1	Numar sector cadastral
18	Numar tarla
UAT SCOARTA	Vecini
3	ID Imobile
3	Numar postal
	Limita Imobile
C1	Cod constructii
VALEA MARE	Denumirea intravilanului

Scara = 1:2000
1 cm pe plan = 20 m pe teren

0102030405060m

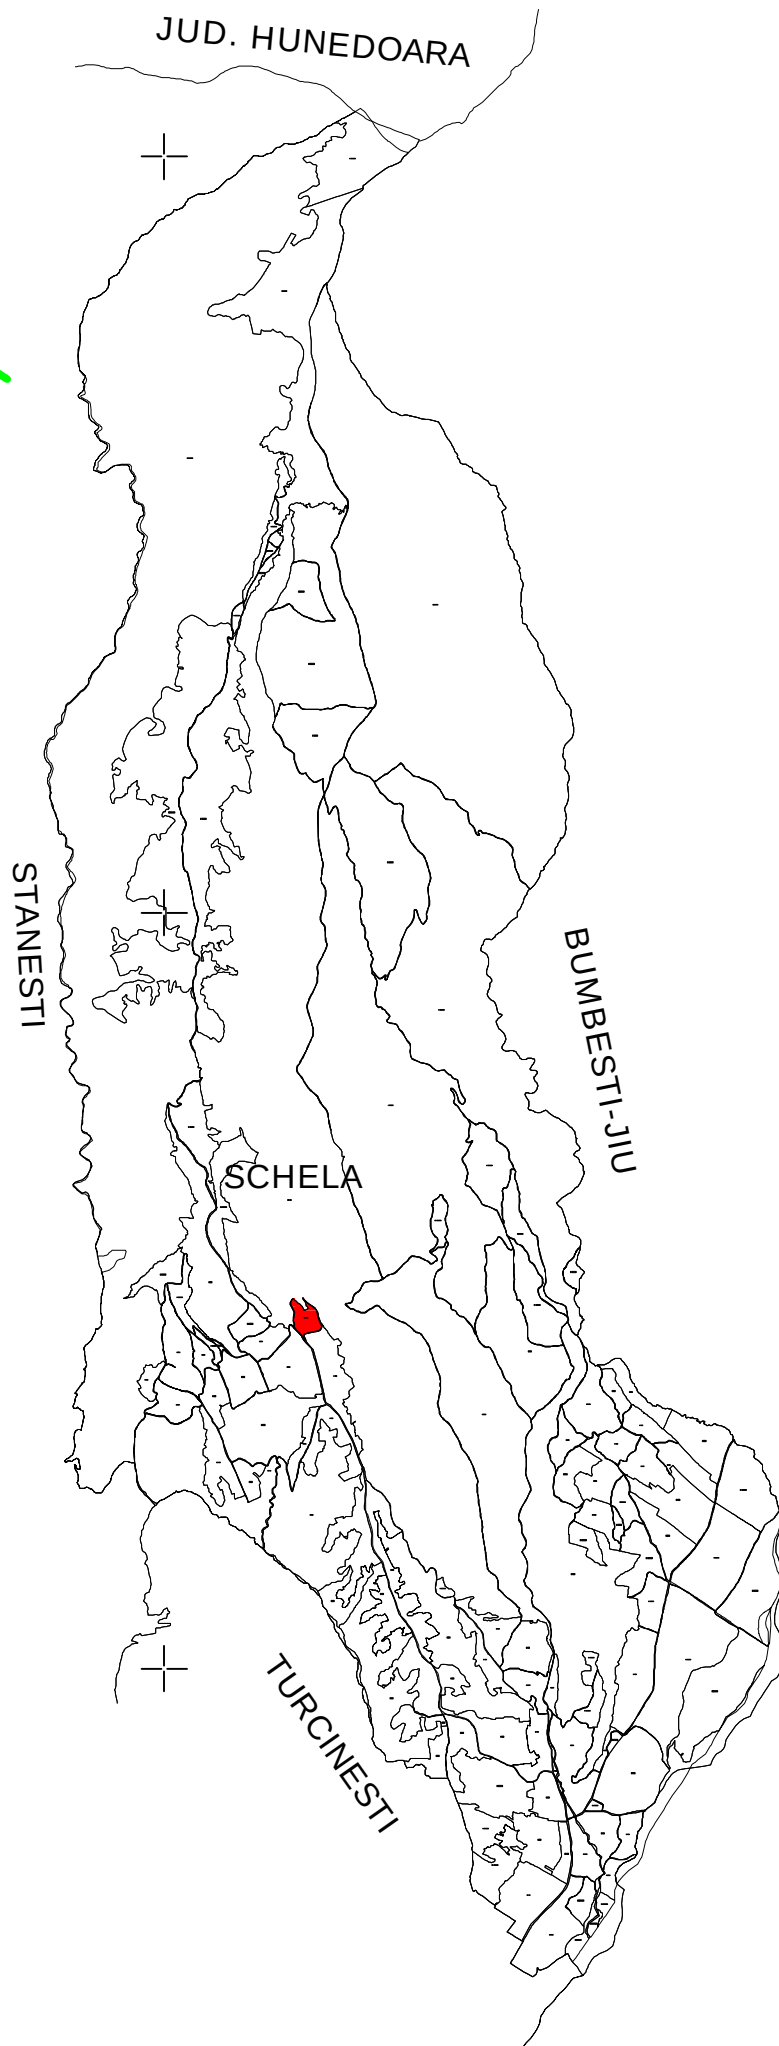

S.C. TOPOMEDCRIS SRL			COMUNA SCHELA	
Proiectat	ing. Medintu Mircea Adrian		Scara 1:1000 Data AUGUST 2025	Lucrari de inregistrare sistematica a imobilelor in Sistemul Integrat de Cadastru si Carte funciara UAT-SCHELA - Sector 25
Măsurat	SC TOPOMEDCRIS SRL			
Calculat	ing. Medintu Mircea Adrian			
Editat	ing. Medintu Mircea Adrian			
Aprobat	ing. Medintu Mircea Adrian			