


PLAN CADASTRAL
UAT Schela, Judetul Gorj
Sector cadastral nr. 27
Scara 1:1000
Sistem de proiectie STEREO 70



LEGENDĂ	
—	Limita UAT
—	Limita intravilan
—	Limita sector cadastral
—	Limita ucla
1	Numar sector cadastral
10	Numar ucla
UAT SCOARTA	Vecini
3	ID Imobile
(3)	Numar postal
—	Limita Imobile
C1	Cod constructii
VALEA MARE	Denumirea intravilanului

Scara = 1:2000
1 cm pe plan = 20 m pe teren

0 10 20 30 40 50 60m

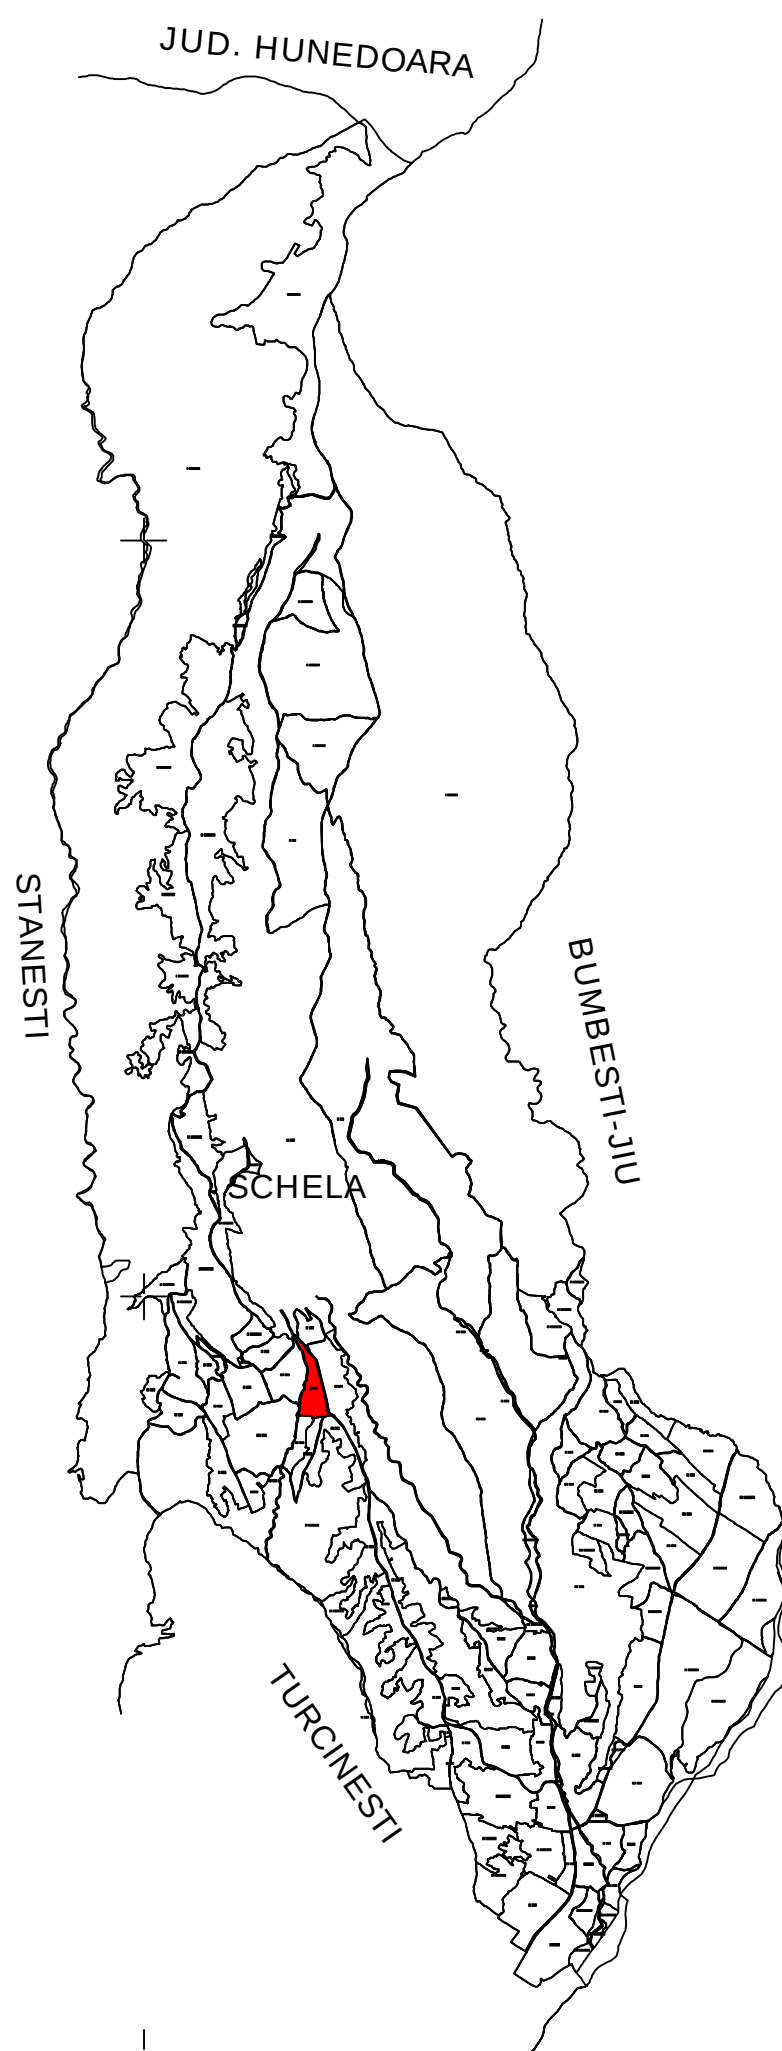

S.C. TOPOMEDCRIS SRL				COMUNA SCHELA	
Proiectat	ing. Medimu Mircea Adrian			Scara 1:1000 Data AUGUST 2025	Lucrari de inregistrare sistematica a imobilelor in Sistemul Integrat de Cadastru si Carte funciara UAT-SCHELA - Sector 27
Marcat	SC TOPOMEDCRIS SRL				
Calculat	ing. Medimu Mircea Adrian				
Editat	ing. Medimu Mircea Adrian				
Aprobat	ing. Medimu Mircea Adrian				