

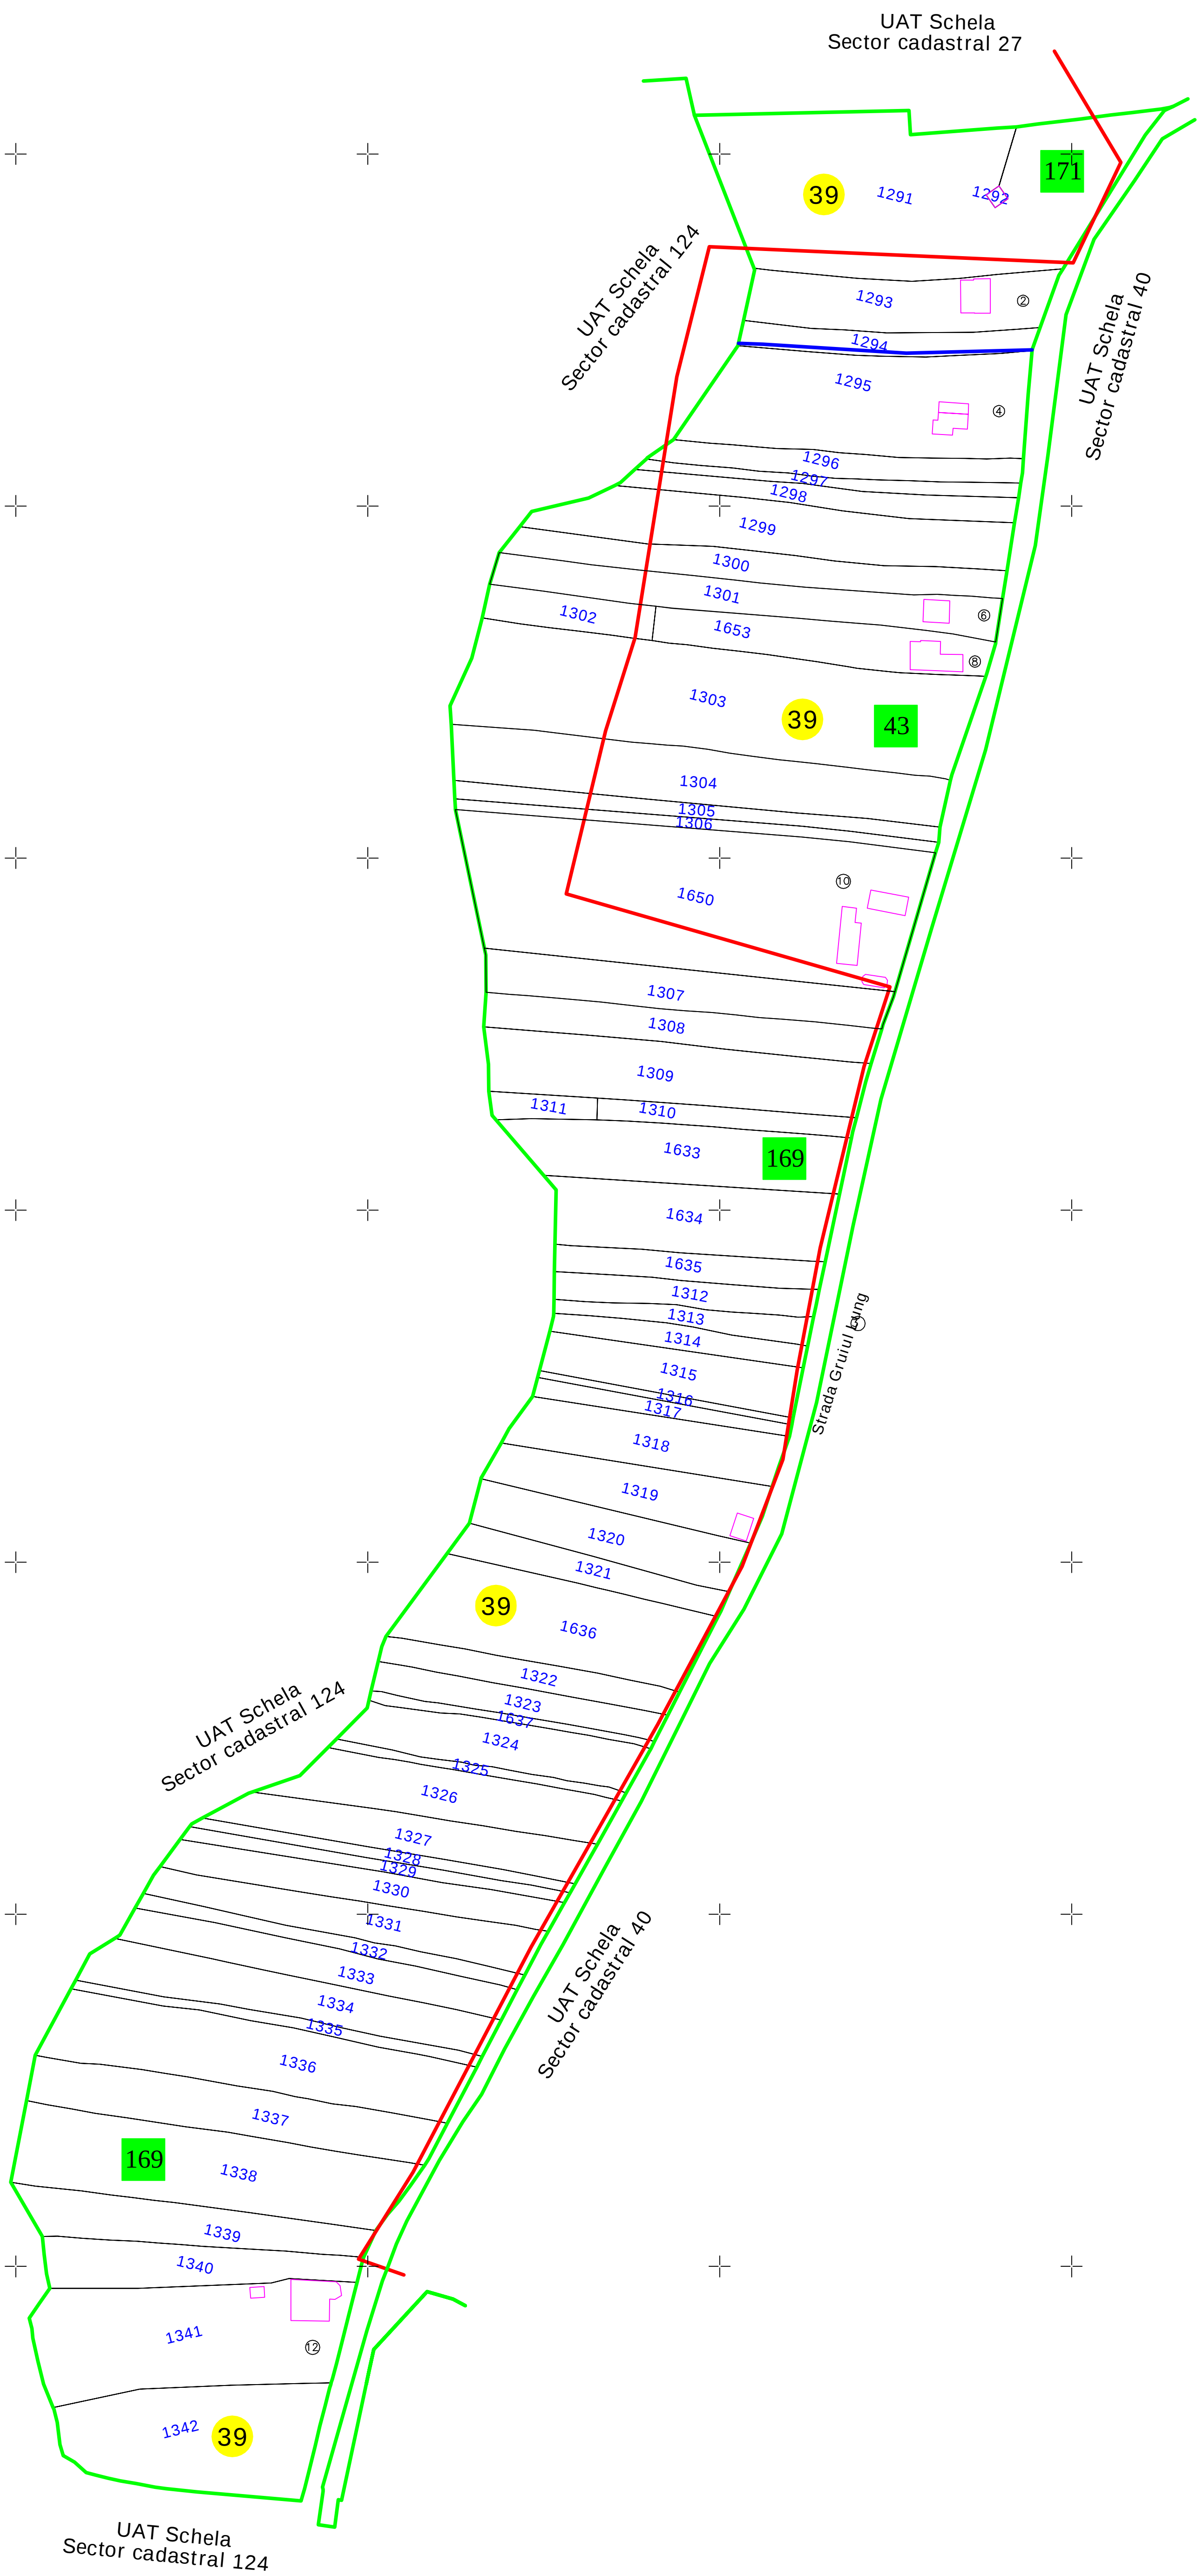


PLAN CADASTRAL
UAT Schela, Judetul Gorj
Sector cadastral nr. 39
Scara 1:1000
Sistem de proiectie STEREO 70

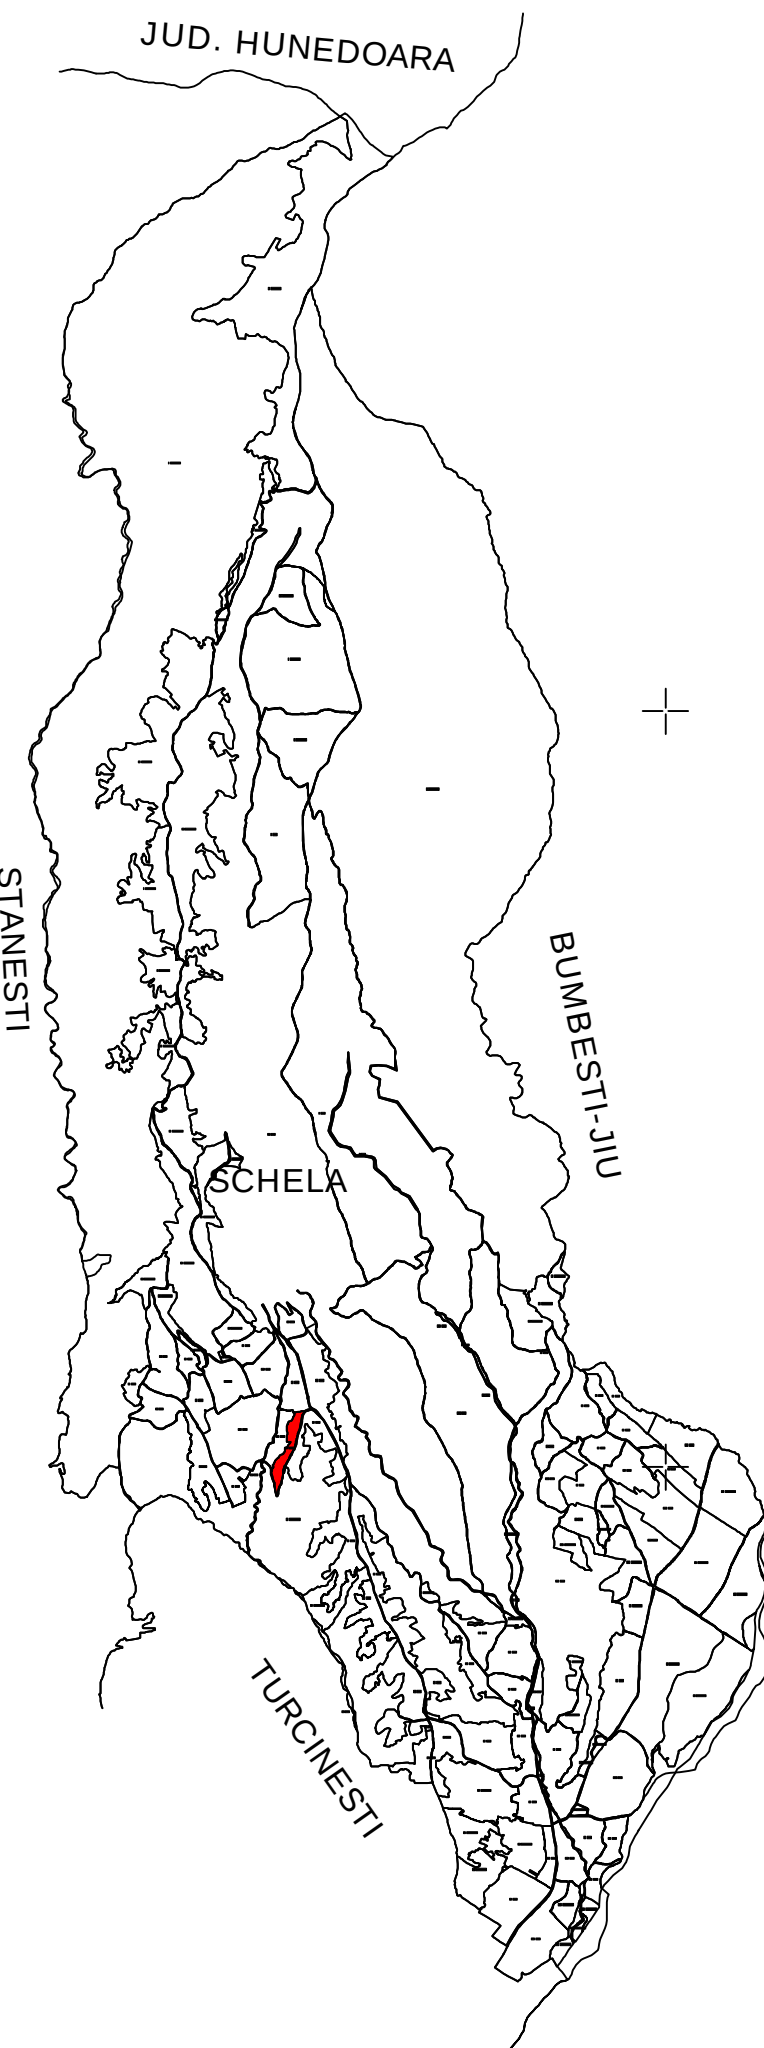

LEGENDĂ	
—	Limita UAT
+	Limita intravilan
—	Limita sector cadastral
—	Limita ucla
1	Numar sector cadastral
16	Numar ucla
UAT SCOARTA	Vecini
3	ID Imobile
(3)	Numar postal
—	Limita Imobile
C1	Cod constructii
VALEA MARE	Denumirea intravilanului

Scara = 1:2000
1 cm pe plan = 20 m pe teren

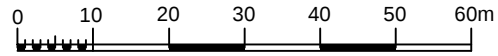

S.C. TOPOMEDCRIS SRL			COMUNA SCHELA	
Proiectat	Ing. Medimu Mircea Adrian		Scara 1:1000 Data AUGUST 2025	Lucrari de inregistrare sistematica a imobilelor in Sistemul Integrat de Cadastru si Carte funciara UAT-SCHELA - Sector 39
Masurat	SC TOPOMEDCRIS SRL			
Calculat	Ing. Medimu Mircea Adrian			
Editat	Ing. Medimu Mircea Adrian			
Agrobat	Ing. Medimu Mircea Adrian			