


PLAN CADASTRAL

UAT: Slivilesti, judetul: GORJ, Sect. cad. 34, plansa 1

Scara 1:1000

Sistem de proiectie: stereografic 1970

Spre Publicare

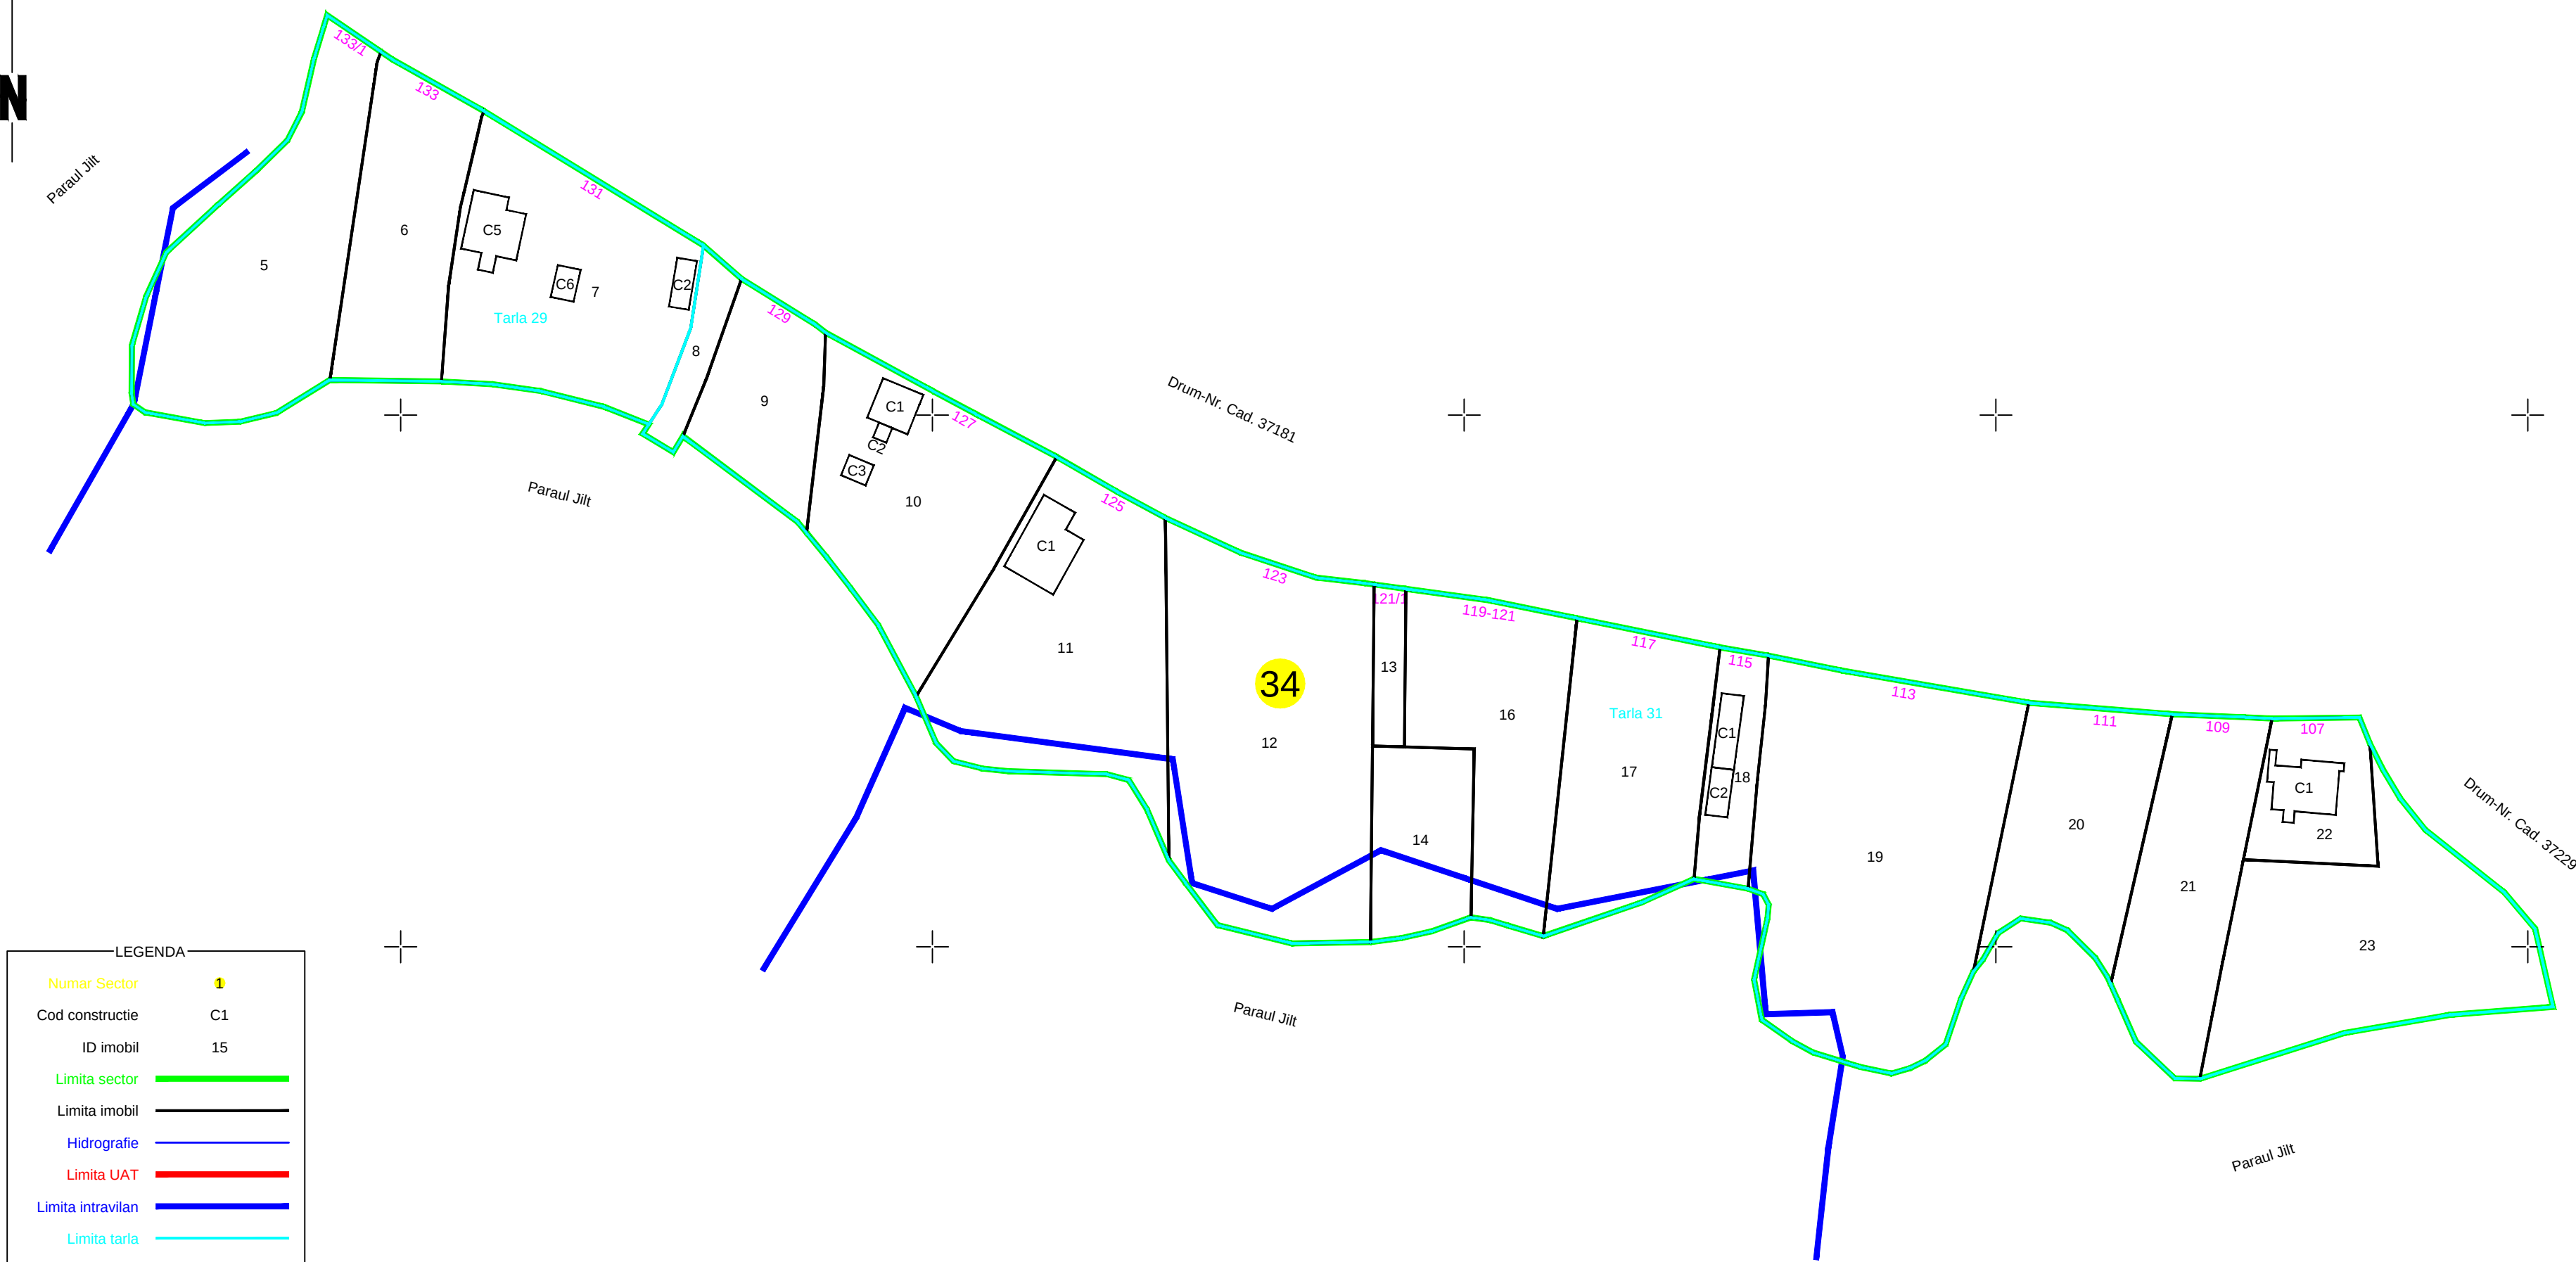

| LEGENDA             |            |
|---------------------|------------|
| Numar Sector        | 1          |
| Cod constructie     | C1         |
| ID imobil           | 15         |
| Limita sector       |            |
| Limita imobil       |            |
| Hidrografie         |            |
| Limita UAT          |            |
| Limita intravilan   |            |
| Limita tarla        |            |
| Numar tarla         | 101        |
| Numar postal        | 37B        |
| Limita constructie  |            |
| Denumire UAT        | Slivilesti |
| Denumire intravilan | intravilan |
| Toponimie           | toponimie  |

Executant: PFA URS VALENTIN IONUT  
Data: 22.09.2025