

349200

349000

348800

348600

348400

348200

660

660

660

349200


349000

348800

348600

348400

348200

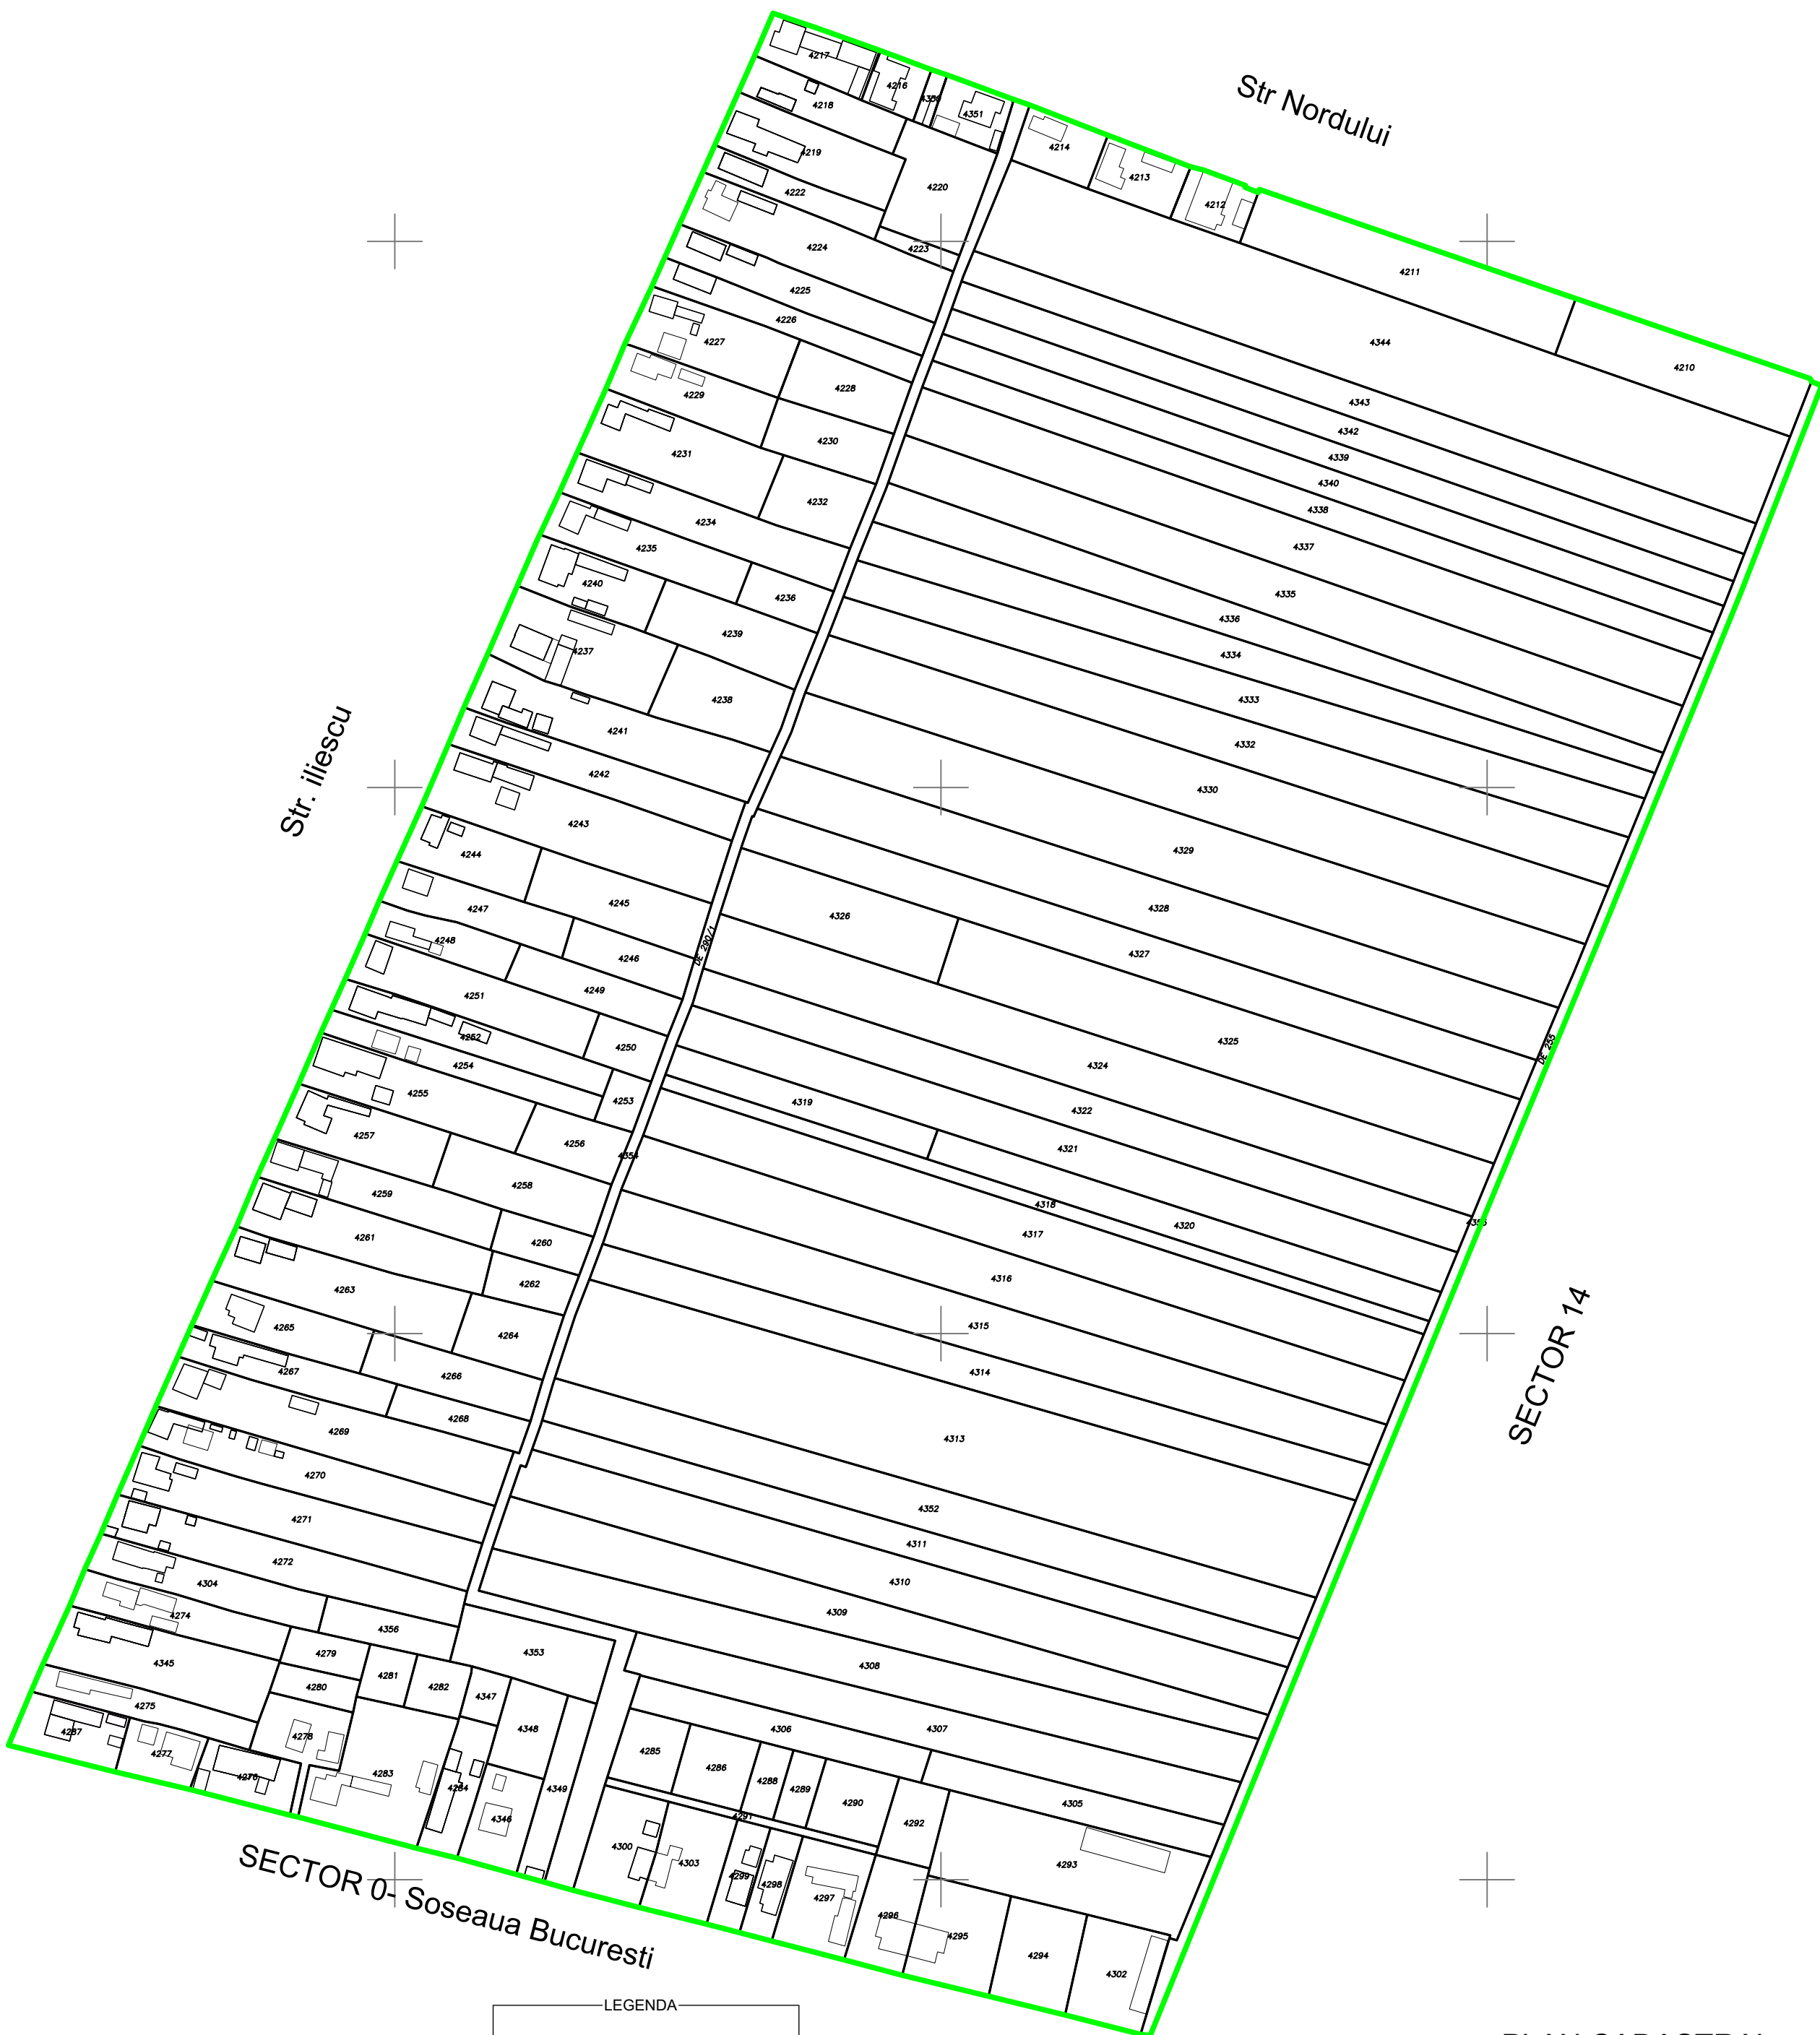

LEGENDA	
Numar Sector	13
ID imobil	4210
Limita sector	
Limita imobil	
Limita constructii	
Limita UAT	
Limita intravilan	
Limita tarla	
Numar tarla	43/1

PLAN CADASTRAL
UAT: Cazanesti, judetul: IALOMITA, Sect. cad. 13, plansa 1
Scara 1:2000
Sistem de proiectie: stereografic 1970
Spre Publicare
Executant: SC VALTOP Expert SRL
Aut. RO-B-J-nr.2596, clasa III
Executant: ing.COSTEA Valentin
Aut. RO-MB-F-nr.0589, cat.B
Data: MAI 2025