


PLAN CADASTRAL
 UAT: Halaucesti, judetul: IASI, Sect. cad. 31, plansa 1
 Scara 1:1000
 Sistem de proiectie: stereografic 1970
 Spre Publicare

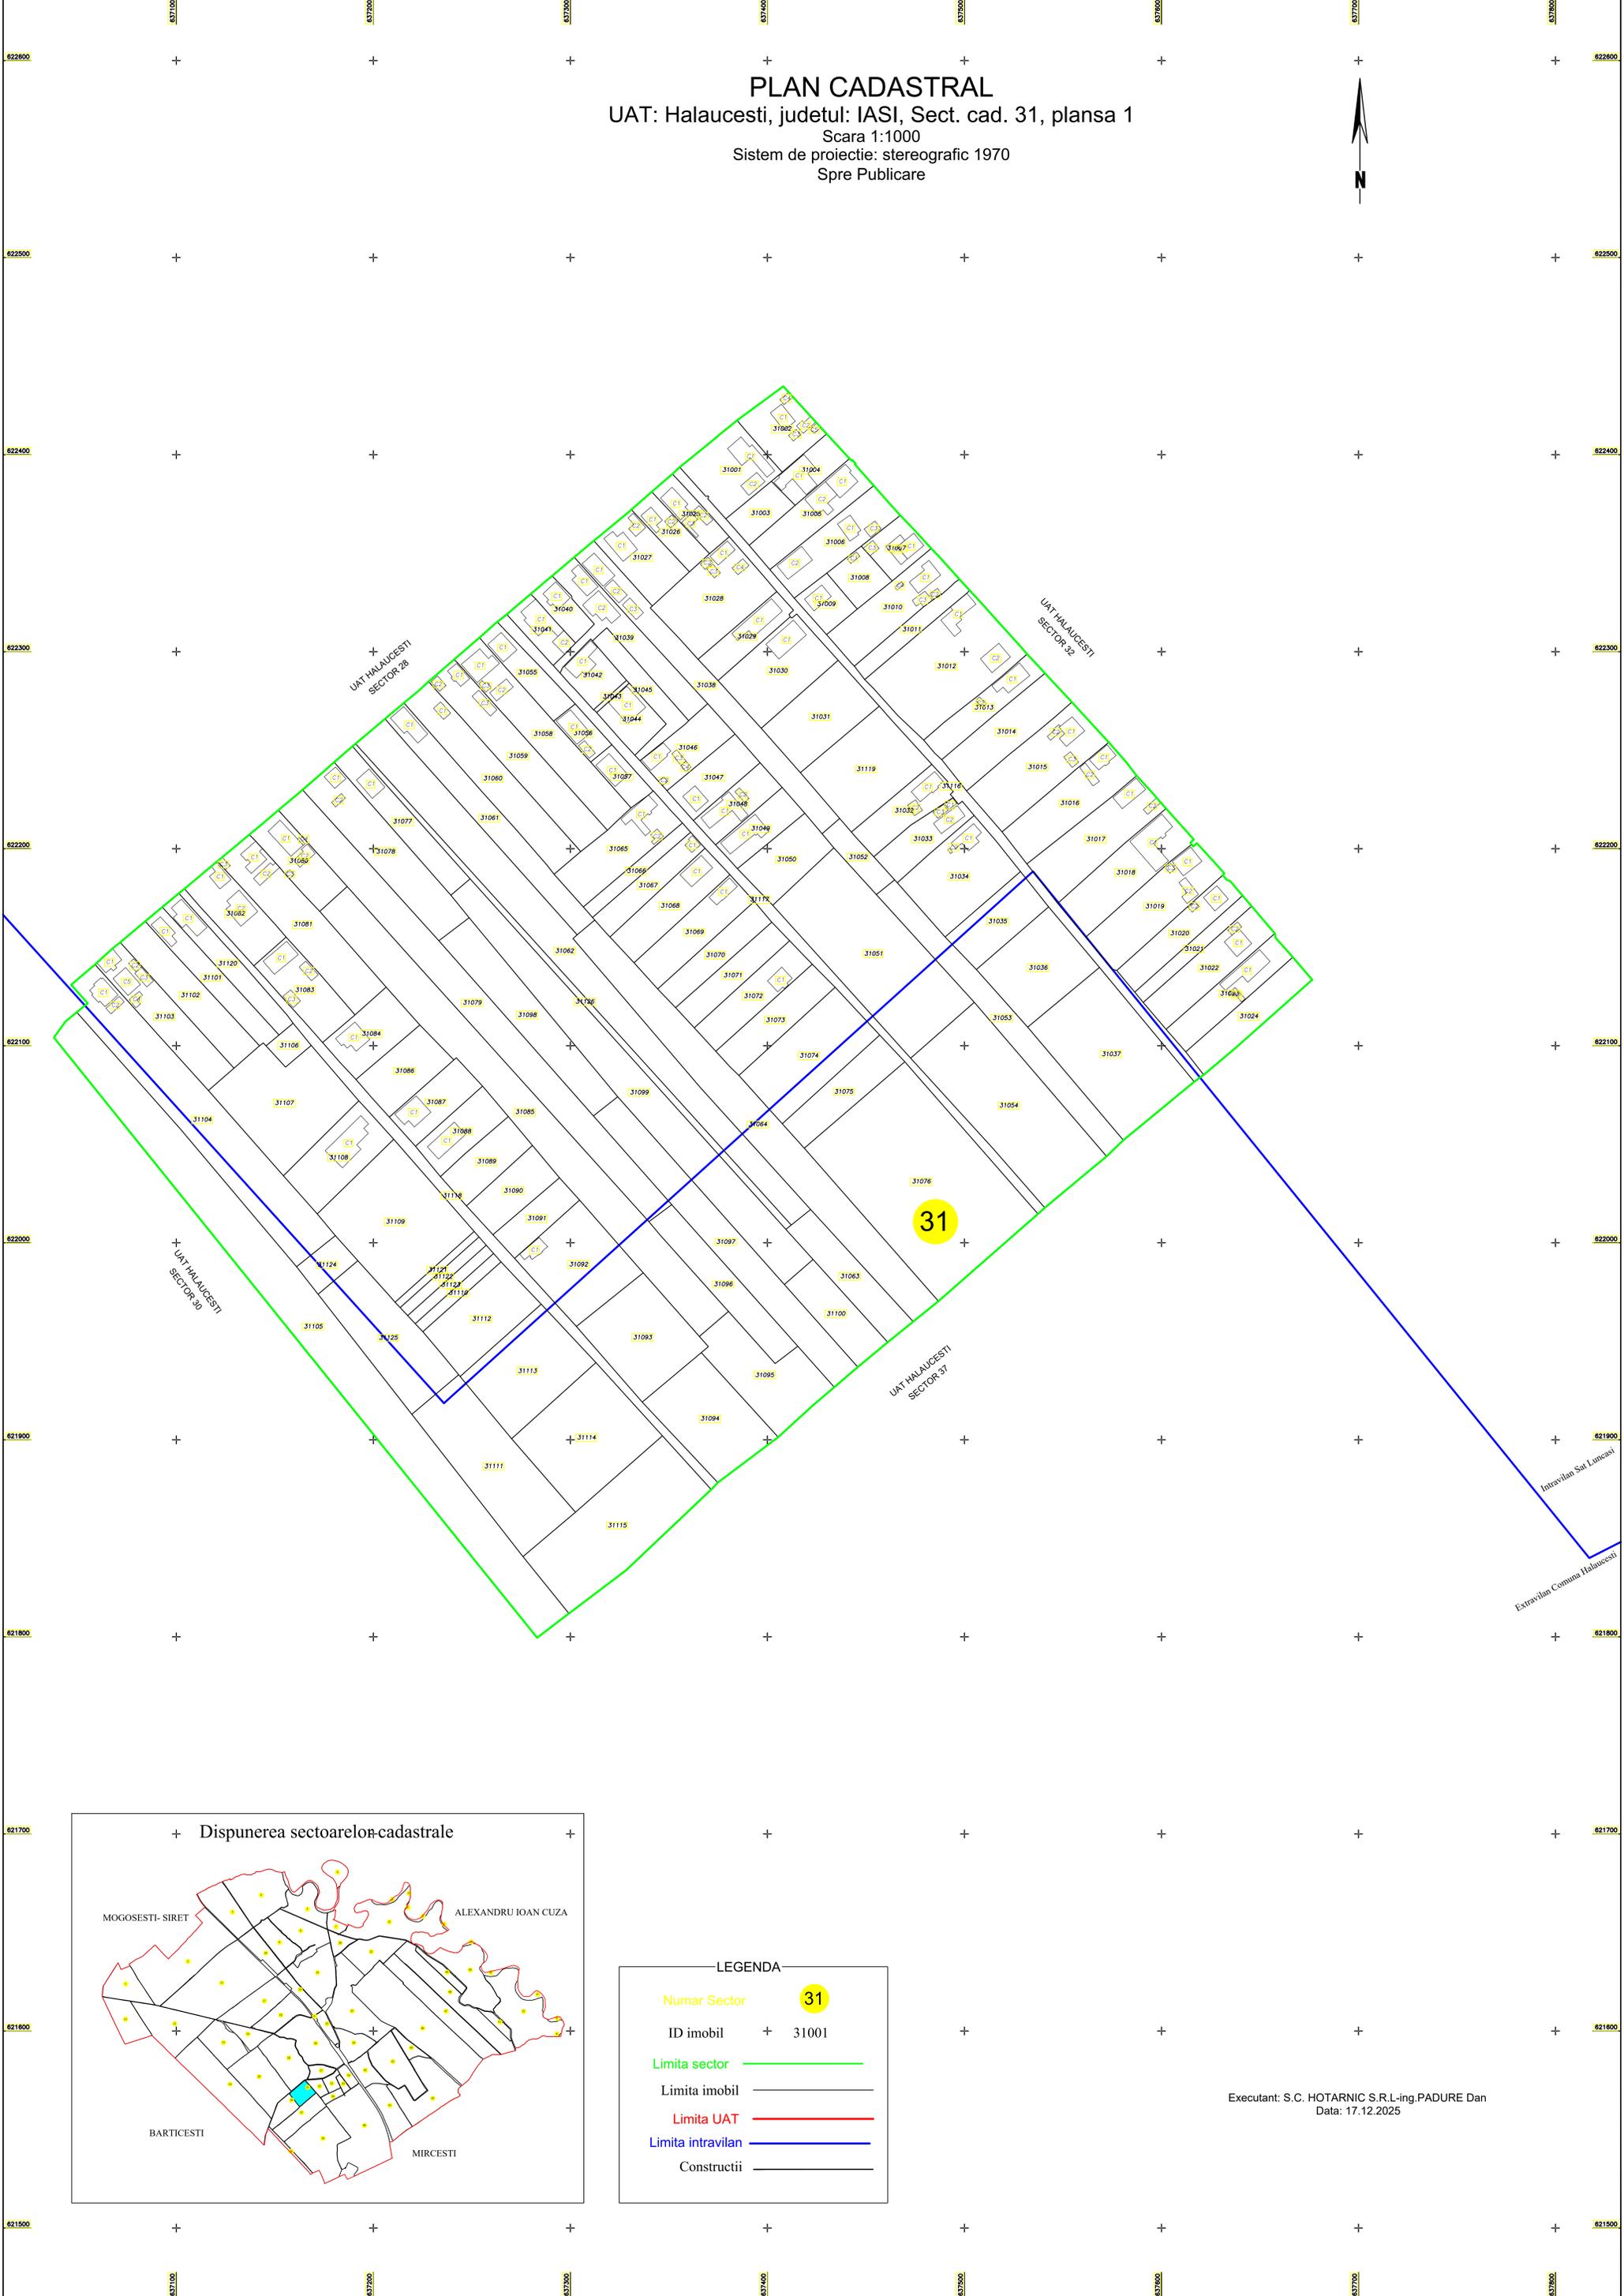


UAT HALAUCESTI
SECTOR 30

UAT HALAUCESTI
SECTOR 28

UAT HALAUCESTI
SECTOR 32

UAT HALAUCESTI
SECTOR 31

Intravilan Sat Lunca
 Extravilan Comuna Halaucesti

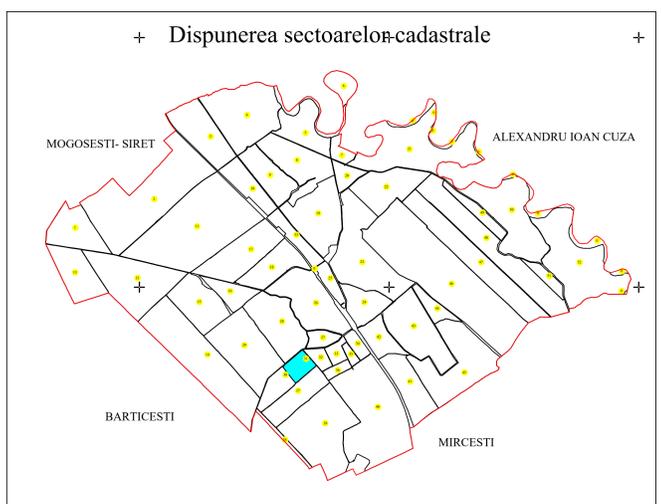

LEGENDA

Numar Sector	31
ID imobil	+ 31001
Limita sector	— (green line)
Limita imobil	— (black line)
Limita UAT	— (red line)
Limita intravilan	— (blue line)
Constructii	— (grey line)

Executant: S.C. HOTARNIC S.R.L.-ing.PADURE Dan
 Data: 17.12.2025