

# PLAN CADASTRAL




## U.A.T. COM. LESPEZI, JUD. IAȘI,

### SECTOR NR. 12

SCARA 1:2000

SISTEM DE PROIECȚIE STEREO-70

Planșa nr. 1

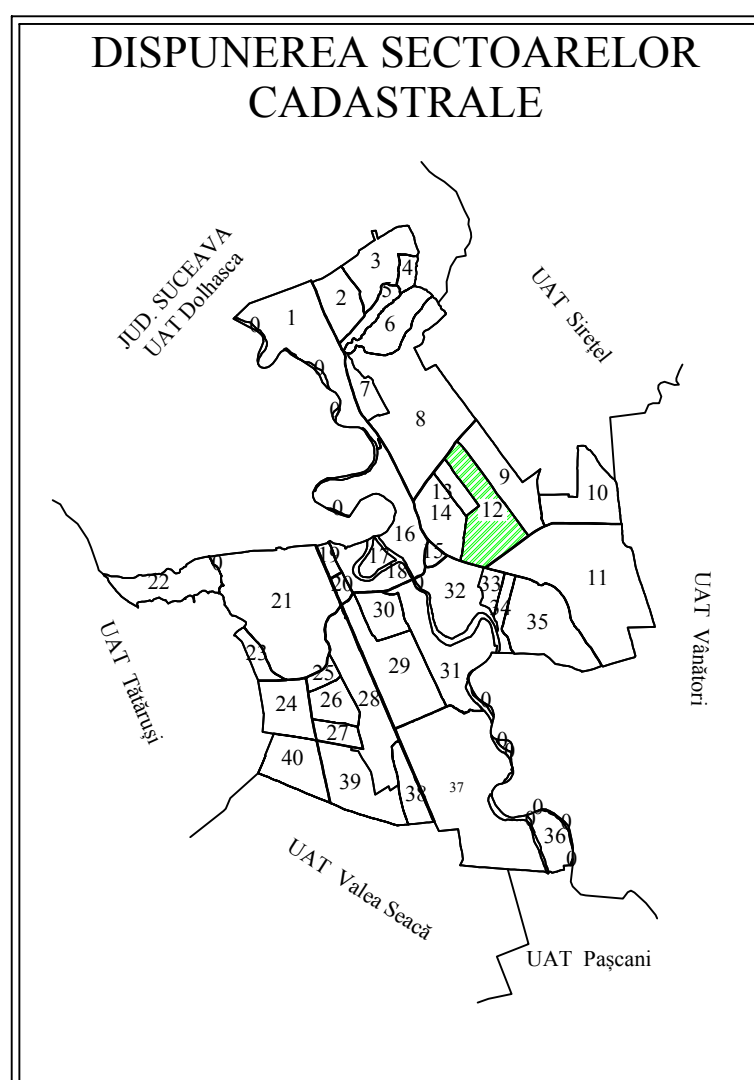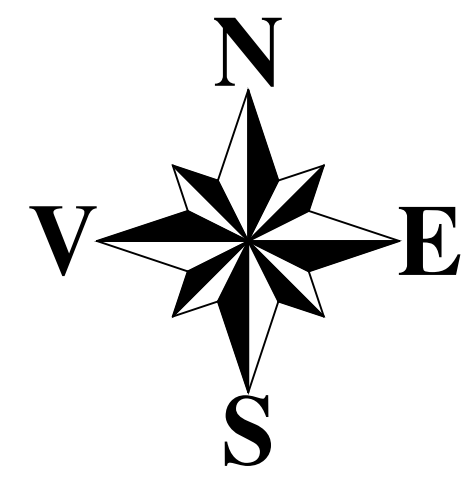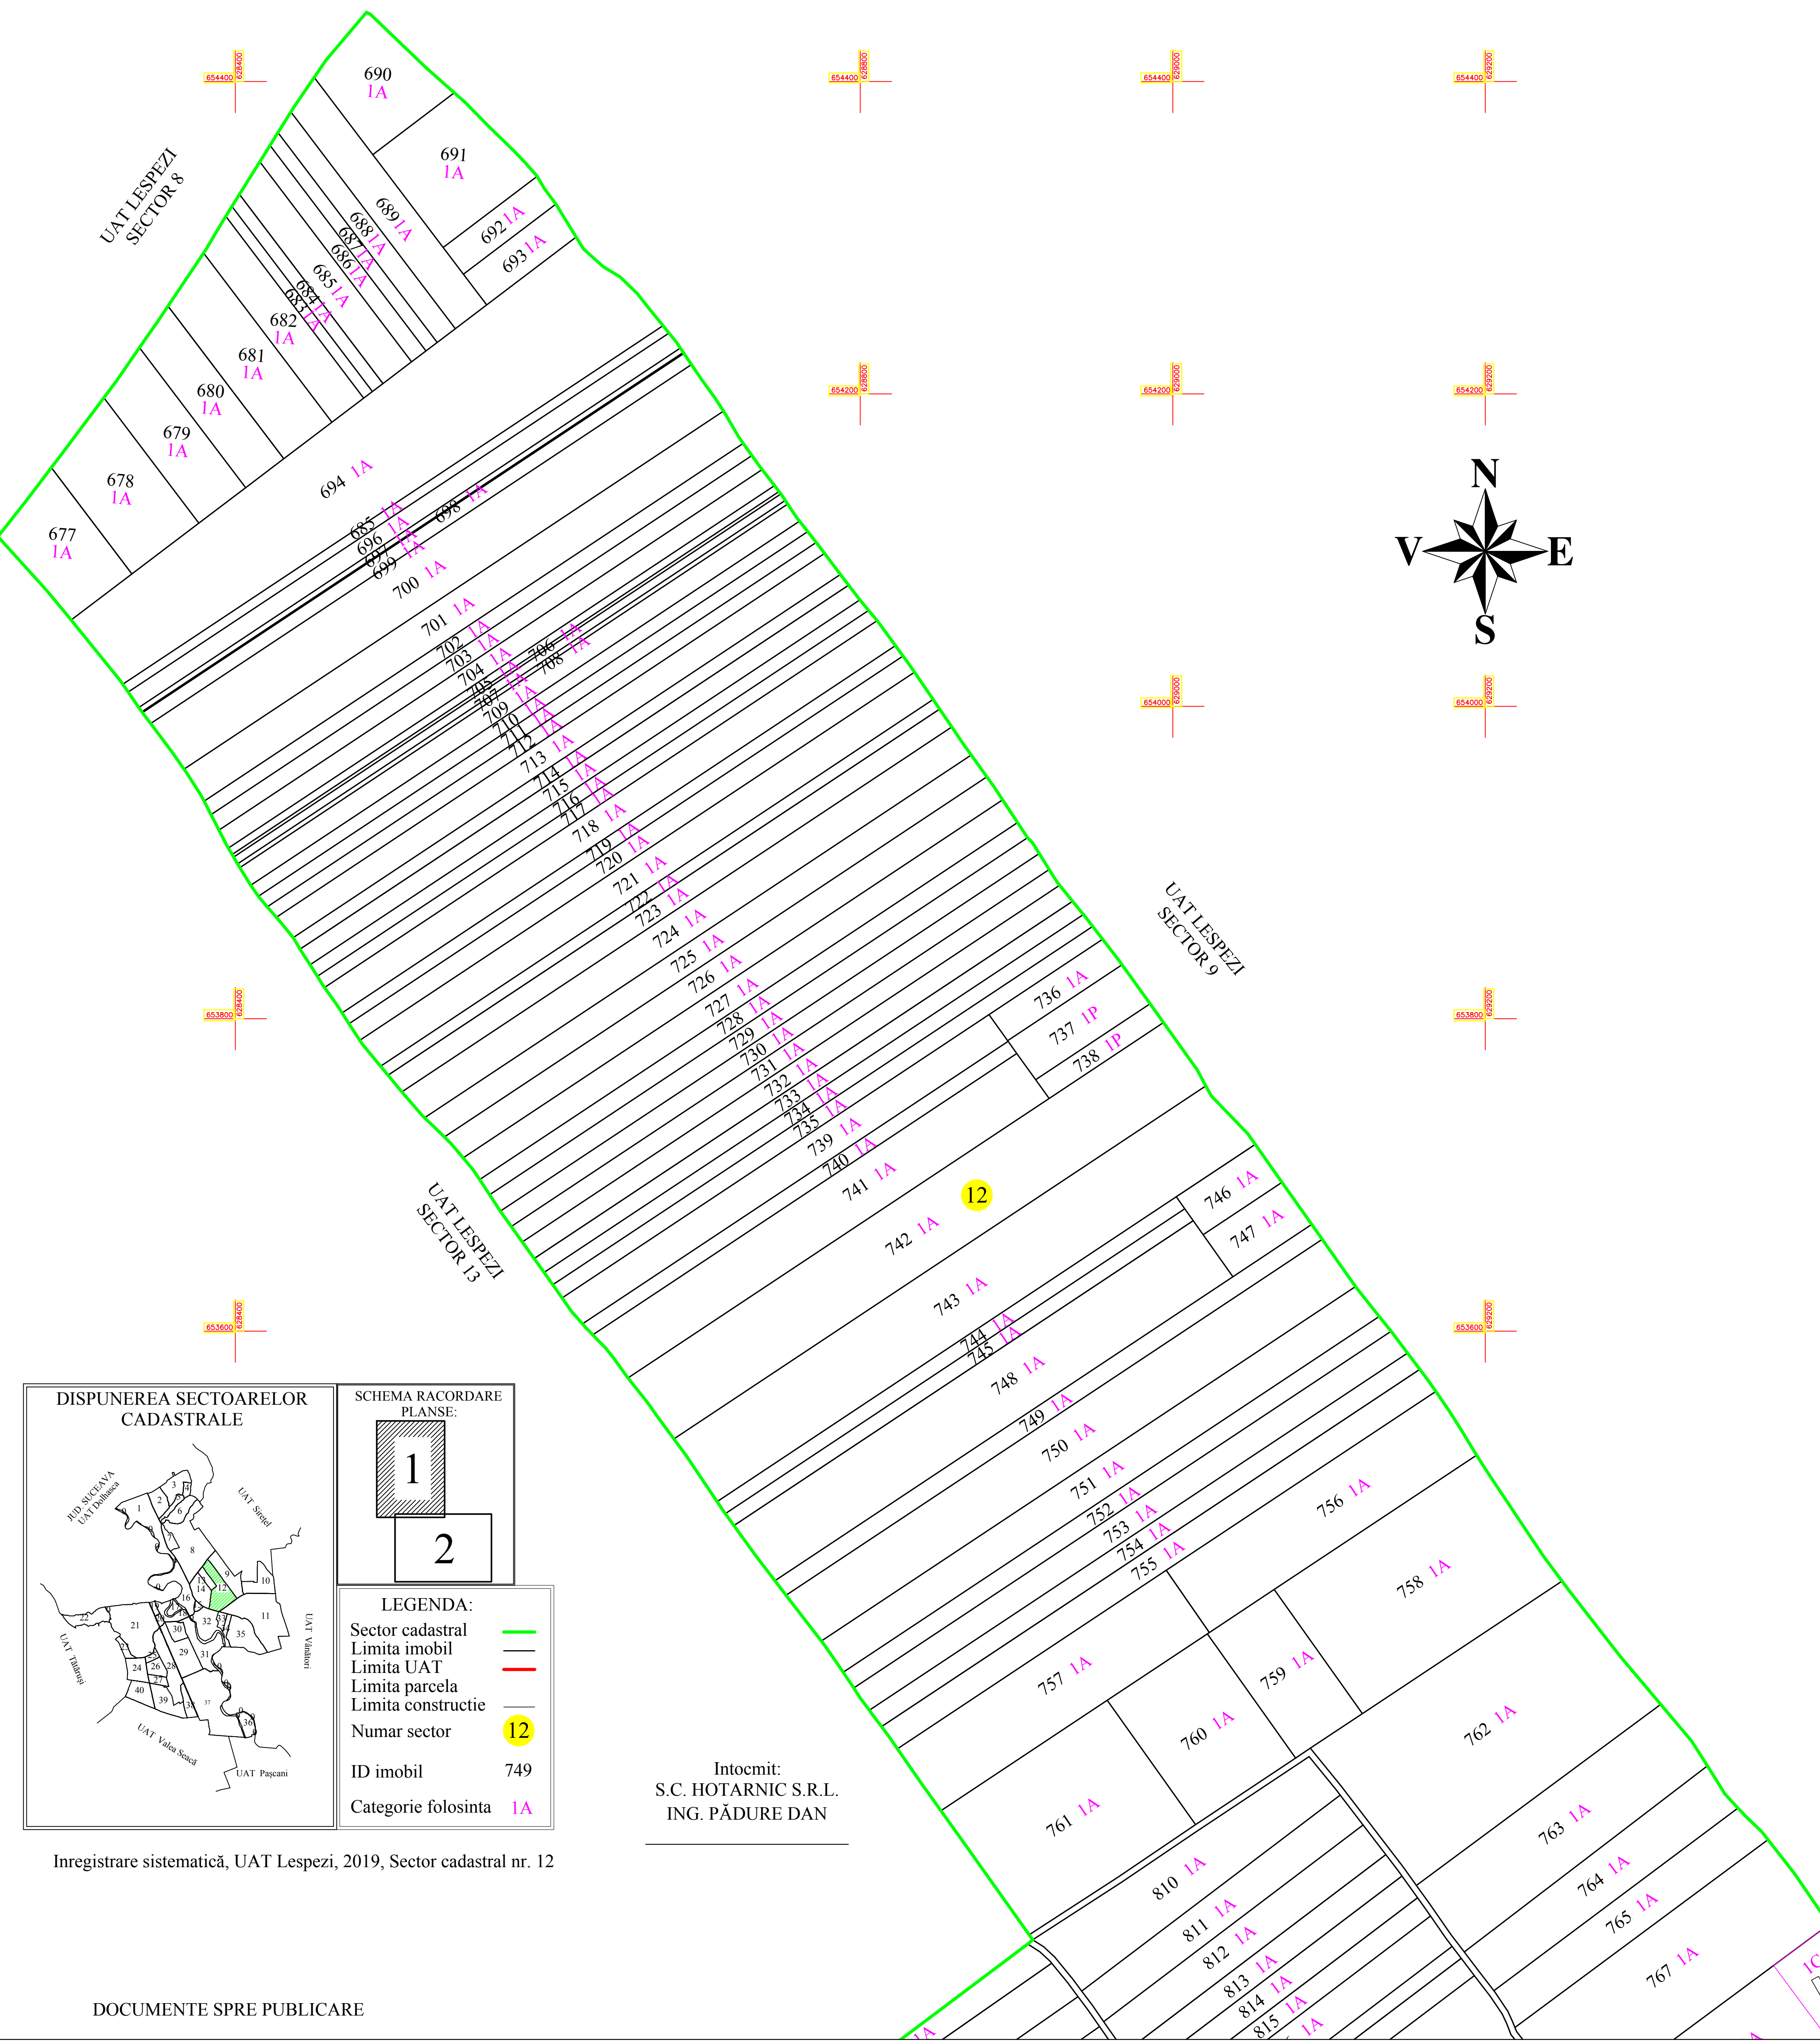

SCHEMA RACORDARE PLANSE:

1	
2	

LEGENDA:

Sector cadastral	— (green line)
Limita imobil	— (black line)
Limita UAT	— (red line)
Limita parcela	— (thin black line)
Limita constructie	— (dashed black line)
Numar sector	12 (yellow circle)
ID imobil	749
Categorie folosinta	IA

Intocmit:  
S.C. HOTARNIC S.R.L.  
ING. PĂDURE DAN

Inregistrare sistematică, UAT Lespezi, 2019, Sector cadastral nr. 12