


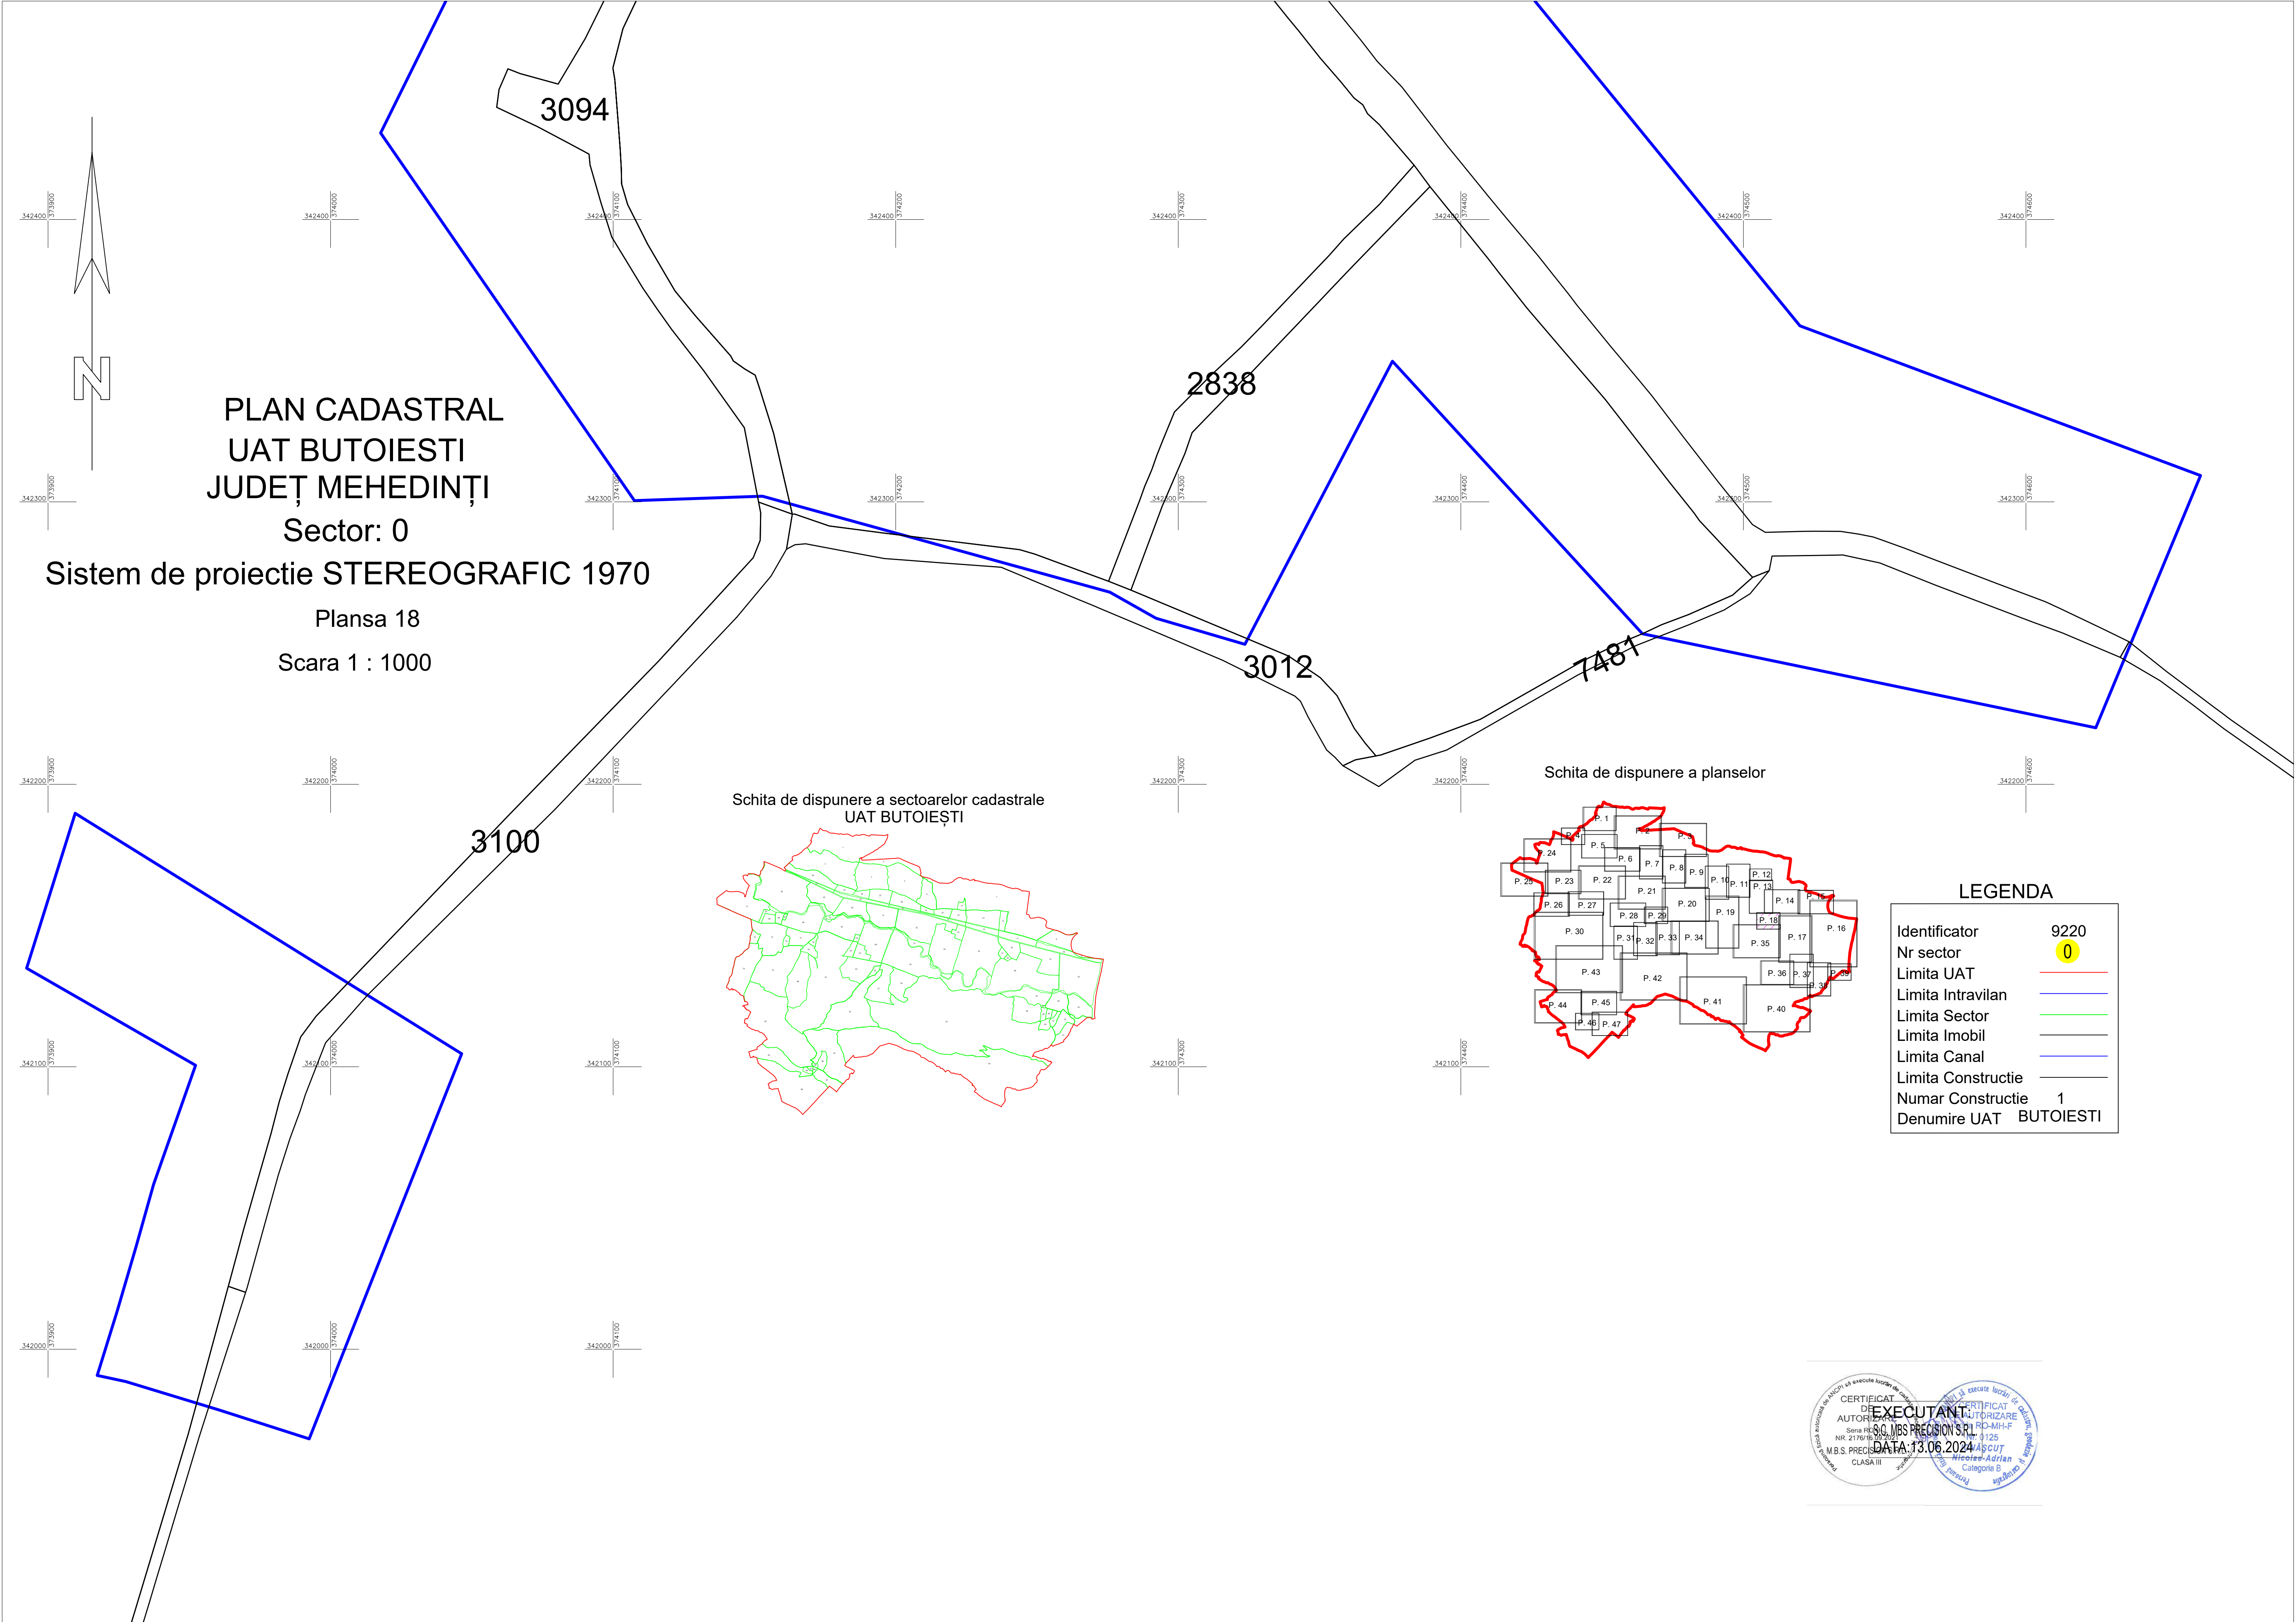

PLAN CADASTRAL
UAT BUTOIEȘTI
JUDEȚ MEHEDINȚI


Sector: 0

Sistem de proiectie STEREOGRAFIC 1970


Plansa 18

Scara 1 : 1000

Schita de dispunere a sectoarelor cadastrale
UAT BUTOIEȘTI

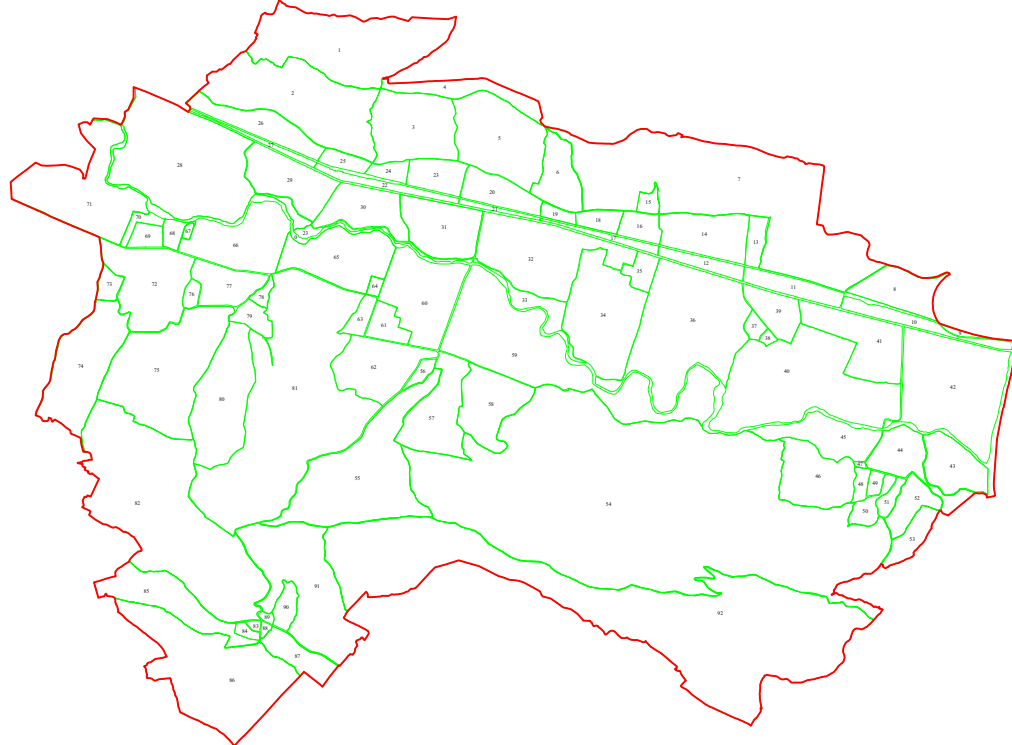

Schita de dispunere a planselor

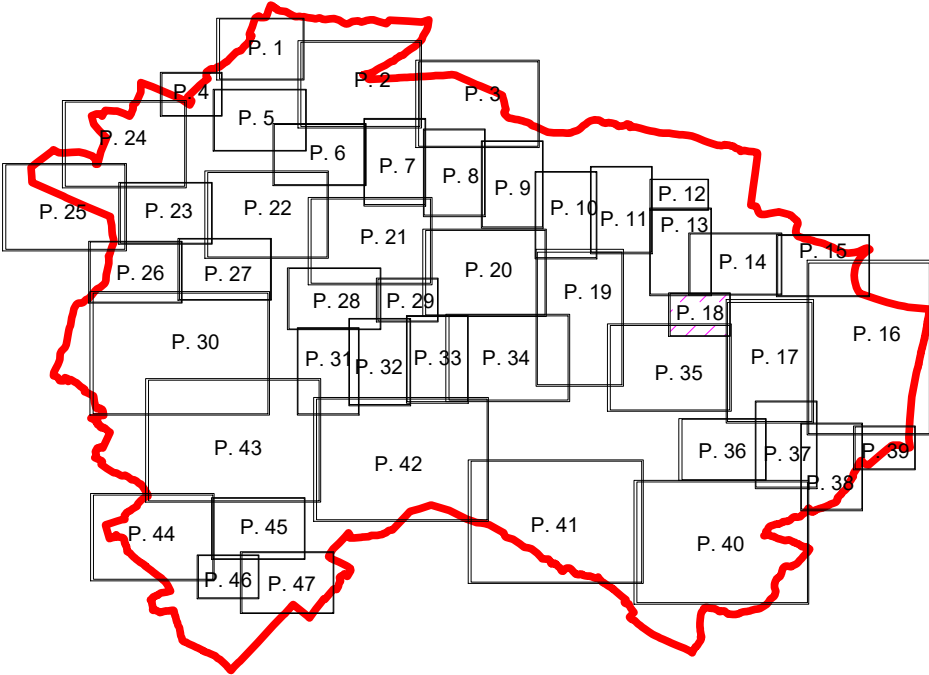

LEGENDA

Identificator	9220
Nr sector	0
Limita UAT	
Limita Intravilan	
Limita Sector	
Limita Imobil	
Limita Canal	
Limita Constructie	
Numar Constructie	1
Denumire UAT	BUTOIEȘTI

CERTIFICAT
DE
AUTORIZARE
Seri nr. 2176/18.06.2024
NR. 125
M.B.S. PRECISION SRL
CLASA III

EXECUTANT
S.C. MBS PRECISION SRL
DATA: 13.06.2024
Nicolae Adrian
Categorie B