



PLAN CADASTRAL
UAT BUTOIEȘTI
JUDEȚ MEHEDINȚI
Sector 12
Sistem de proiectie STEREOGRAFIC 1970
Plansa 1
Scara 1 : 1000

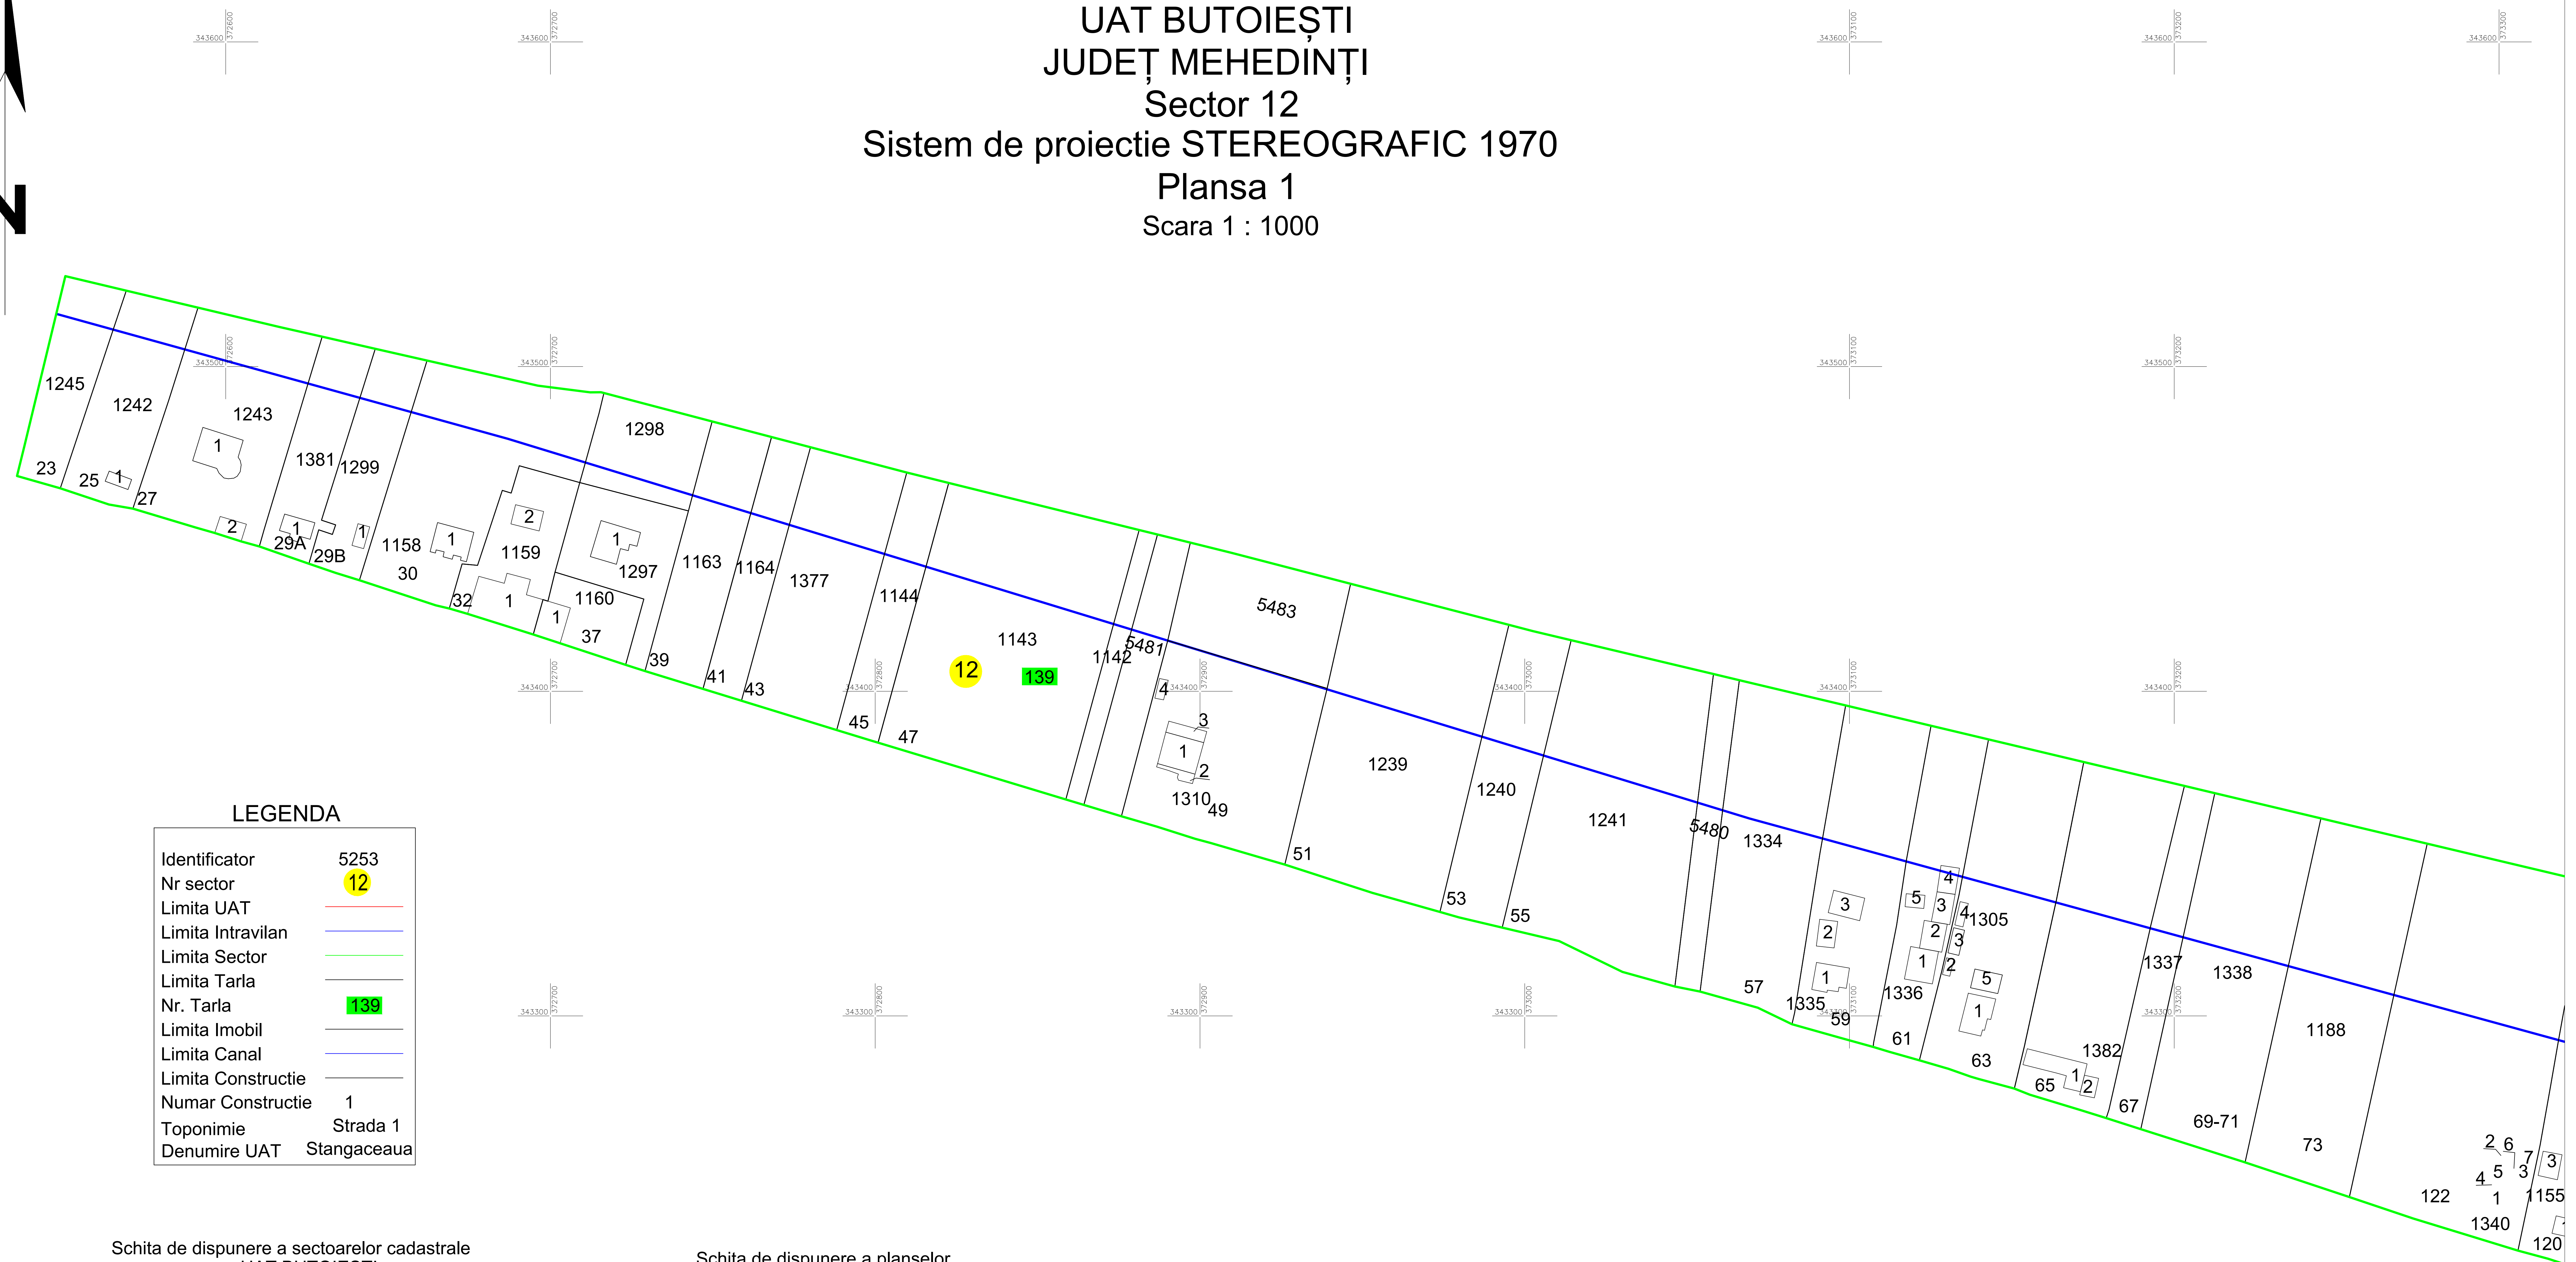


LEGENDA

Identificator	5253
Nr sector	12
Limita UAT	
Limita Intravilan	
Limita Sector	
Limita Tarla	
Nr. Tarla	139
Limita Imobil	
Limita Canal	
Limita Constructie	
Numar Constructie	1
Toponimie	Strada 1
Denumire UAT	Stangaceaua

Schita de dispunere a sectoarelor cadastrale
UAT BUTOIEȘTI

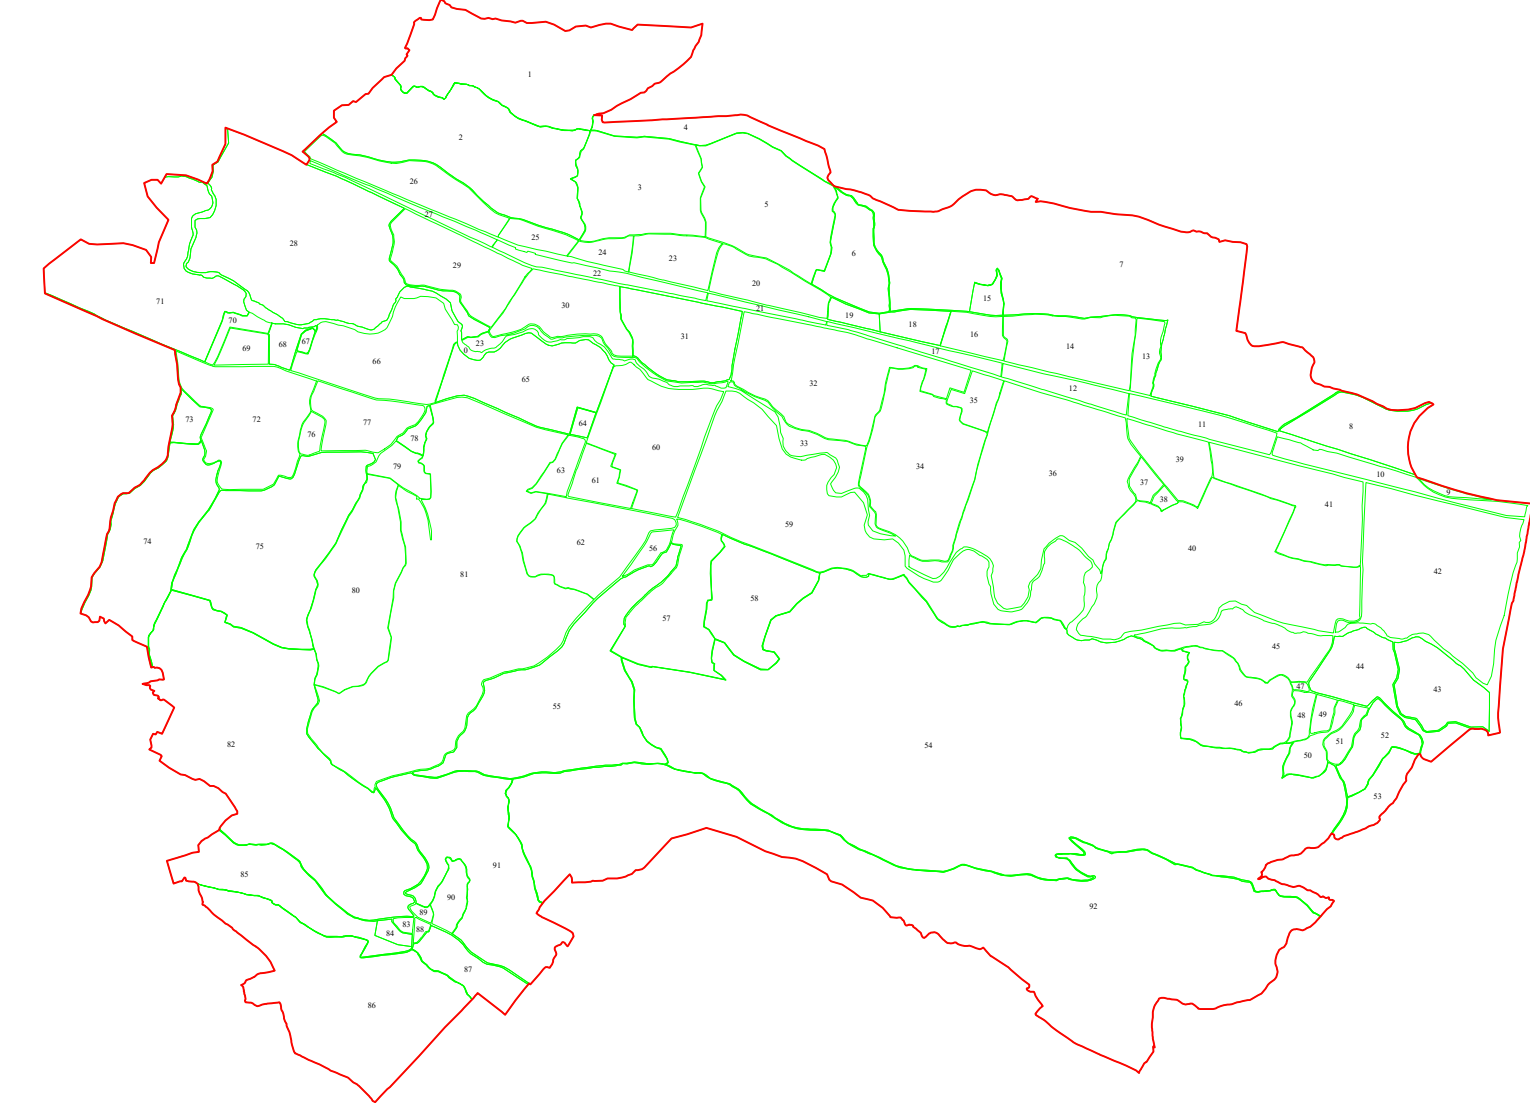

Schita de dispunere a planselor

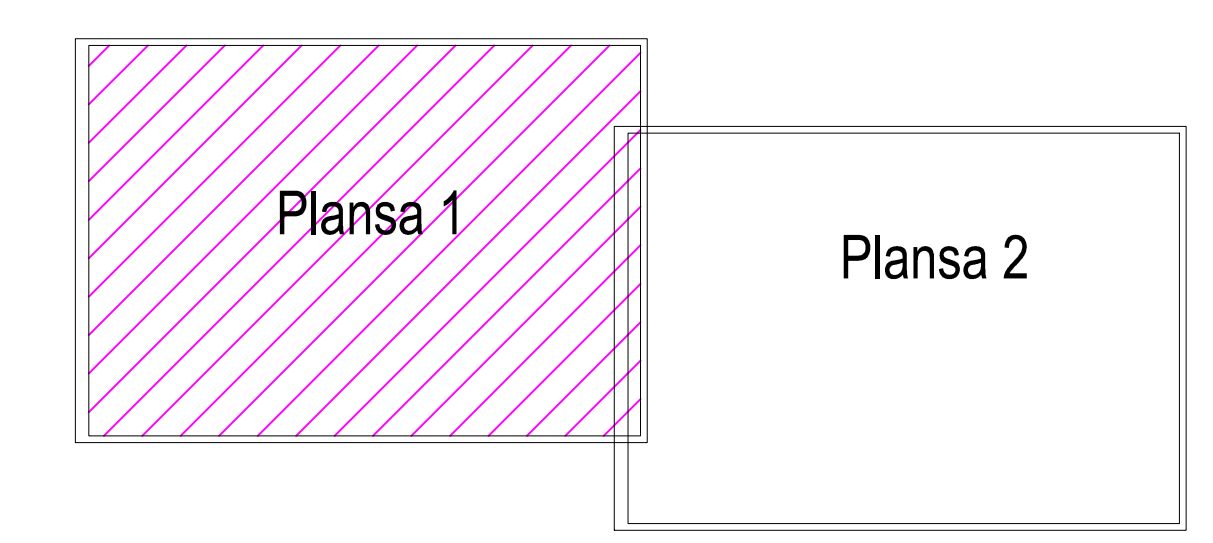

EXECUTANT: S.C. MBS PRECISION S.R.L.
DATA: 22.06.2023

CERTIFICAT
AUT. DE
N. M.B.S. C.D.

CERTIFICAT
AUT. DE
N. M.B.S. C.D.

POERU
ea-Maria
Categoria B