

PLAN CADASTRAL
UAT BUTOIEȘTI
JUDEȚ MEHEDINȚI


Sector 23

Sistem de proiectie STEREOGRAFIC 1970


Scara 1 : 1000

LEGENDA

Identificator	161
Nr sector	23
Limita Intravilan	
Limita Sector	
Limita Tarla	
Nr. Tarla	141
Limita Imobil	
Limita Constructie	
Numar Constructie	1
Toponimie	Strada 1
Denumire UAT	Stangaceaua

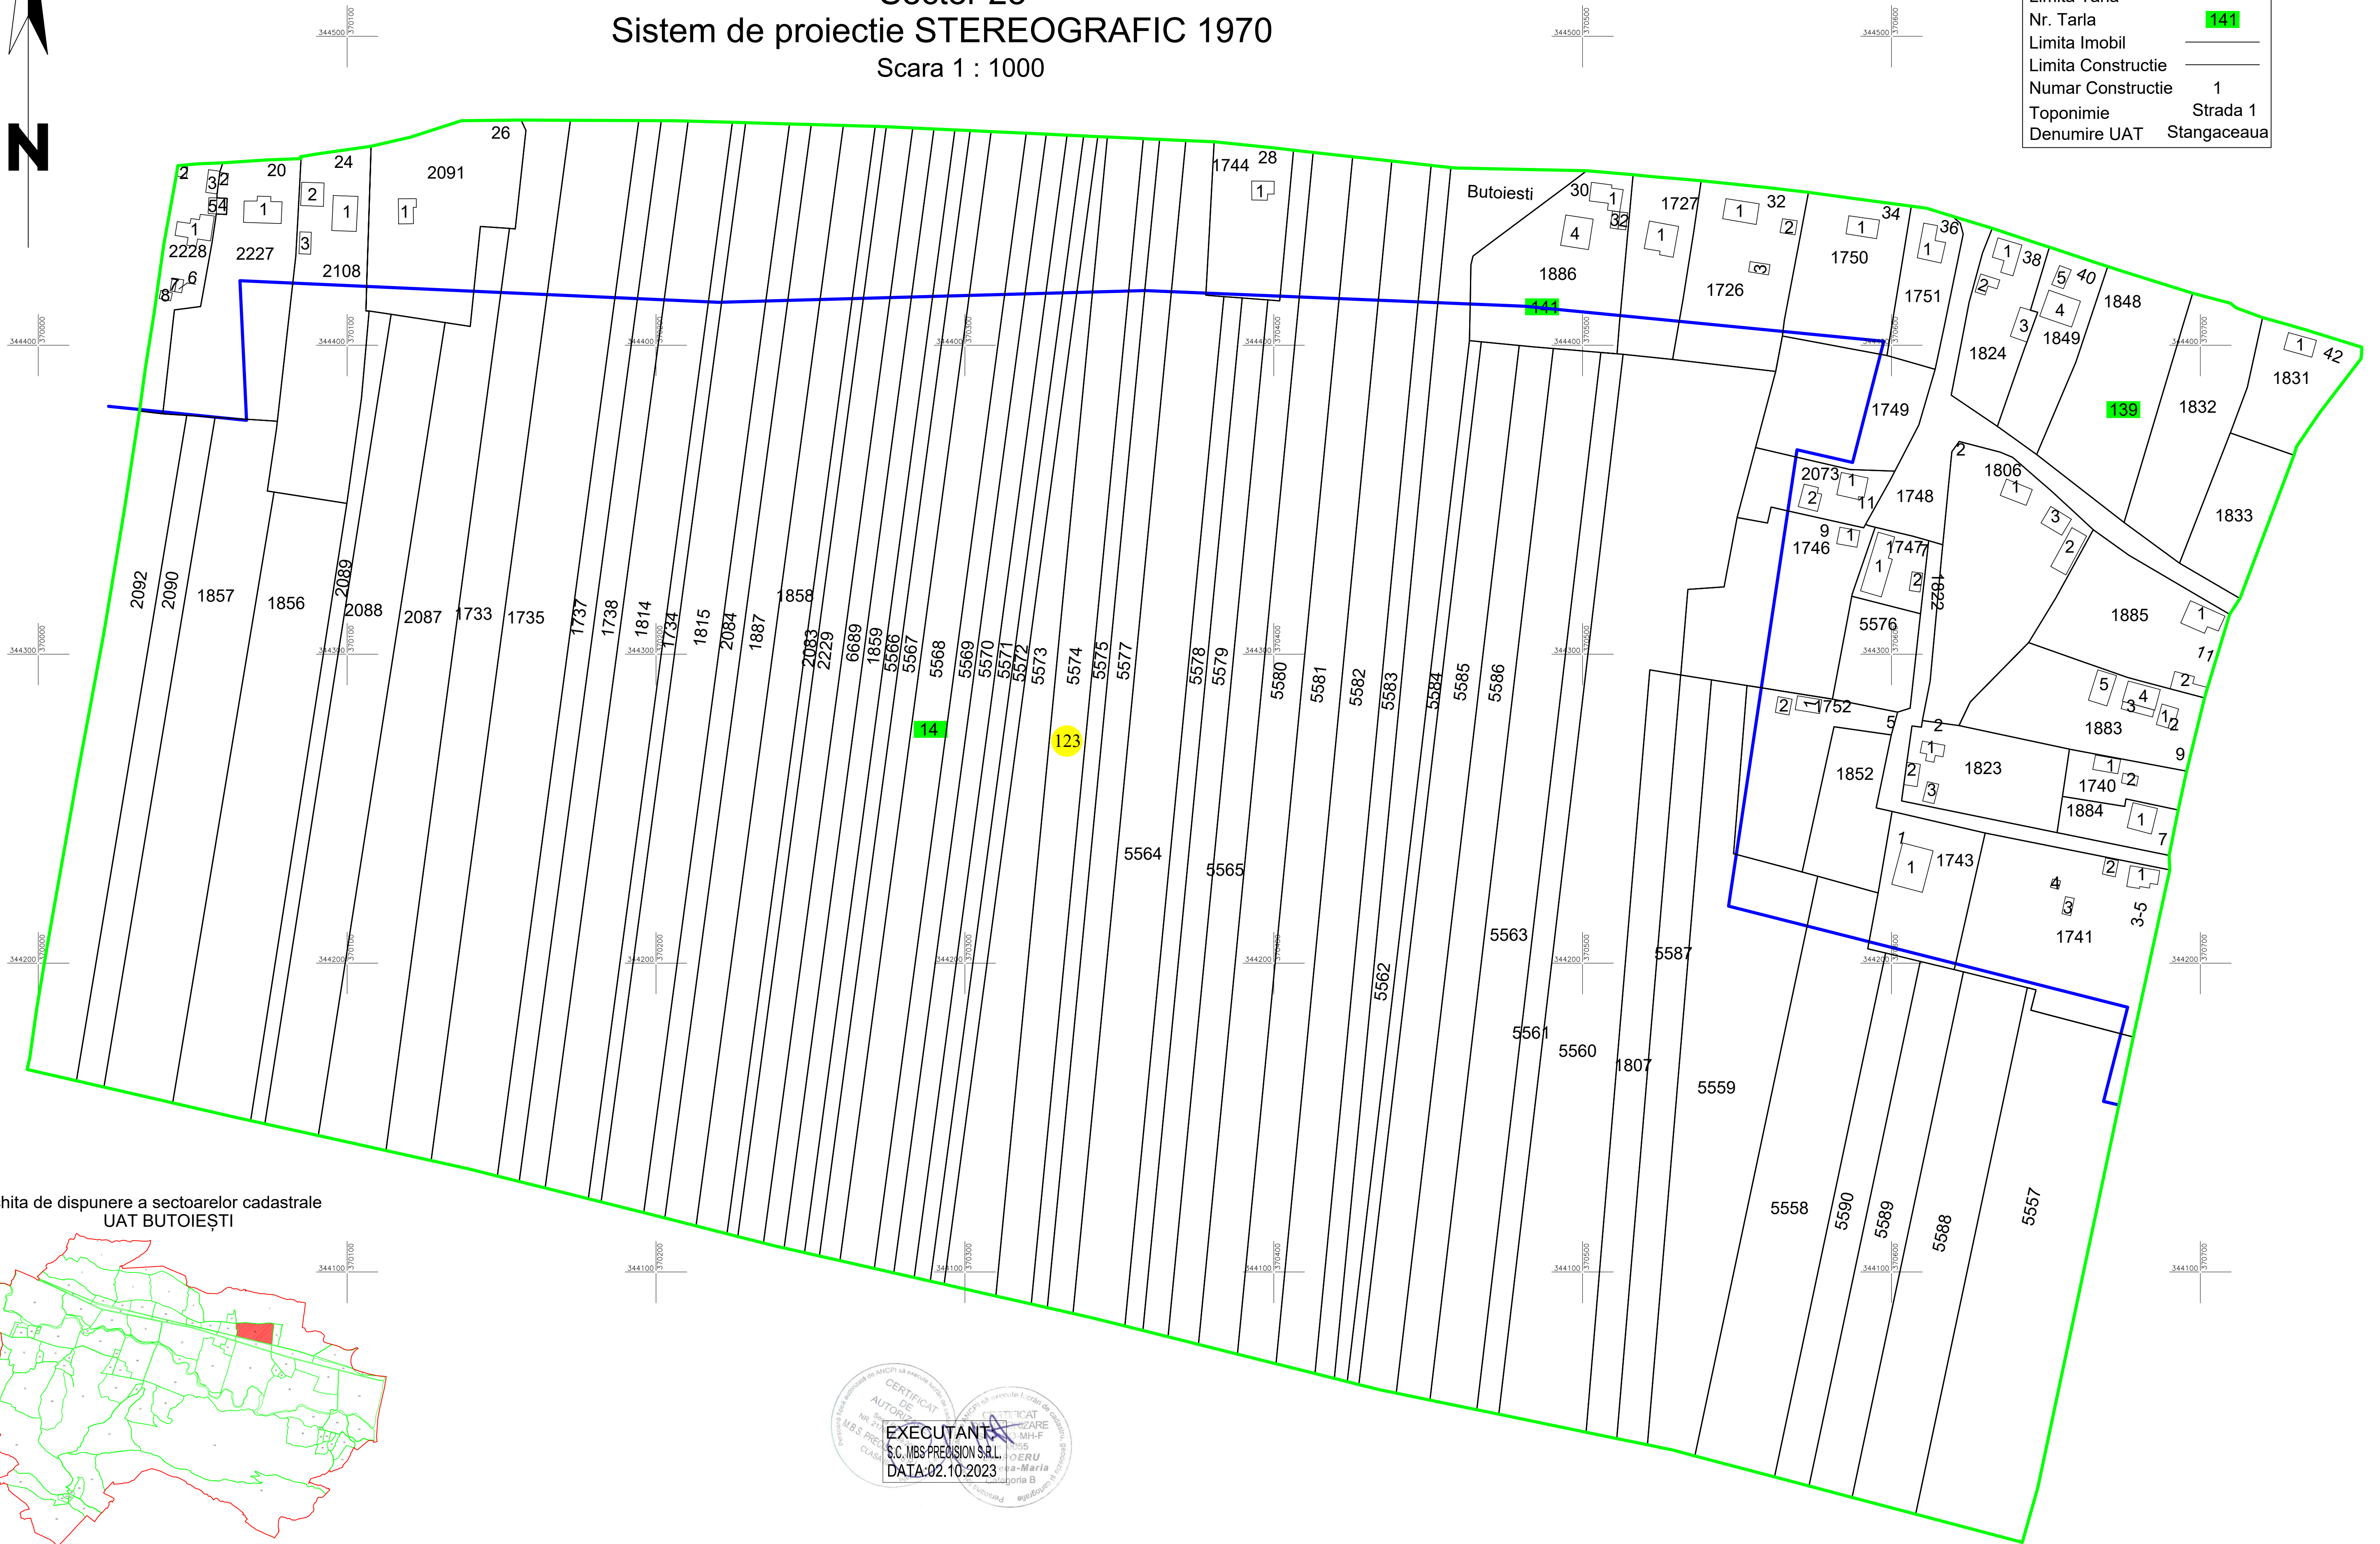

Schita de dispunere a sectoarelor cadastrale
UAT BUTOIEȘTI

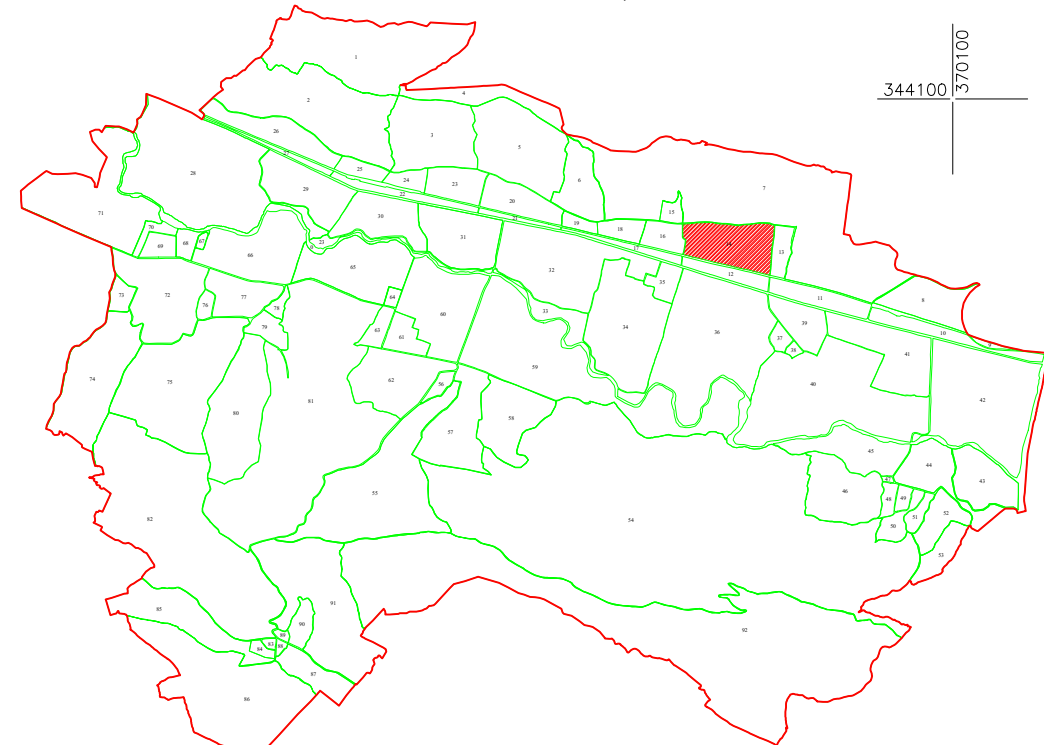

CERTIFICAT
AUTORIZARE
Nr. 21/2023
M.B.S. PRECISION
CLASĂ

EXECUTANT
S.C. MBS PRECISION S.R.L.
DATA: 02.10.2023

CERTIFICAT
AUTORIZARE
Nr. 21/2023
M.B.S. PRECISION
CLASĂ

Ing. Maria
Igoria B