



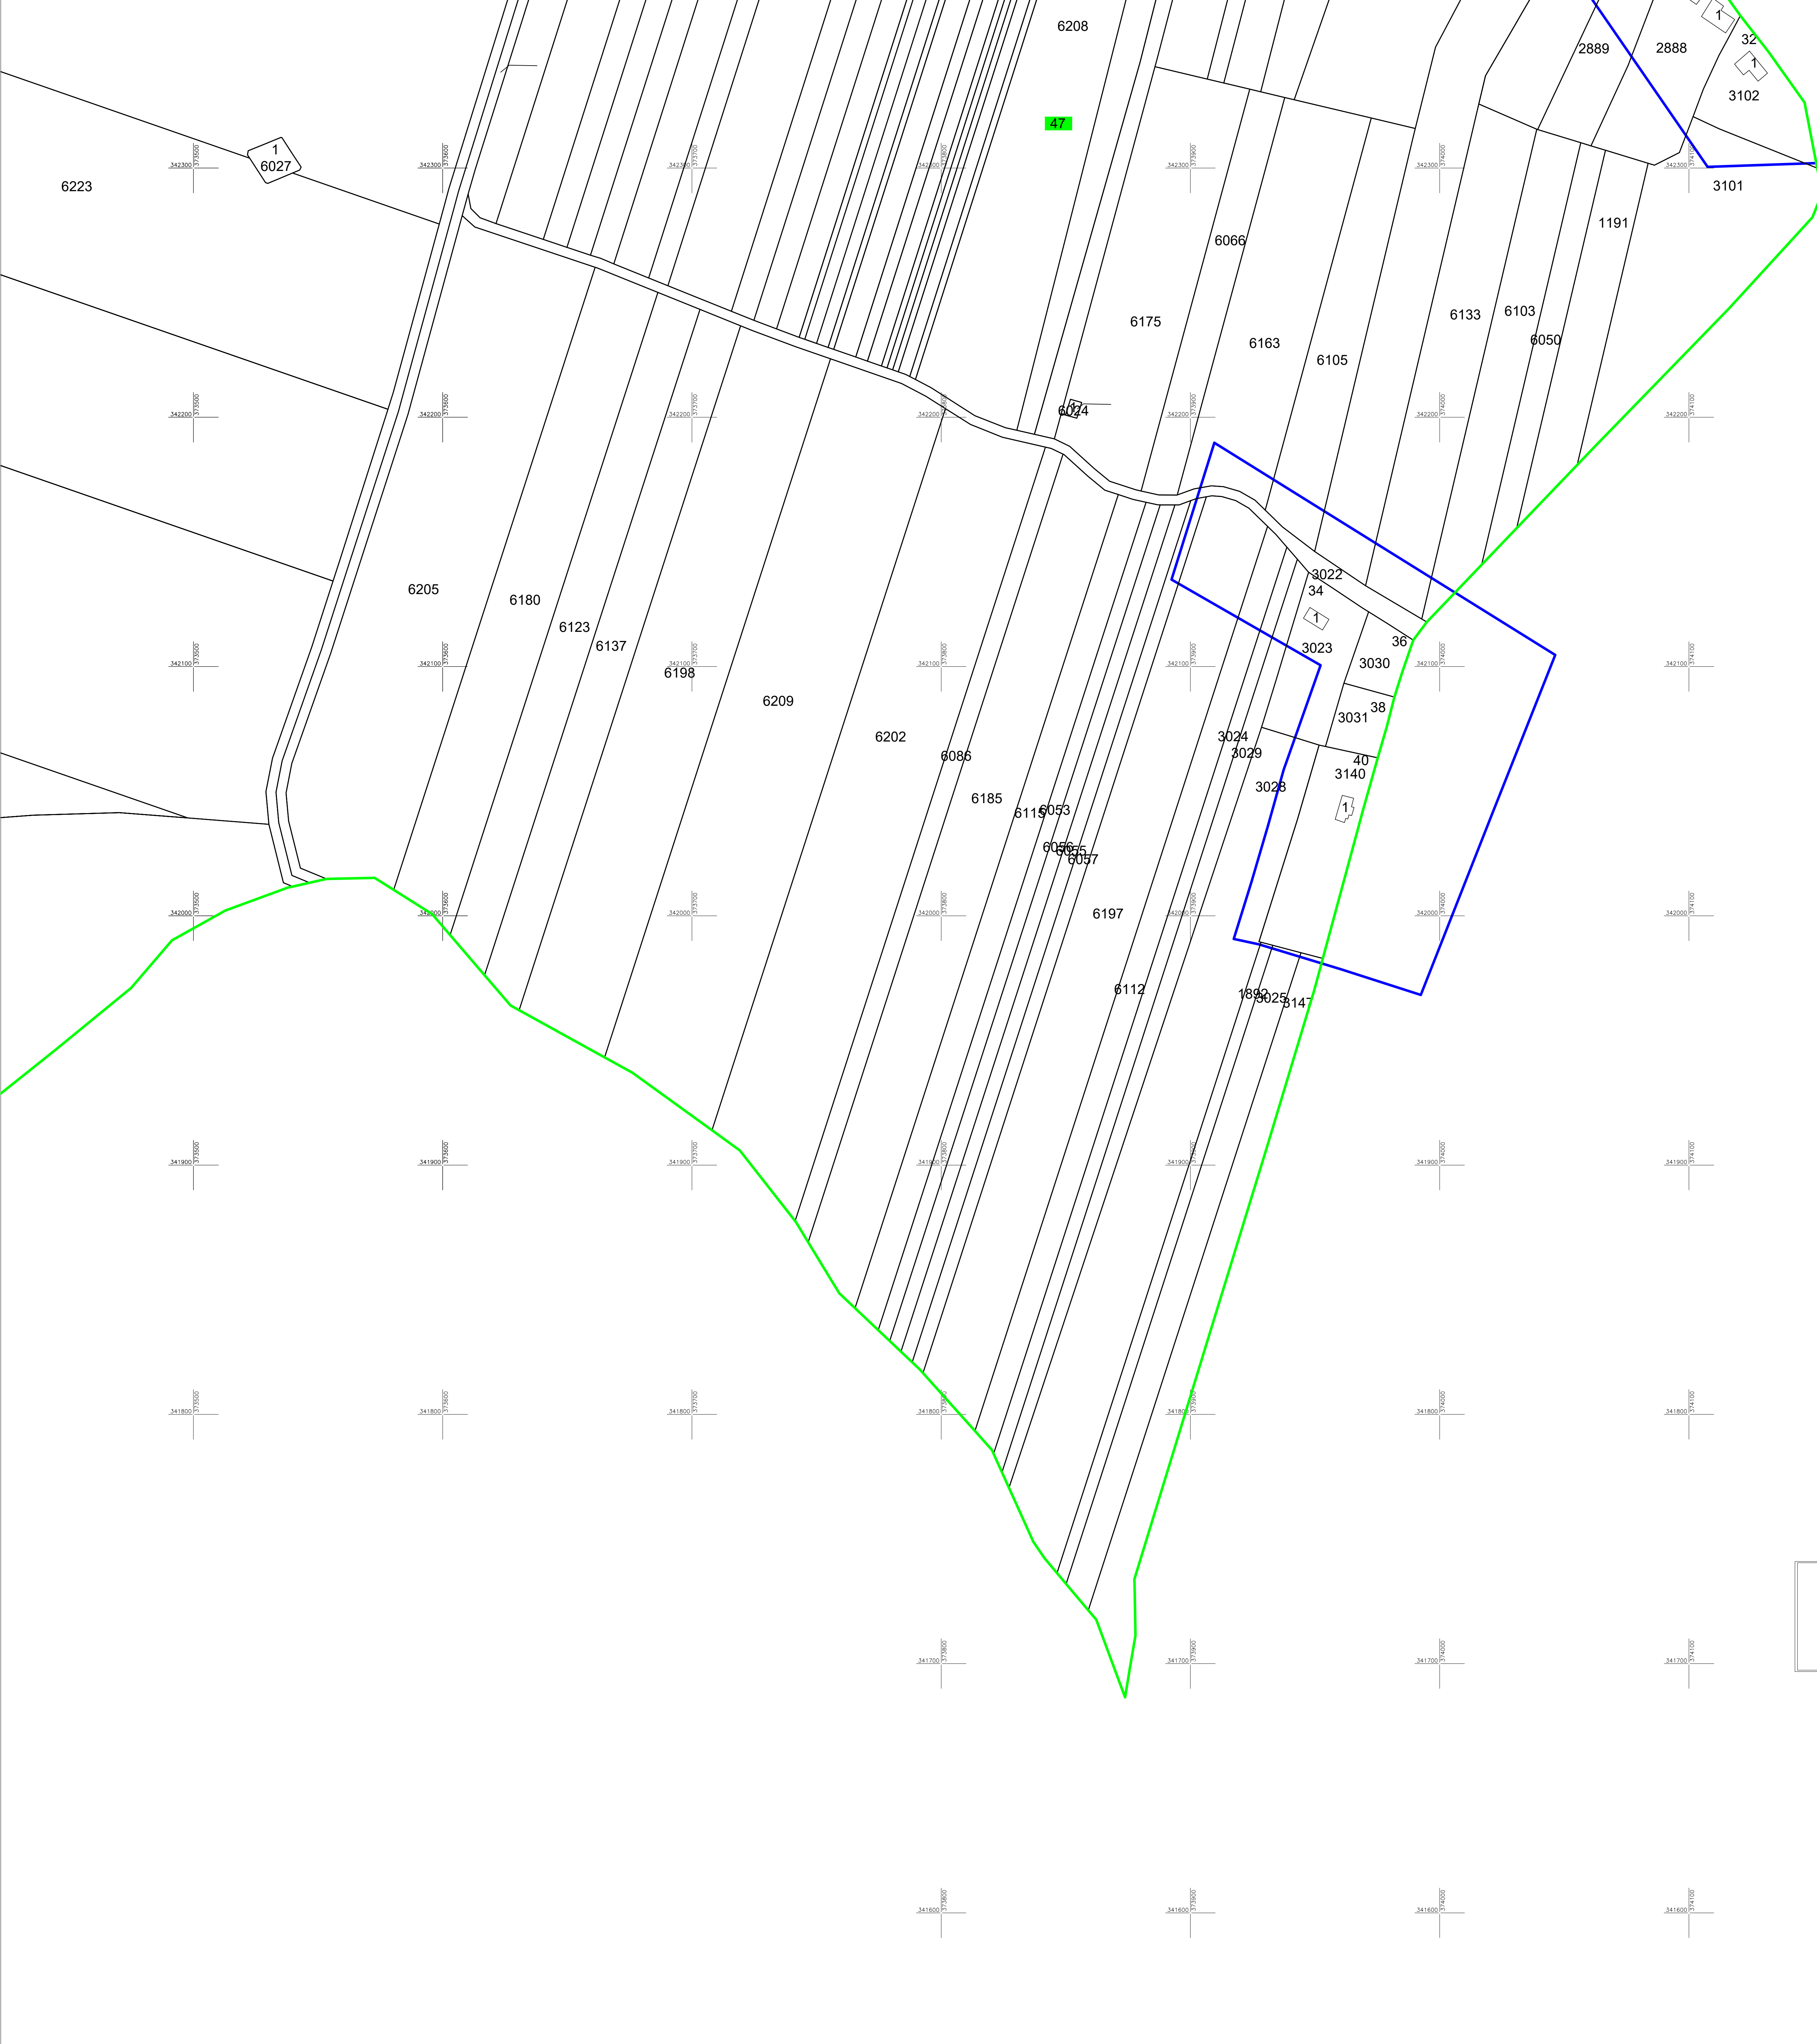


PLAN CADASTRAL
UAT BUTOIEȘTI
JUDEȚ MEHEDINȚI
Sector 36
Sistem de proiectie STEREOGRAFIC 1970
Plansa 4
Scara 1 : 1000

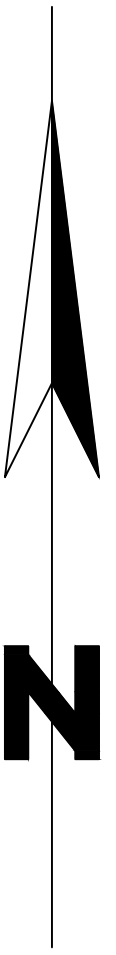


LEGENDA	
Identificator	5253
Nr sector	36
Limita UAT	
Limita Intravilan	
Limita Sector	
Limita Tarla	
Nr. Tarla	1411
Limita Imobil	
Limita Canal	
Limita Constructie	
Numar Constructie	1
Toponimie	Strada 1
Denumire UAT	Stangaceaua

Schita de dispunere a planselor

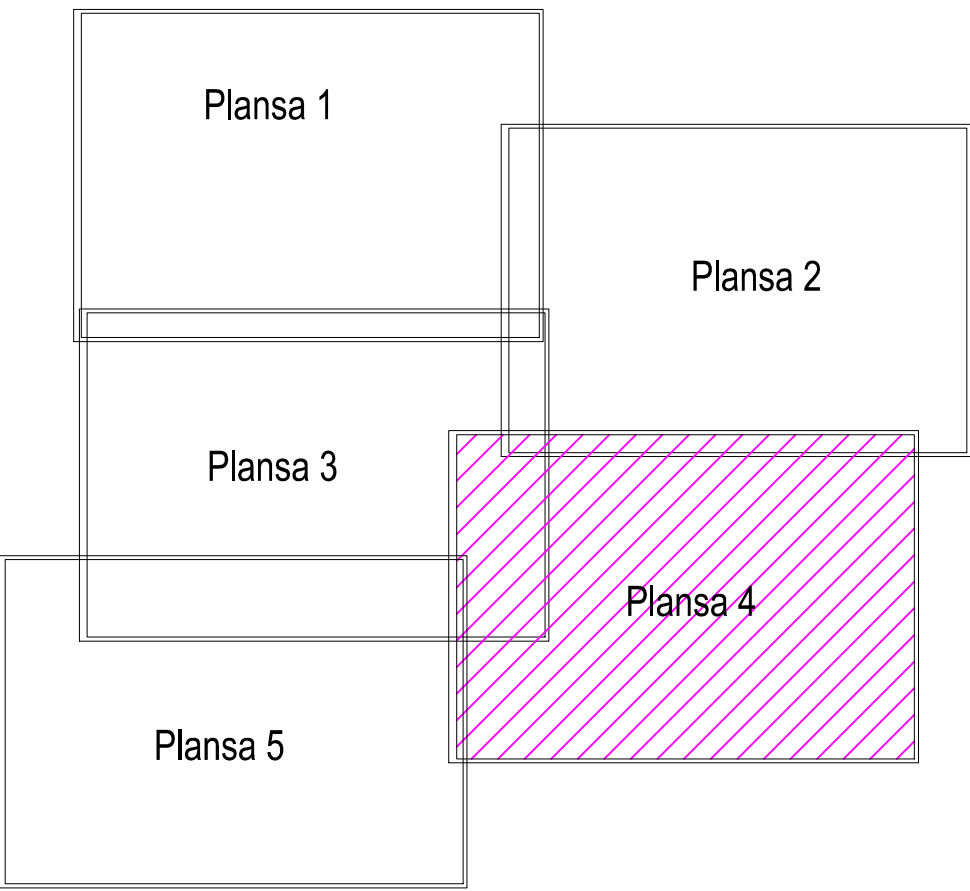

Schita de dispunere a sectoarelor cadastrale
UAT BUTOIEȘTI

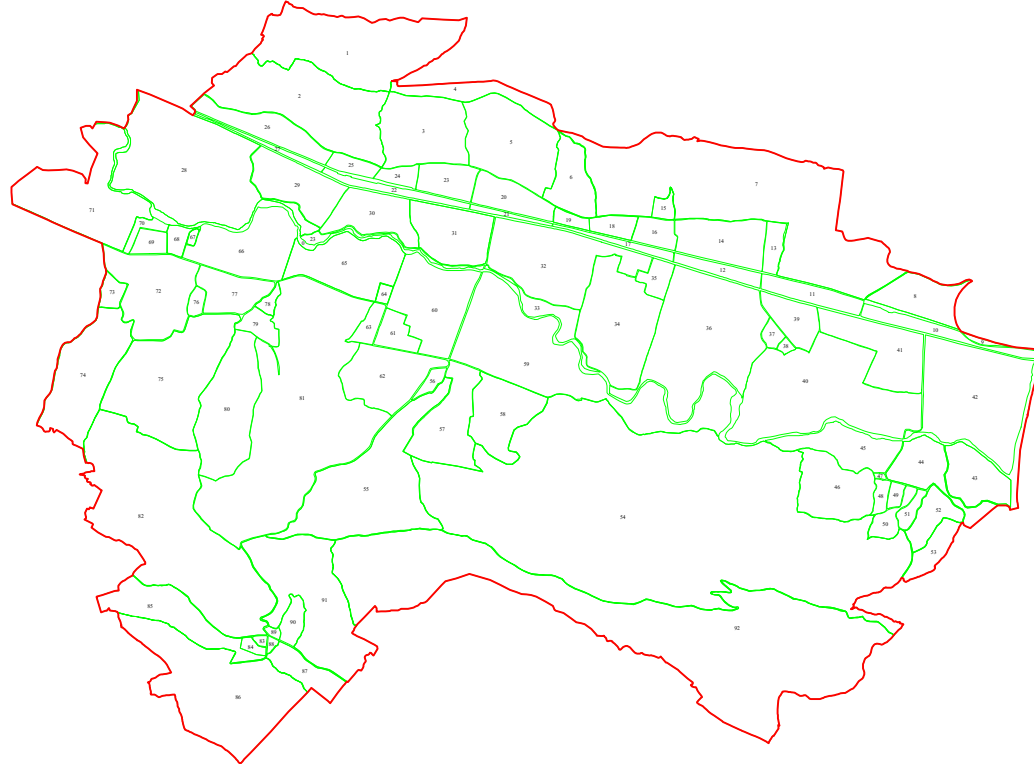

EXECUTANT:
S.C. VBS PRECISION SRL
DATA: 22.06.2023