

PLAN CADASTRAL

UAT BUTOIEȘTI

JUDEȚ MEHEDINȚI

Sector 37



Sistem de proiectie STEREOGRAFIC 1970

Scara 1 : 1000

LEGENDA

Identificator	5253
Nr sector	37
Limita UAT	
Limita Intravilan	
Limita Sector	
Limita Tarla	
Nr. Tarla	141
Limita Imobil	
Limita Canal	
Limita Constructie	
Numar Constructie	1
Toponimie	Strada 1
Denumire UAT	Stangaceaua

Schita de dispunere a sectoarelor cadastrale
UAT BUTOIEȘTI

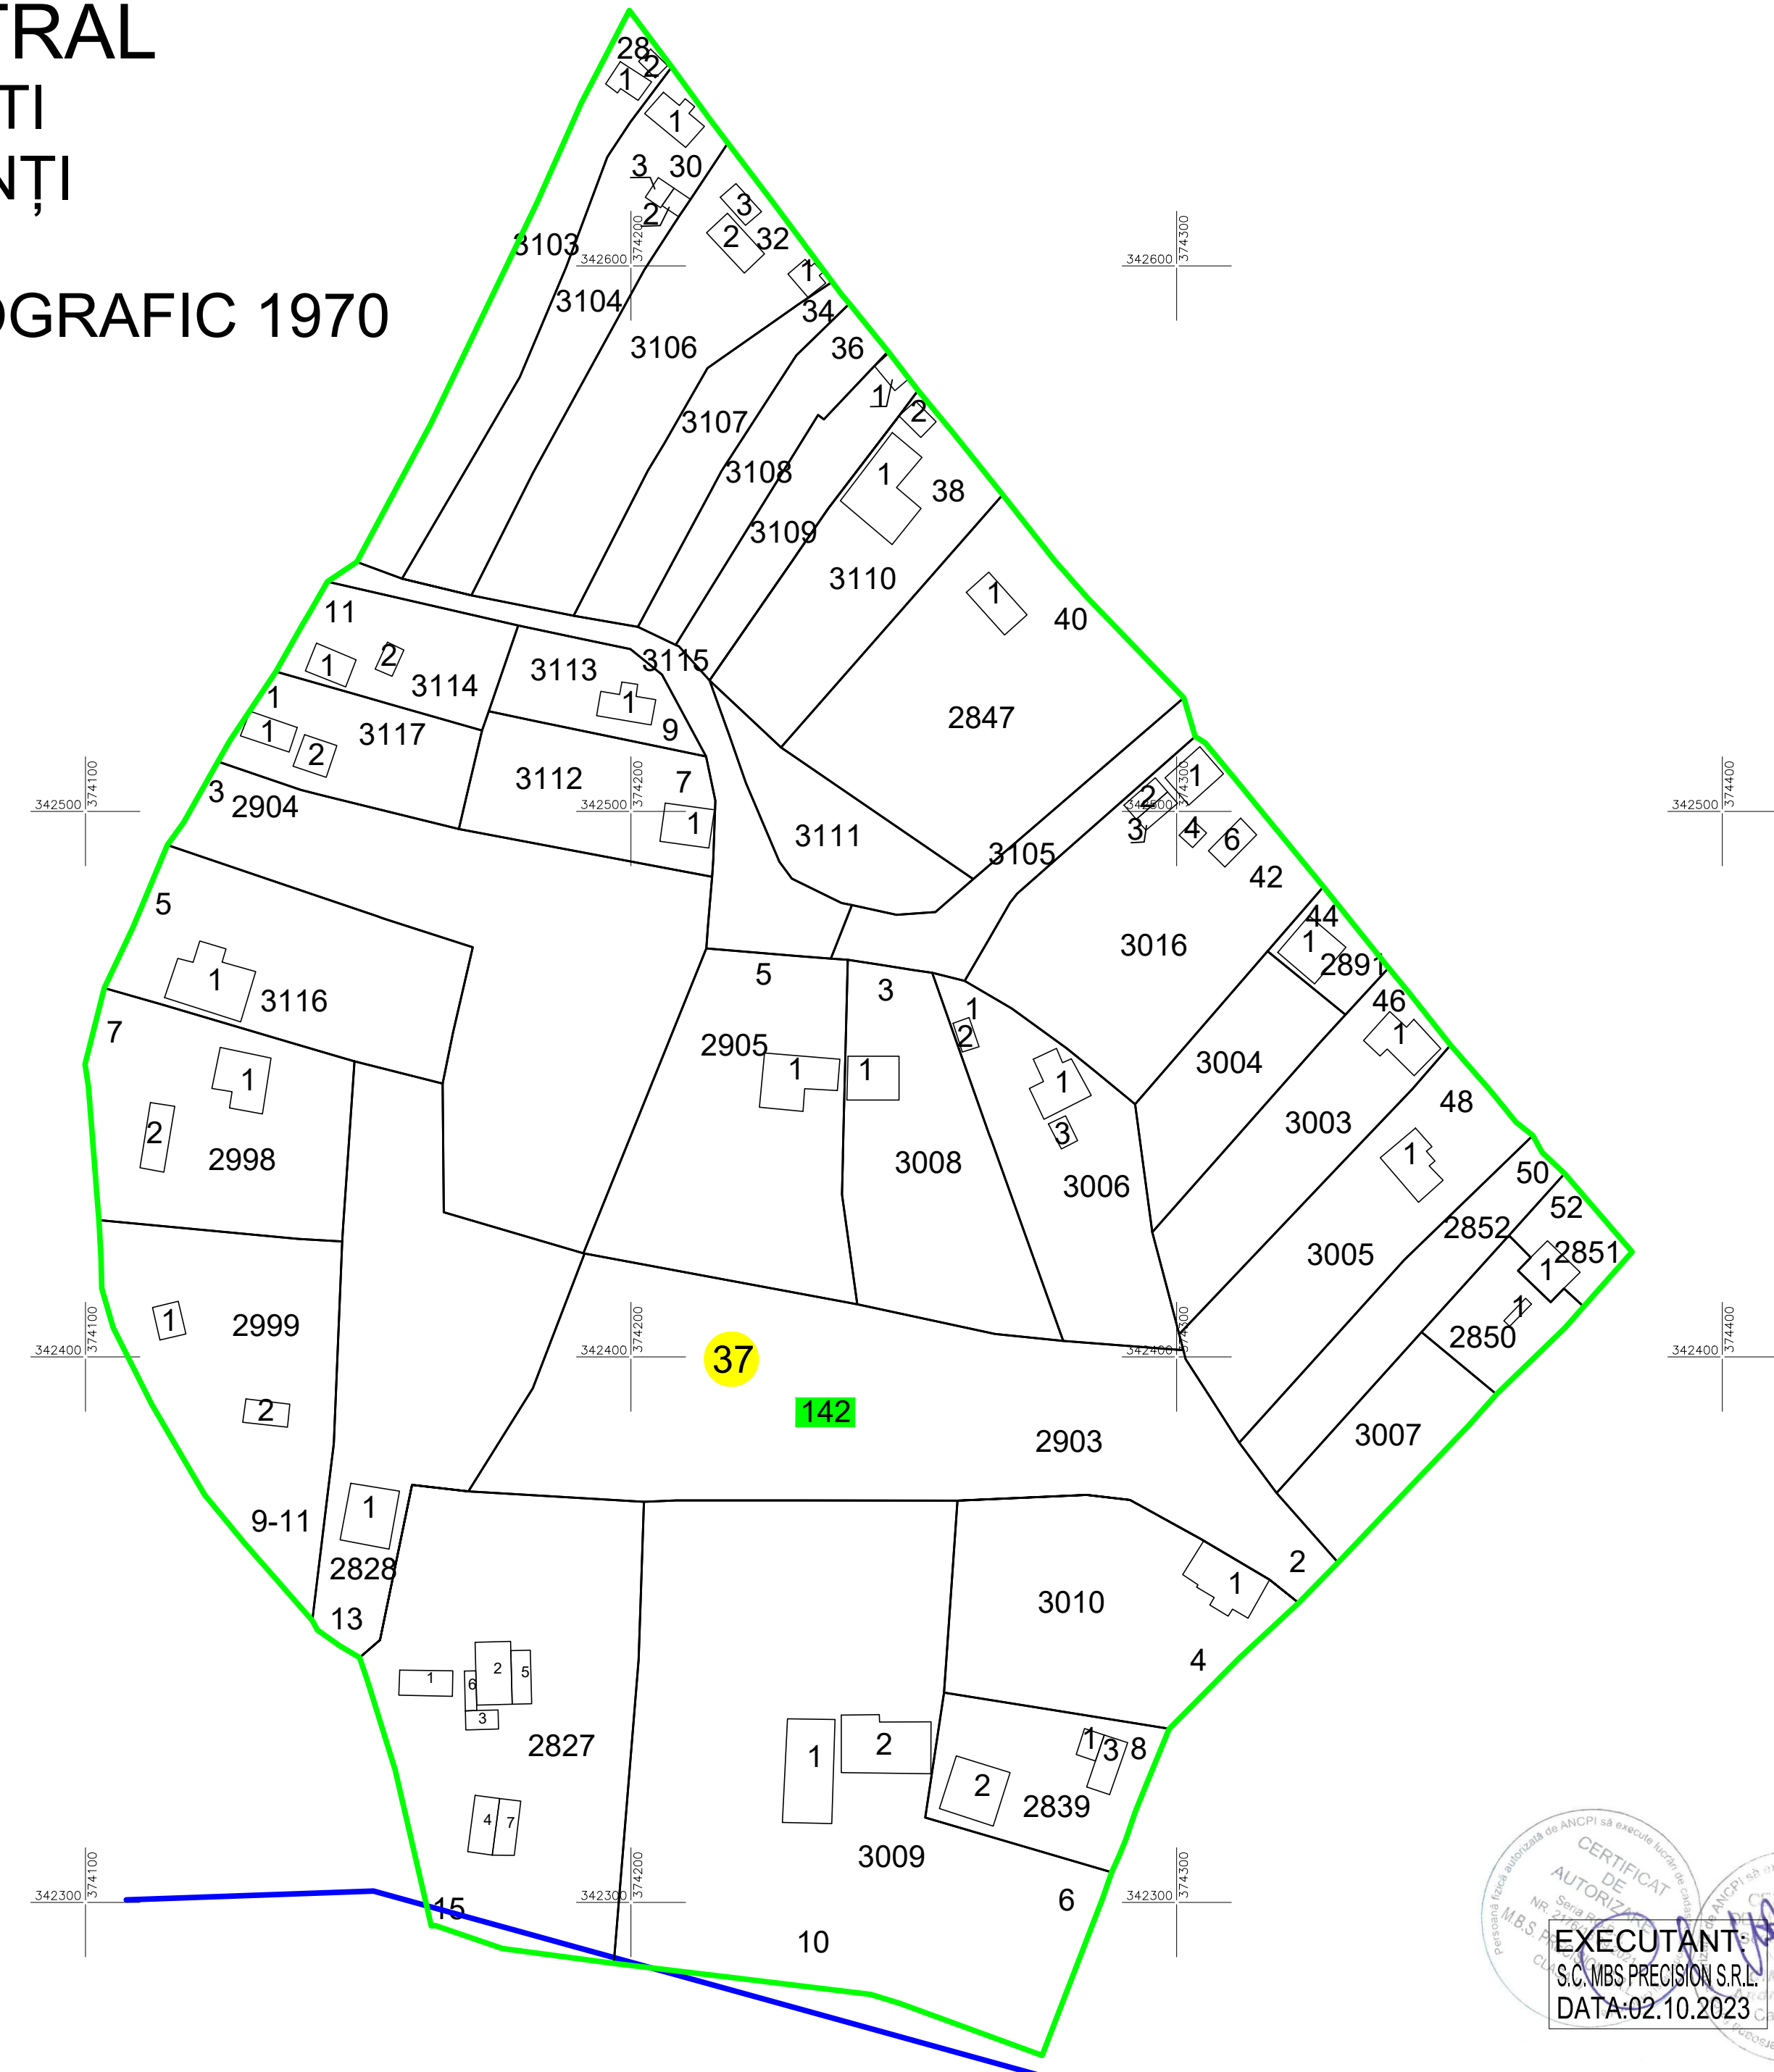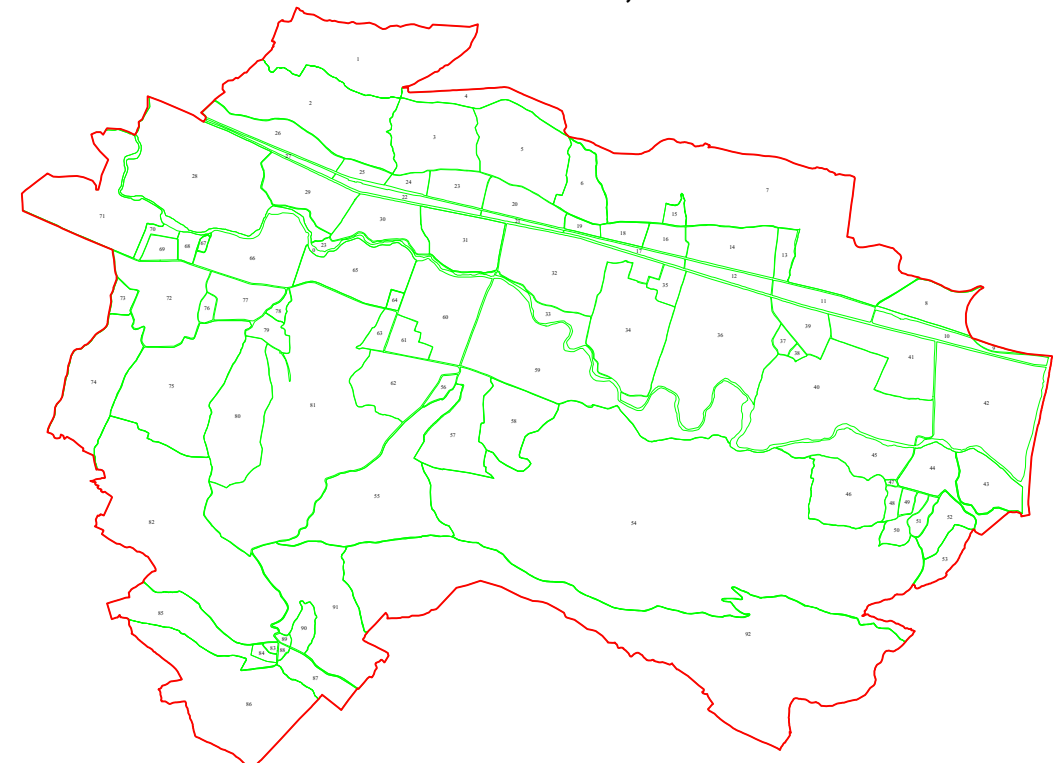

CERTIFICAT DE AUTORIZARE

NR. 1/2023

S.C. MBS PRECISION S.R.L.

DATA: 02.10.2023

CERTIFICAT DE AUTORIZARE

NR. 1/2023

S.C. MBS PRECISION S.R.L.

DATA: 02.10.2023