


PLAN CADASTRAL
UAT BUTOIEȘTI
JUDEȚ MEHEDINȚI

Sector: 70


Sistem de proiectie STEREOGRAFIC 1970

Scara 1 : 1000

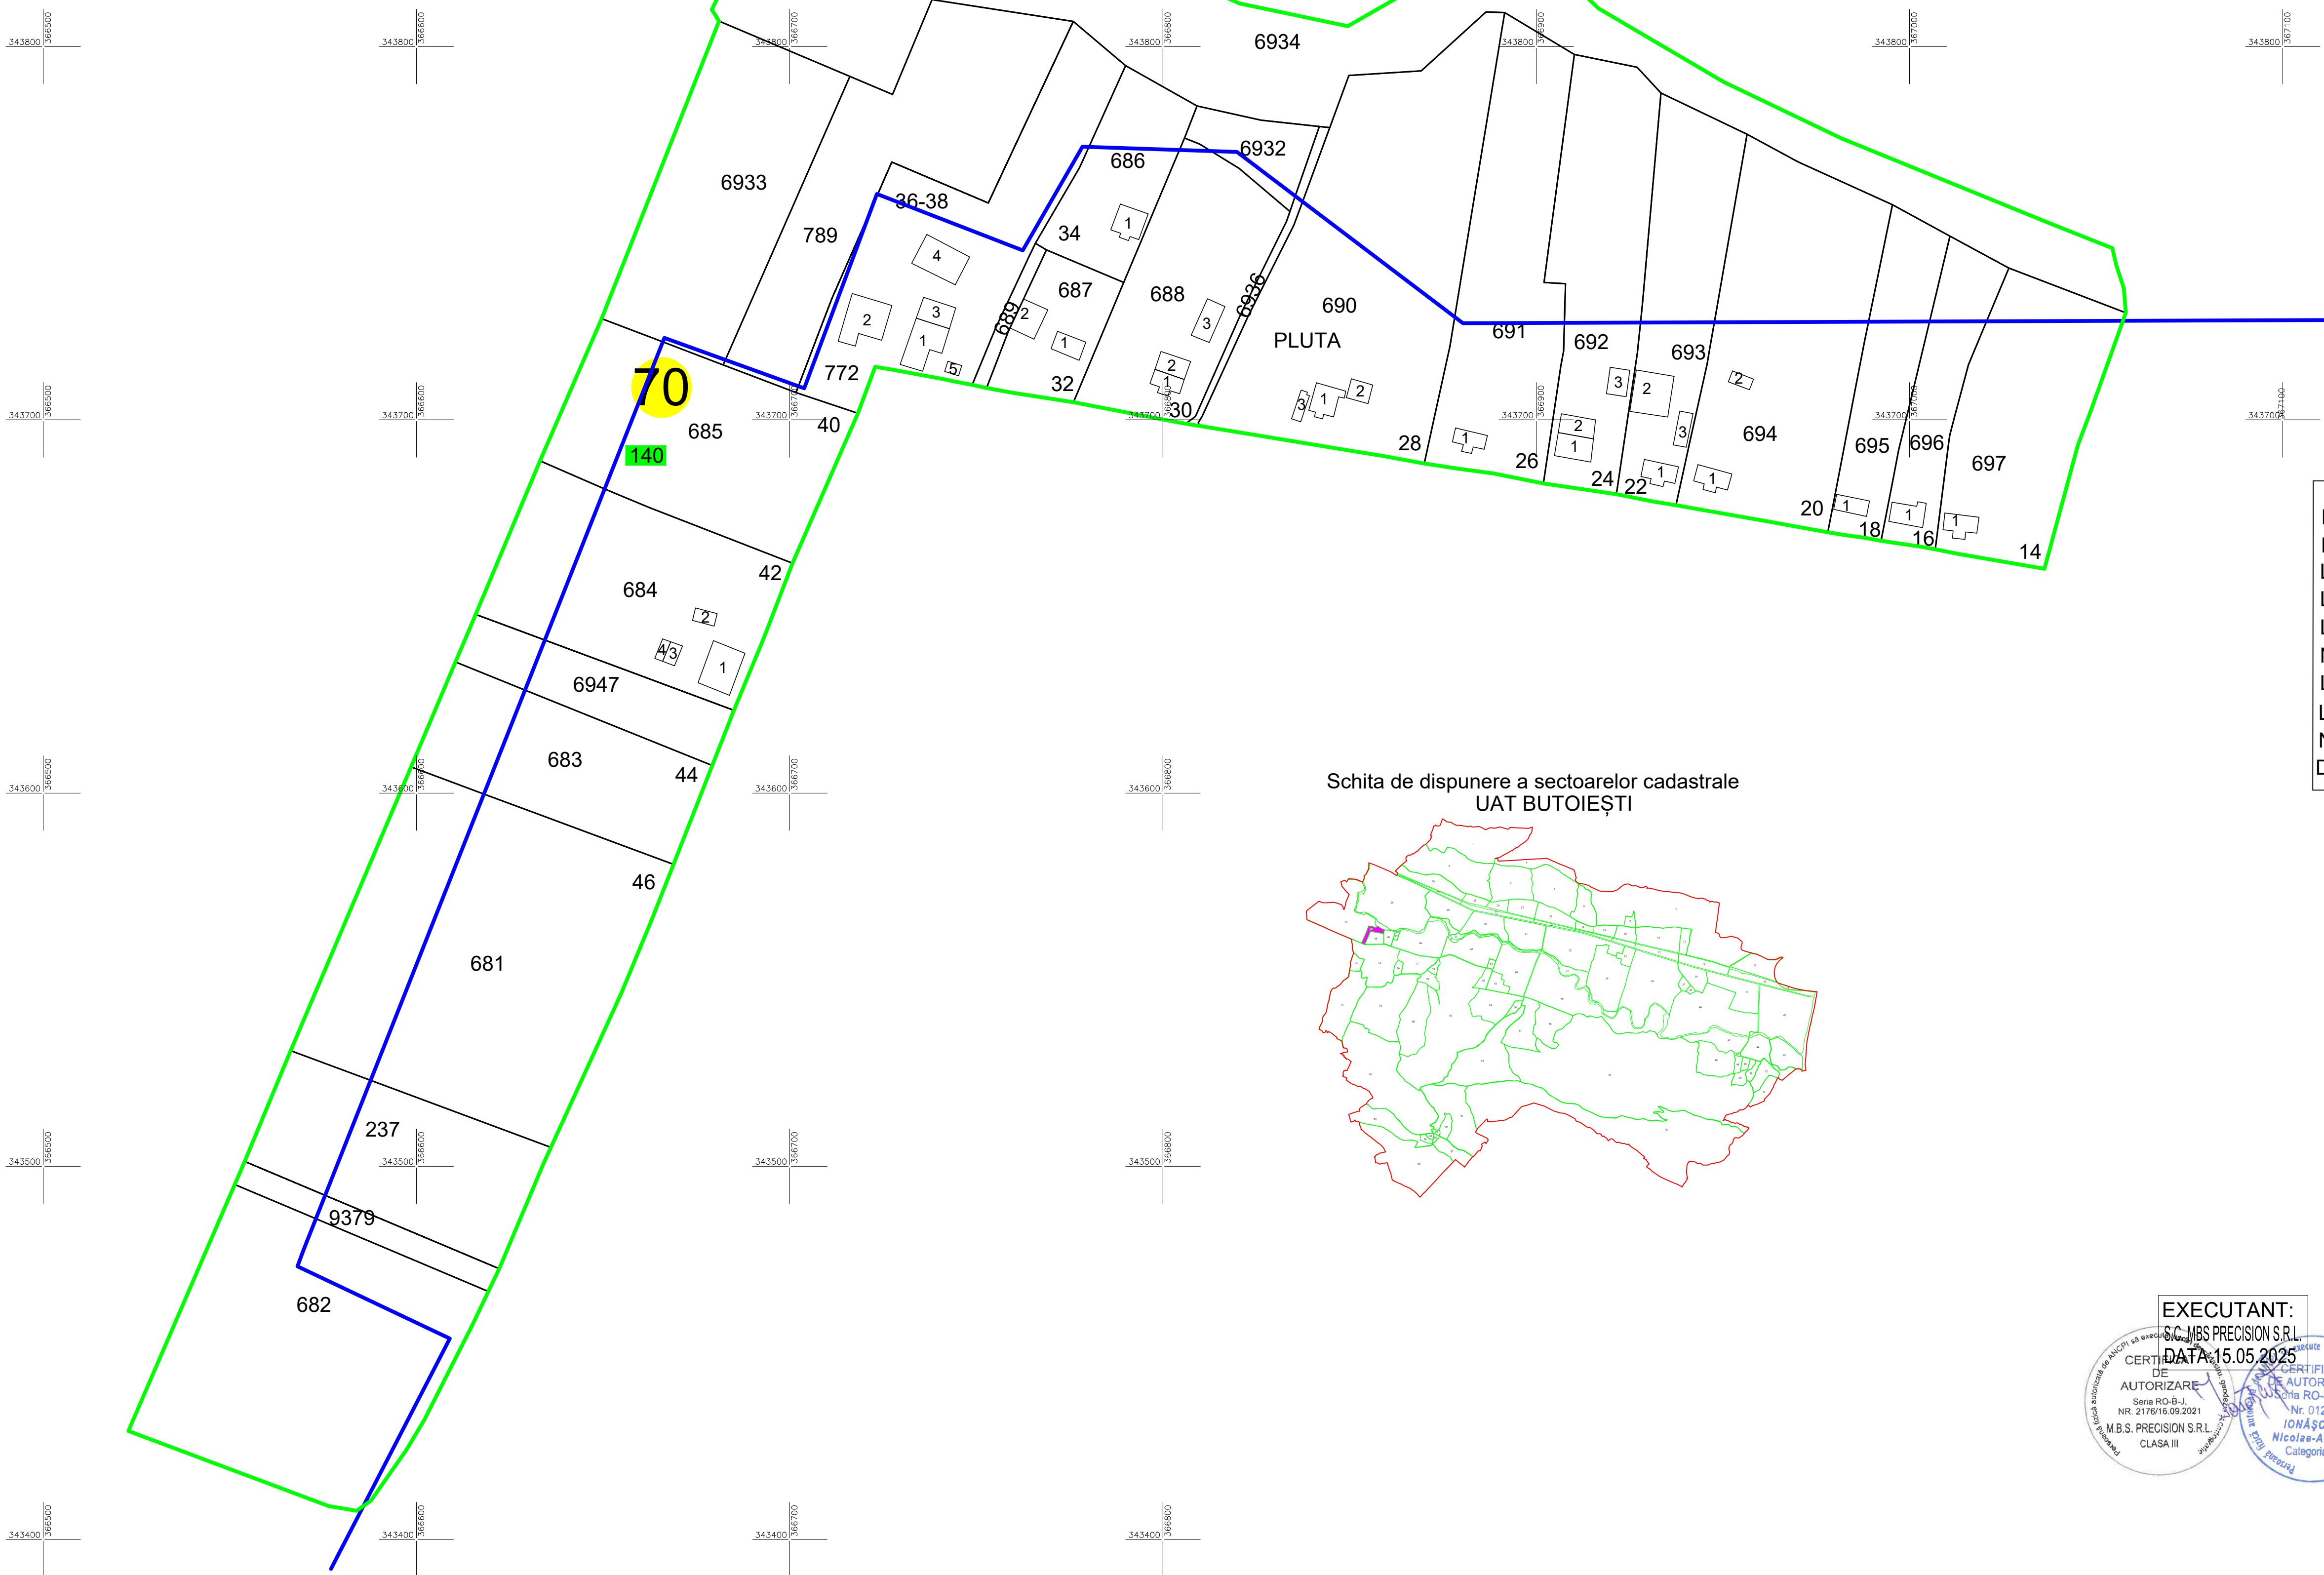

LEGENDA	
Identificator	695
Nr sector	70
Limita Intravilan	
Limita Sector	
Limita Tarla	
Nr. Tarla	140
Limita Imobil	
Limita Constructie	
Numar Constructie	1
Denumire Intrav.	Pluta

Schita de dispunere a sectoarelor cadastrale
UAT BUTOIEȘTI

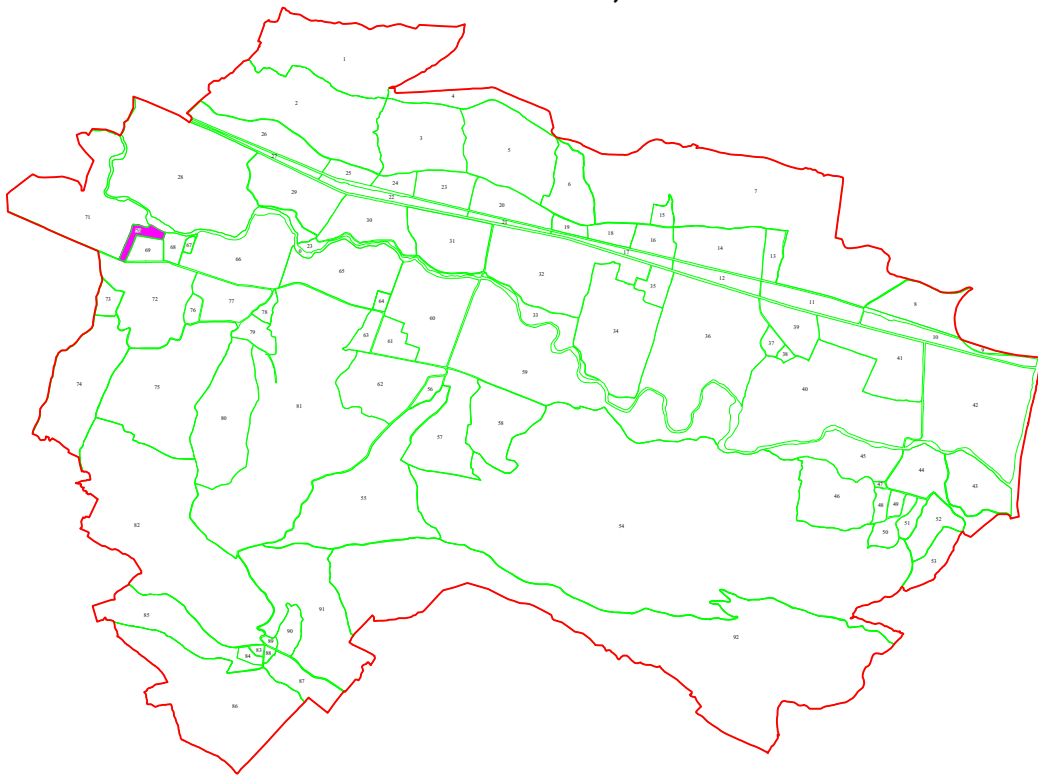

EXECUTANT:
S.C. MBS PRECISION S.R.L.
DATA: 15.05.2025

CERTIFICAT
DE
AUTORIZARE
Seri RO-B-U
NR. 2176/15.09.2021
M.B.S. PRECISION S.R.L.
CLASA III

CERTIFICAT
DE AUTORIZARE
Seri RO-MH-F
Nr. 0125
IONĂȘCUȚ
Nicolae-Adrian
Categorie B