

PLAN CADASTRAL


UAT: Pastraveni, judetul: NEAMT, Sect. cad. 105, plansa 1

Scara 1:1000

Sistem de proiectie: stereografic 1970

Spre Publicare

UAT Miroslavești

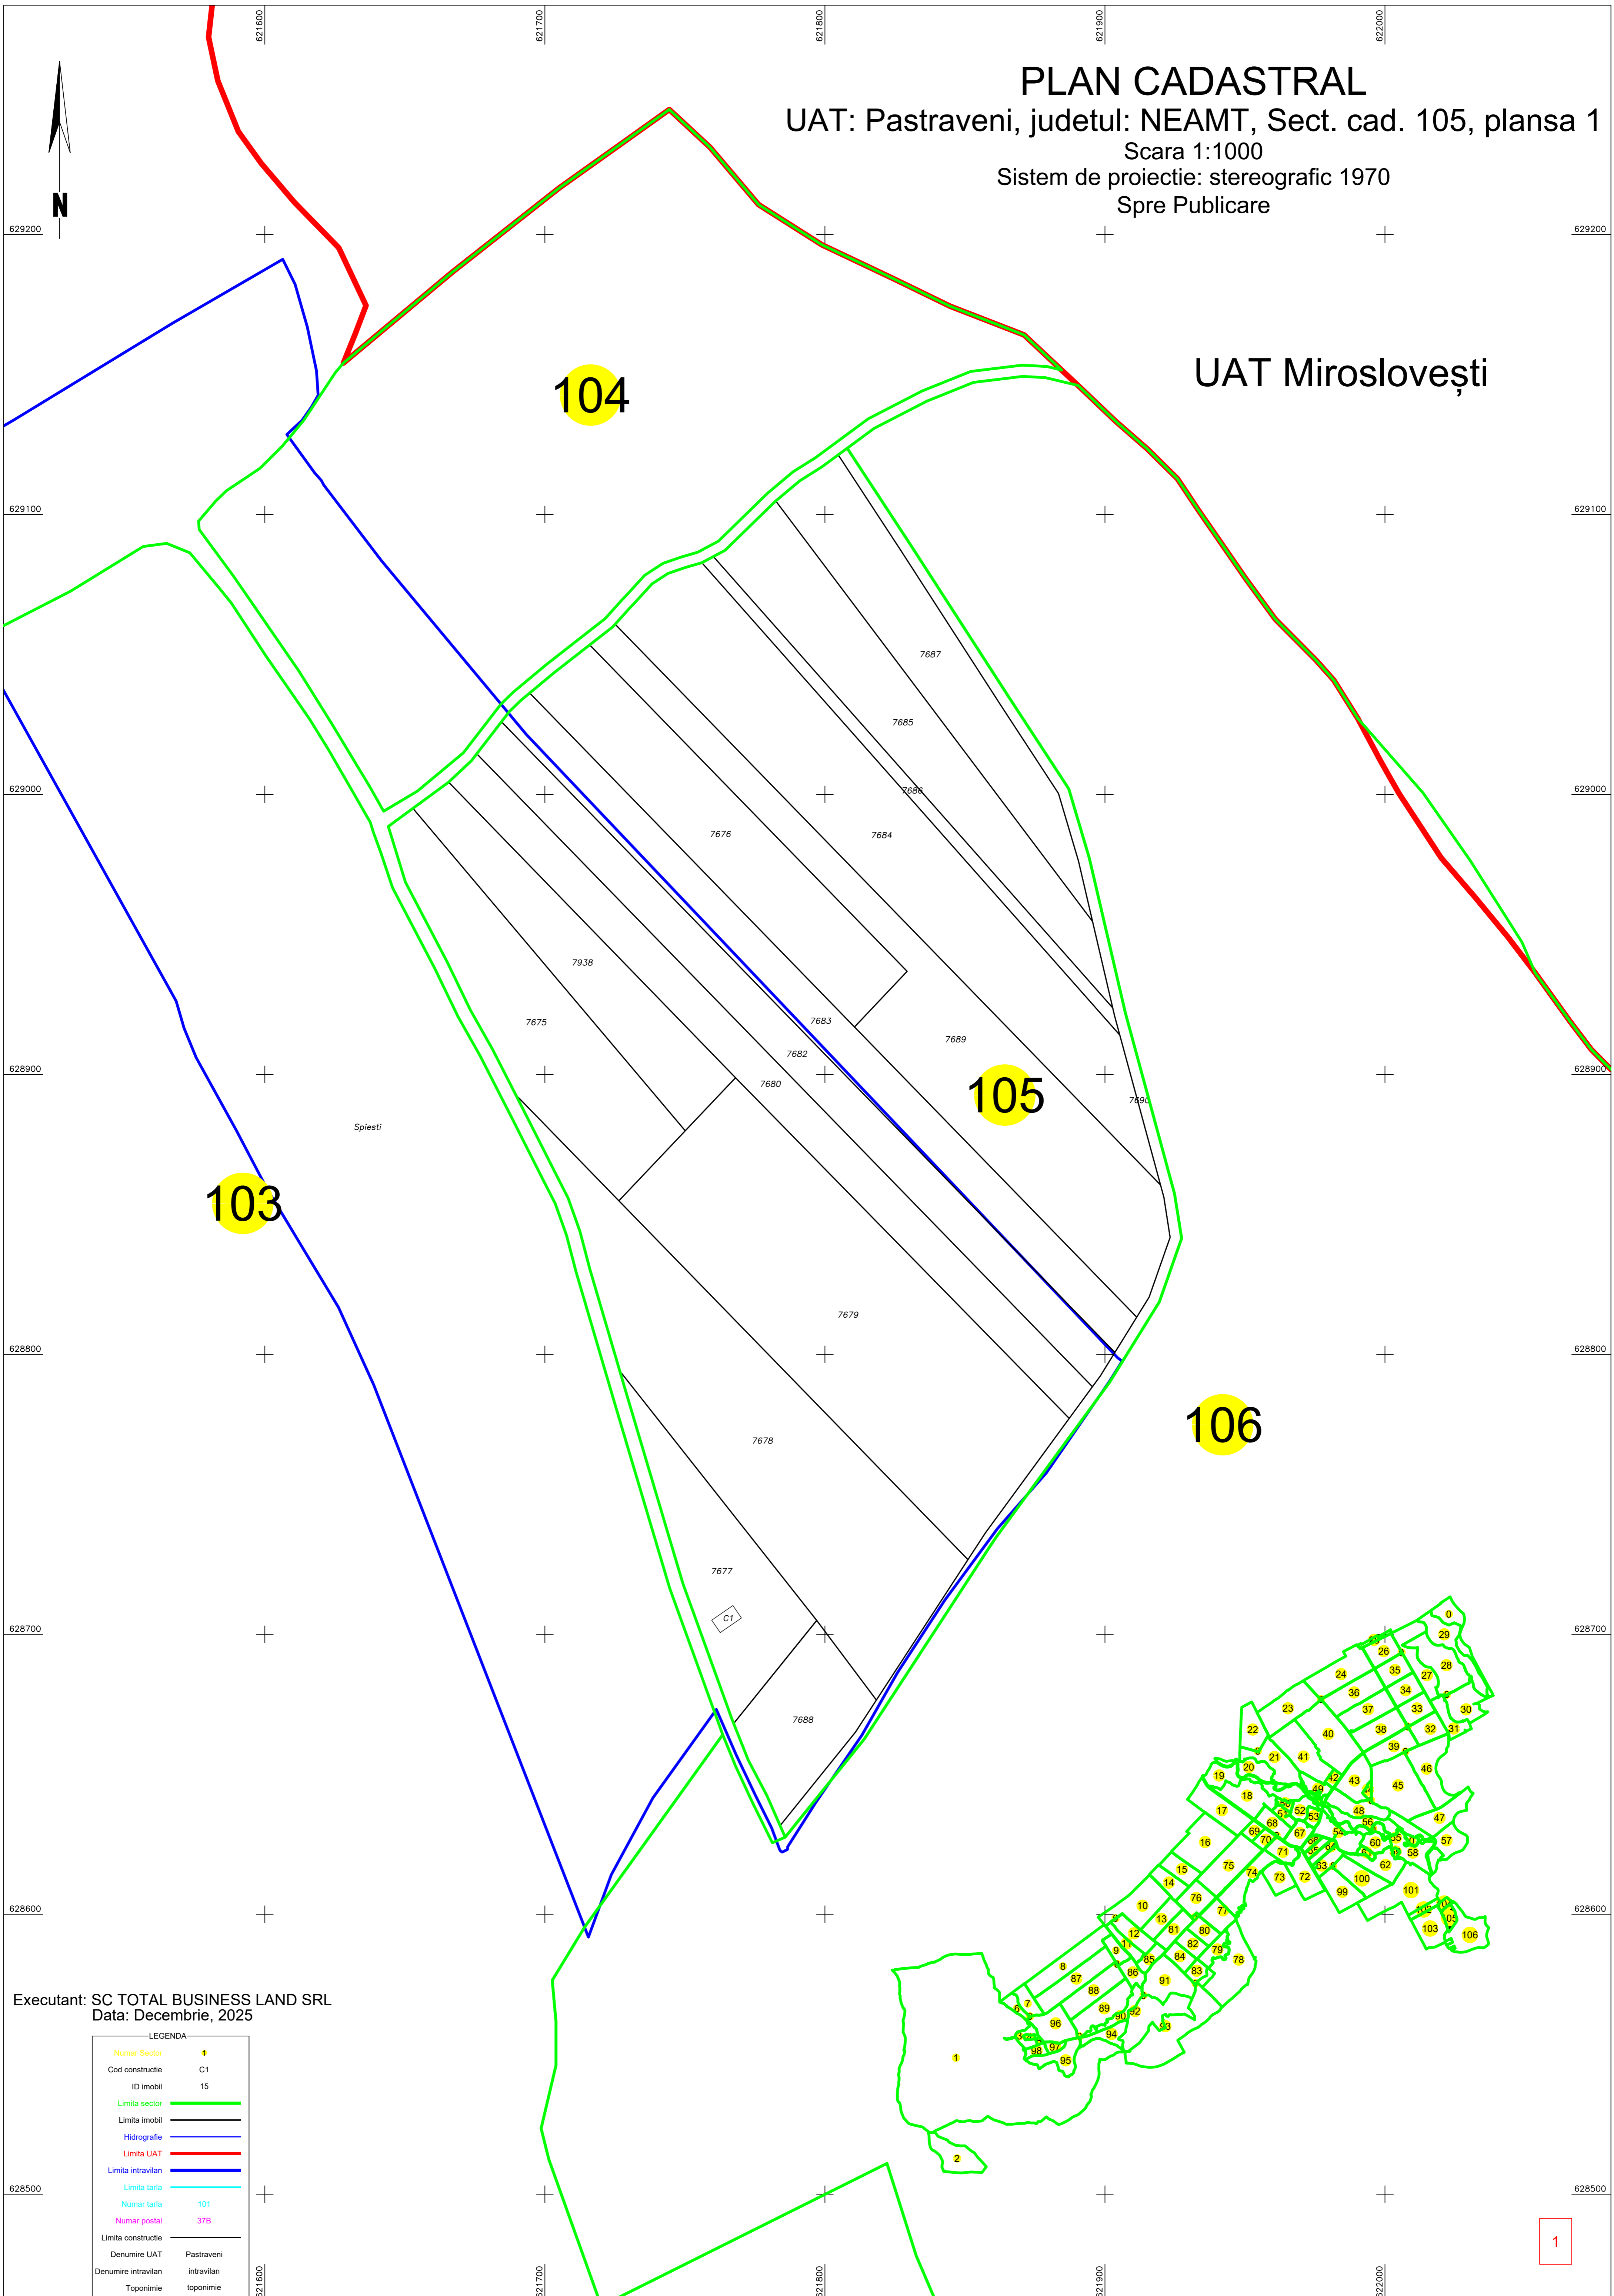

Executant: SC TOTAL BUSINESS LAND SRL
Data: Decembrie, 2025

LEGENDA	
Numar Sector	4
Cod constructie	C1
ID imobil	15
Limita sector	— (green line)
Limita imobil	— (black line)
Hidrografie	— (blue line)
Limita UAT	— (red line)
Limita intravilan	— (blue line)
Limita tarla	— (cyan line)
Numar tarla	101
Numar postal	37B
Limita constructie	— (black line)
Denumire UAT	Pastraveni
Denumire intravilan	intravilan
Toponimie	toponimie